

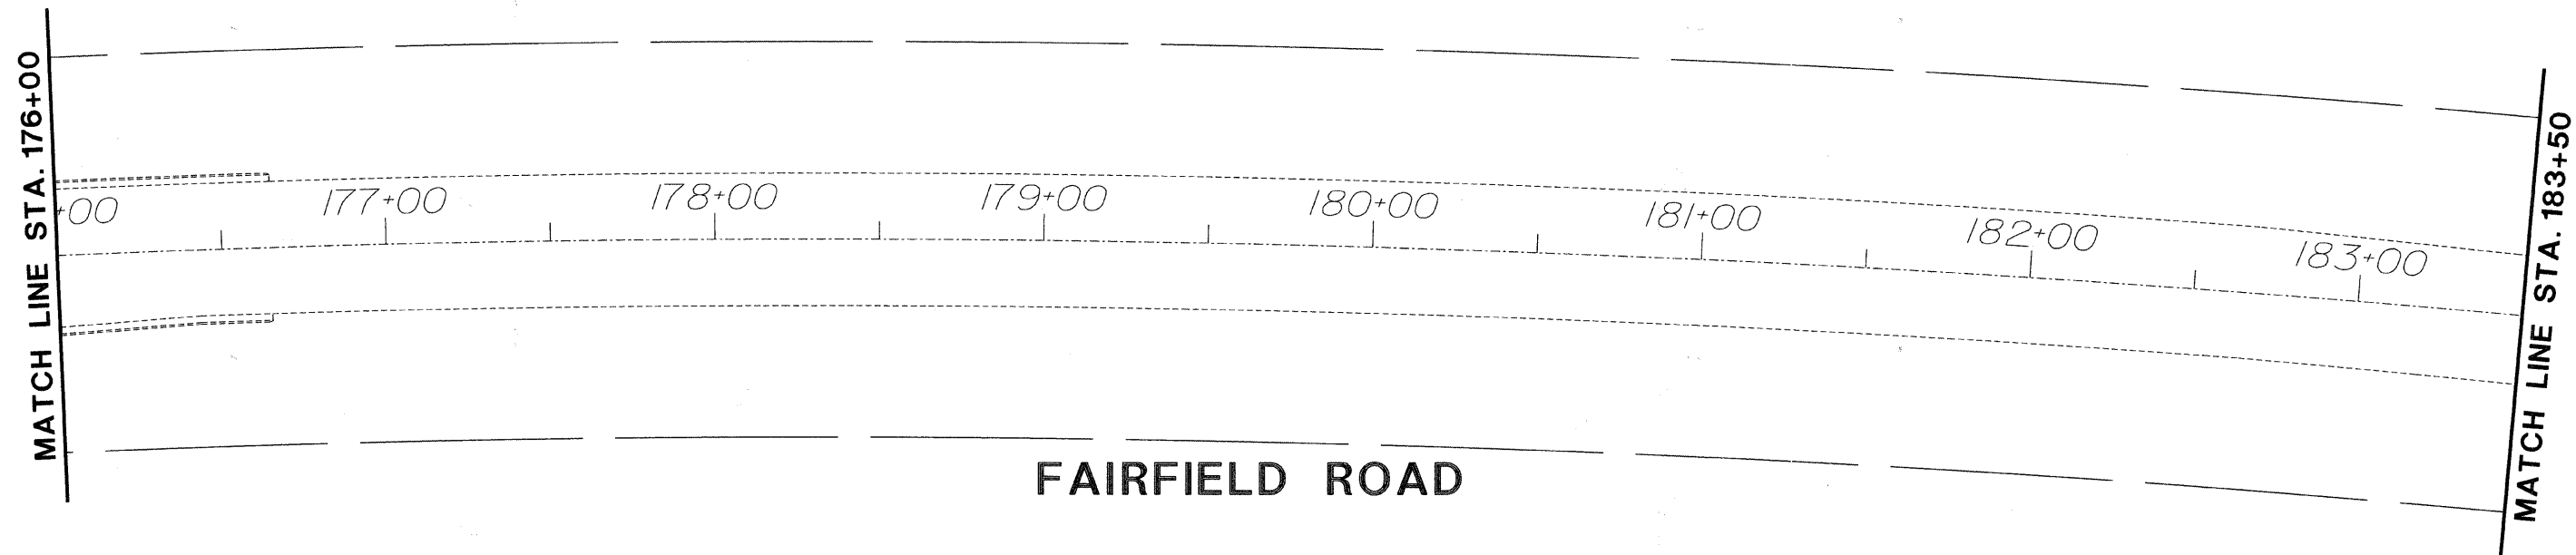


FAU RTE	SECTION	COUNTY	TOTAL SHEETS	SHEET NO.
191	08-00999-01-RS	LAKE	60	39
F.H.W.A. REG.		ILLINOIS PROJECT	ARA-9003(467)	
CONTRACT NO. 63407				

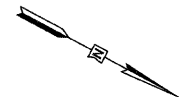


FAIRFIELD ROAD

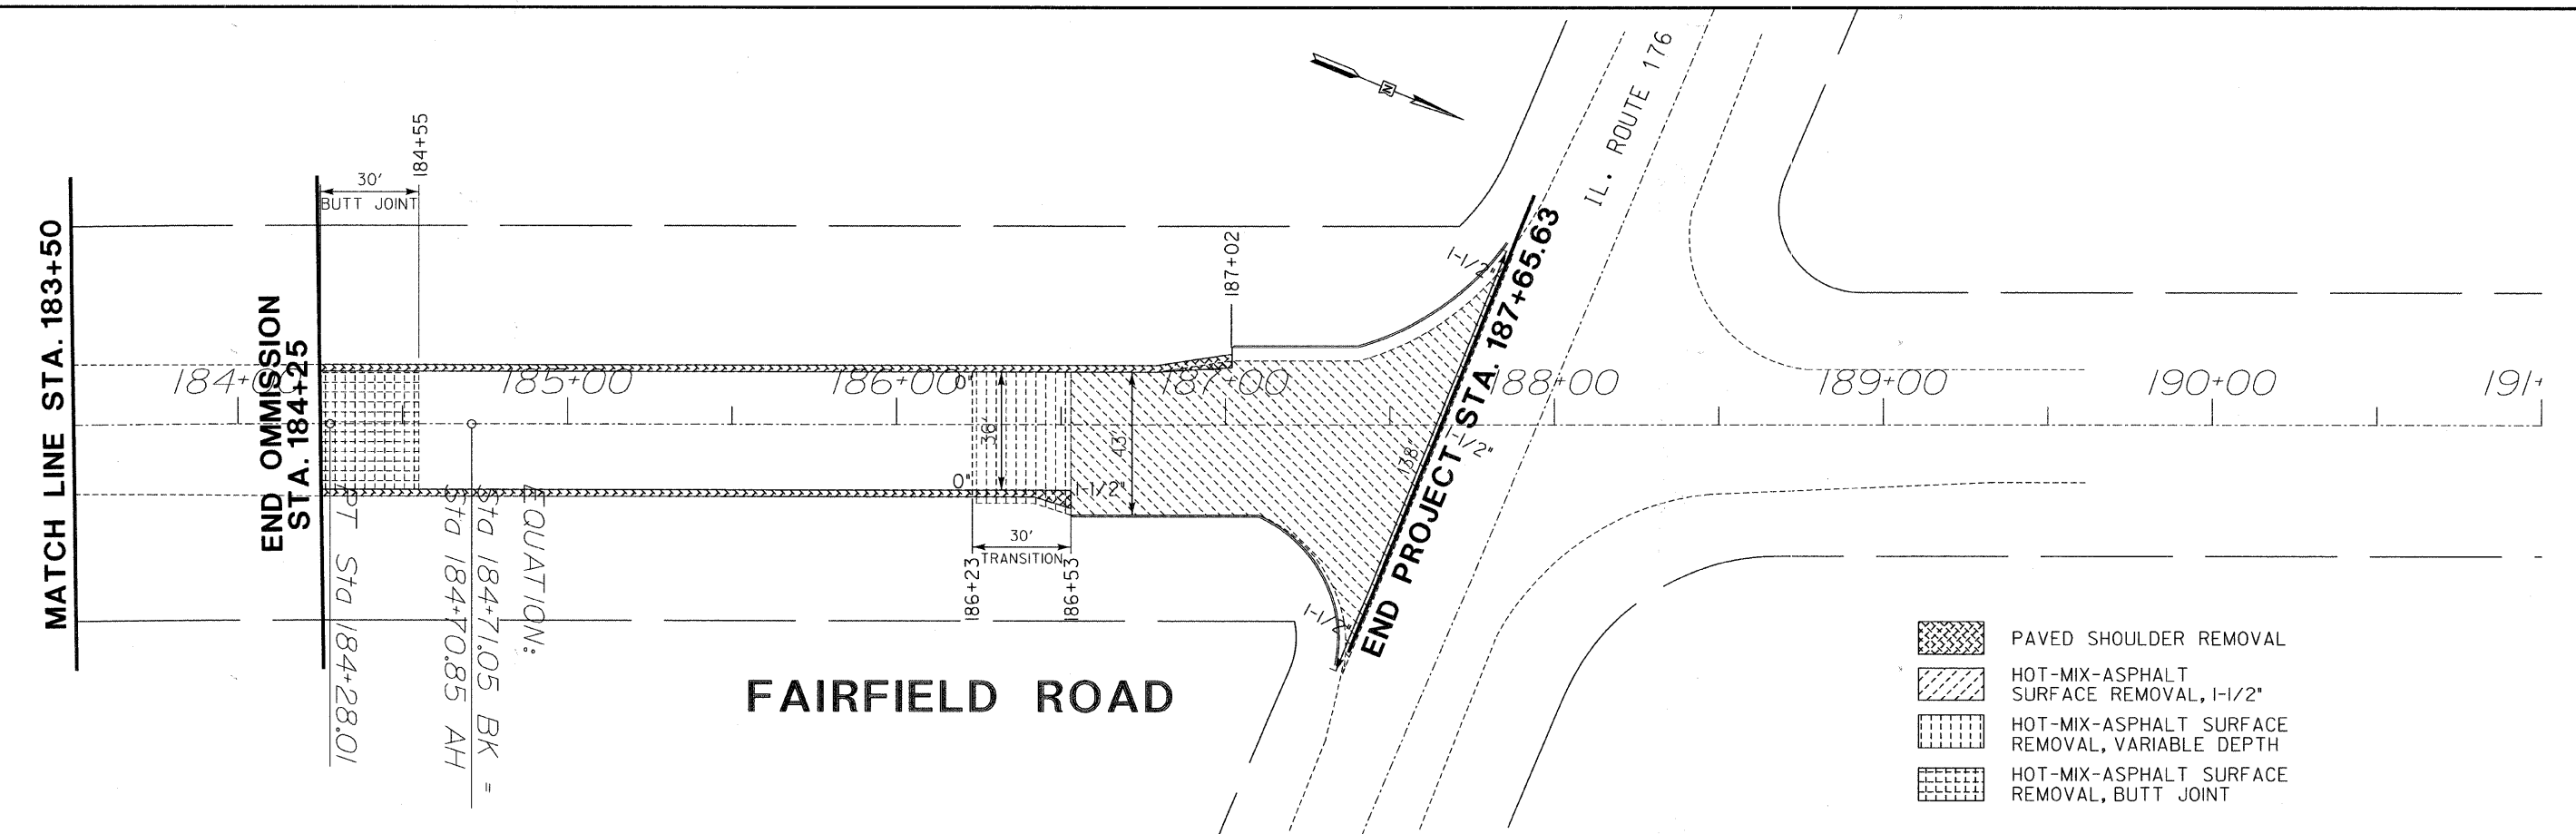

FAIRFIELD ROAD

- PAVED SHOULDER REMOVAL
- HOT-MIX-ASPHALT SURFACE REMOVAL, 1-1/2"
- HOT-MIX-ASPHALT SURFACE REMOVAL, VARIABLE DEPTH
- HOT-MIX-ASPHALT SURFACE REMOVAL, BUTT JOINT

REVISIONS / REMARKS				
NO.	DESCRIPTION	DATE	BY	SURVEYOR:
1	PER LCDOT REVIEW COMMENTS	10/06/09	EB	DSGMR/LIAISON:
2	PER IDOT REVIEW COMMENTS	10/24/09	MK	PLOTTED BY: hdsxs 12/3/2009

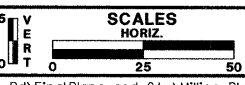

FAIRFIELD ROAD  
RESURFACING 2009



PLAN SHEET  
STA. 176+00 TO 187+65.63

ROUTE	SECTION	SECTION NUMBER	SHEET	SHEETS
CH49	113	08-00999-01-RS	39	60

FILE NAME: Y:\dgn\2009 Resurfacing (Consultant Job)\Fairfield Rd - IL Rte 176 to Old McHenry Rd\Final Plans and Qty\Milling Plan Sheets\113-14.mpl3.dgn