
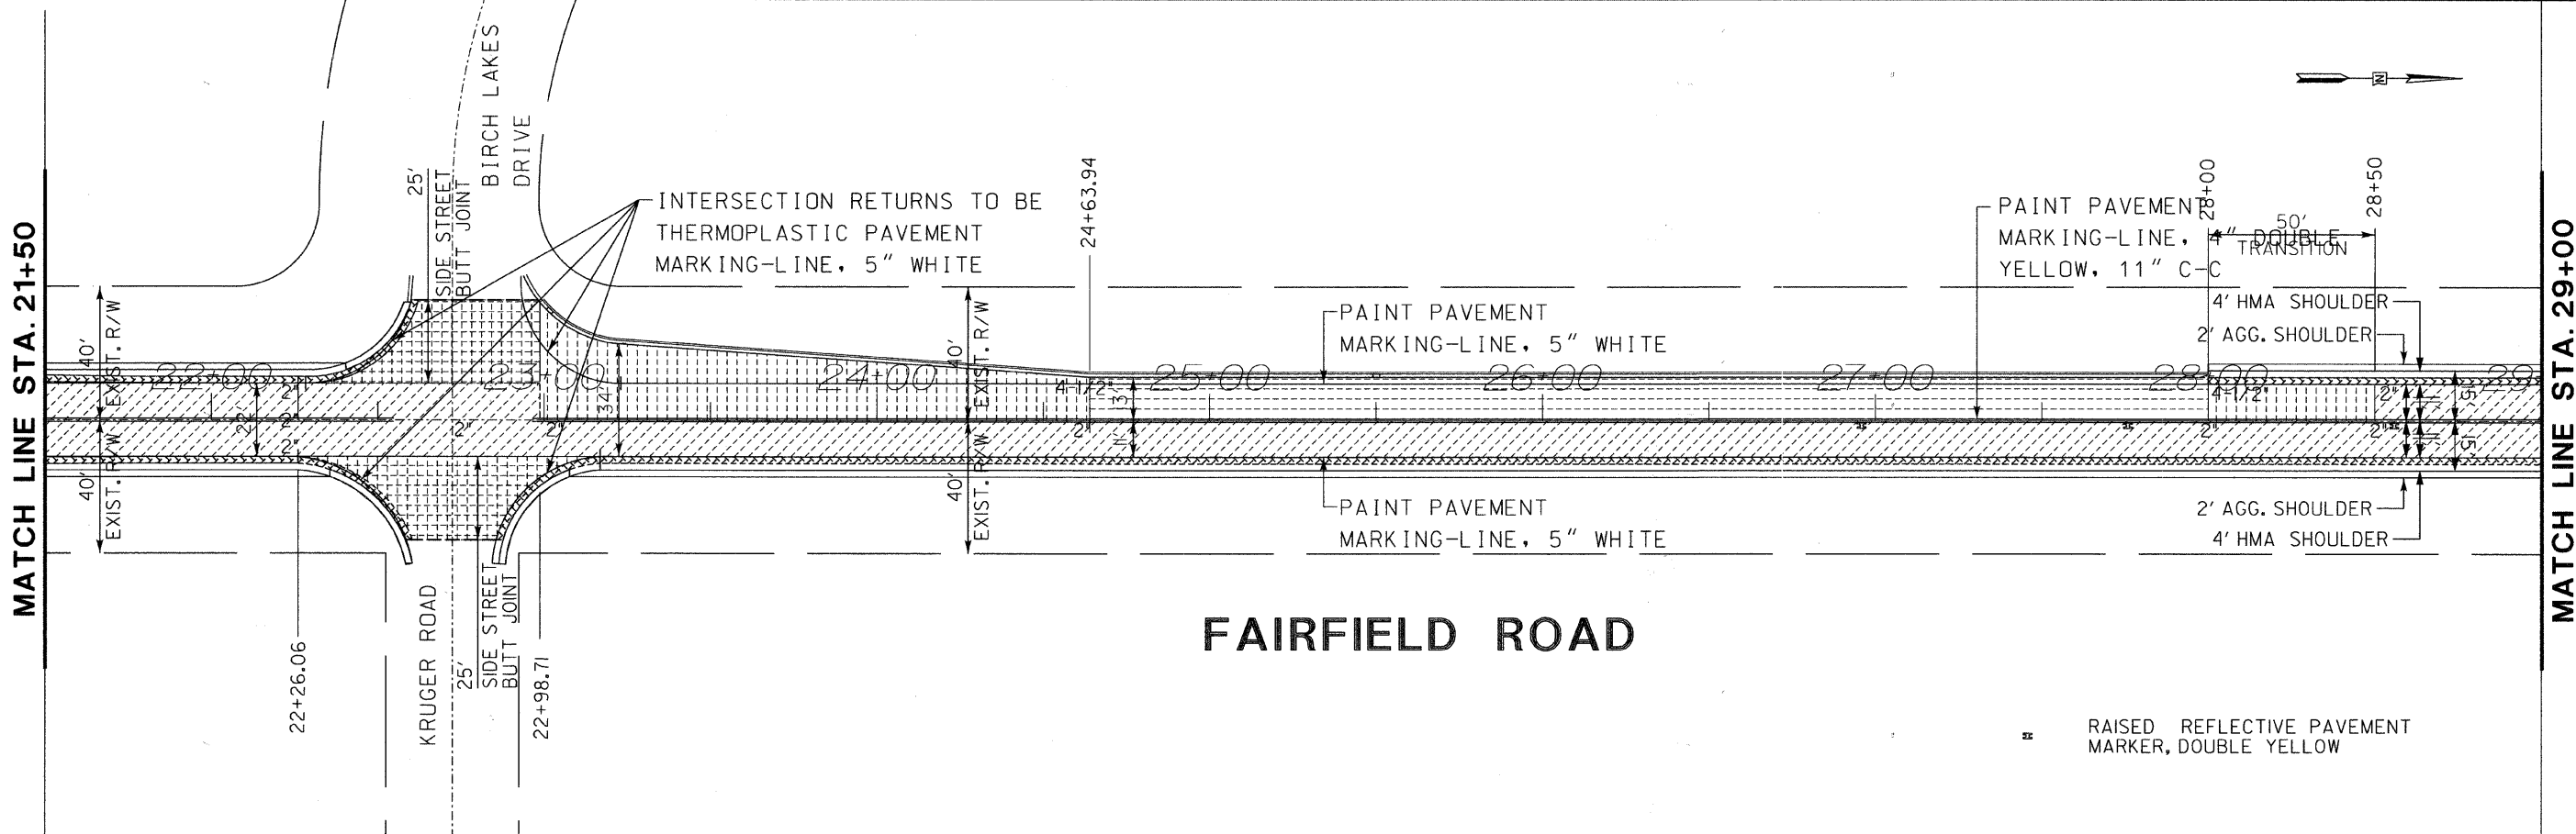
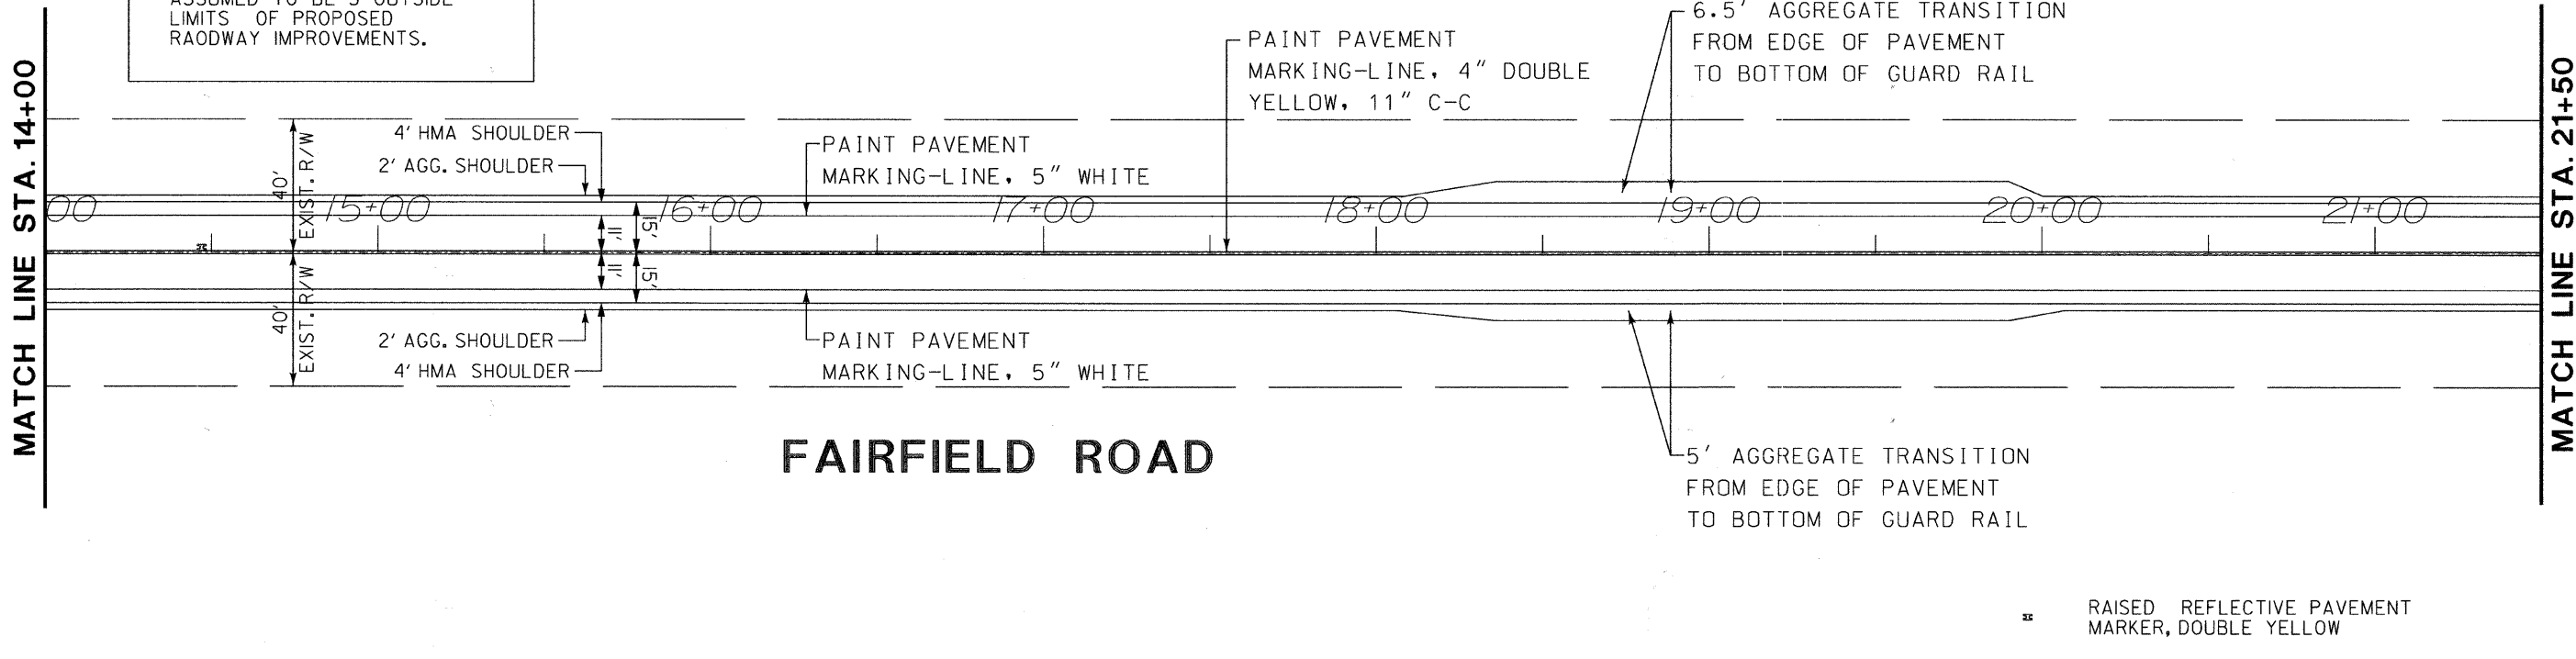



FAU RTE	SECTION	COUNTY	TOTAL SHEETS	SHEET NO.
191	08-00999-01-RS	LAKE	60	41
F.H.W.A. REG.		ILLINOIS PROJECT	ARA-9003(467)	
CONTRACT NO. 63407				

**NOTES**

- NO UTILITY CONFLICT ANTICIPATED.
- GRADING WILL BE MINIMUM WITH NEGLIGIBLE CHANGES IN EXISTING SLOPES, GRADES, ETC.
- LIMITS OF SEEDING (COMPLETE) ASSUMED TO BE 5' OUTSIDE LIMITS OF PROPOSED ROADWAY IMPROVEMENTS.

 

REVISIONS / REMARKS		DATE	BY	SURVEYOR:
NO.	DESCRIPTION	DATE	BY	SURVEYOR:
1.	PER IDOT REVIEW COMMENTS	11/24/09	MK	DSGMR/LIAISON:
		/ /		PLOTTED BY:
				hdscs 12/3/2009

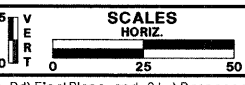

**FAIRFIELD ROAD RESURFACING 2009**



**PLAN SHEET**  
STA. 14+00 TO 29+00

ROUTE	SECTION	SECTION NUMBER	SHEET	SHEETS
CH49	113	08-00999-01-RS	41	60

FILE NAME: Y:\dgn\2009 Resurfacing (Consultant Job)\Fairfield Rd - IL Rte 176 to Old McHenry Rd\Final Plans and Qty\Proposed Plan Sheets\113-03 pp02.dgn