



FAU RTE	SECTION	COUNTY	TOTAL SHEETS	SHEET NO.
191	08-00999-01-RS	LAKE	60	42
F.H.W.A. REG.	ILLINOIS PROJECT	ARA-9003(467)	CONTRACT NO. 63407	

NOTES

- NO UTILITY CONFLICT ANTICIPATED.
- GRADING WILL BE MINIMUM WITH NEGLIGIBLE CHANGES IN EXISTING SLOPES, GRADES, ETC.
- LIMITS OF SEEDING (COMPLETE) ASSUMED TO BE 5' OUTSIDE LIMITS OF PROPOSED ROADWAY IMPROVEMENTS.

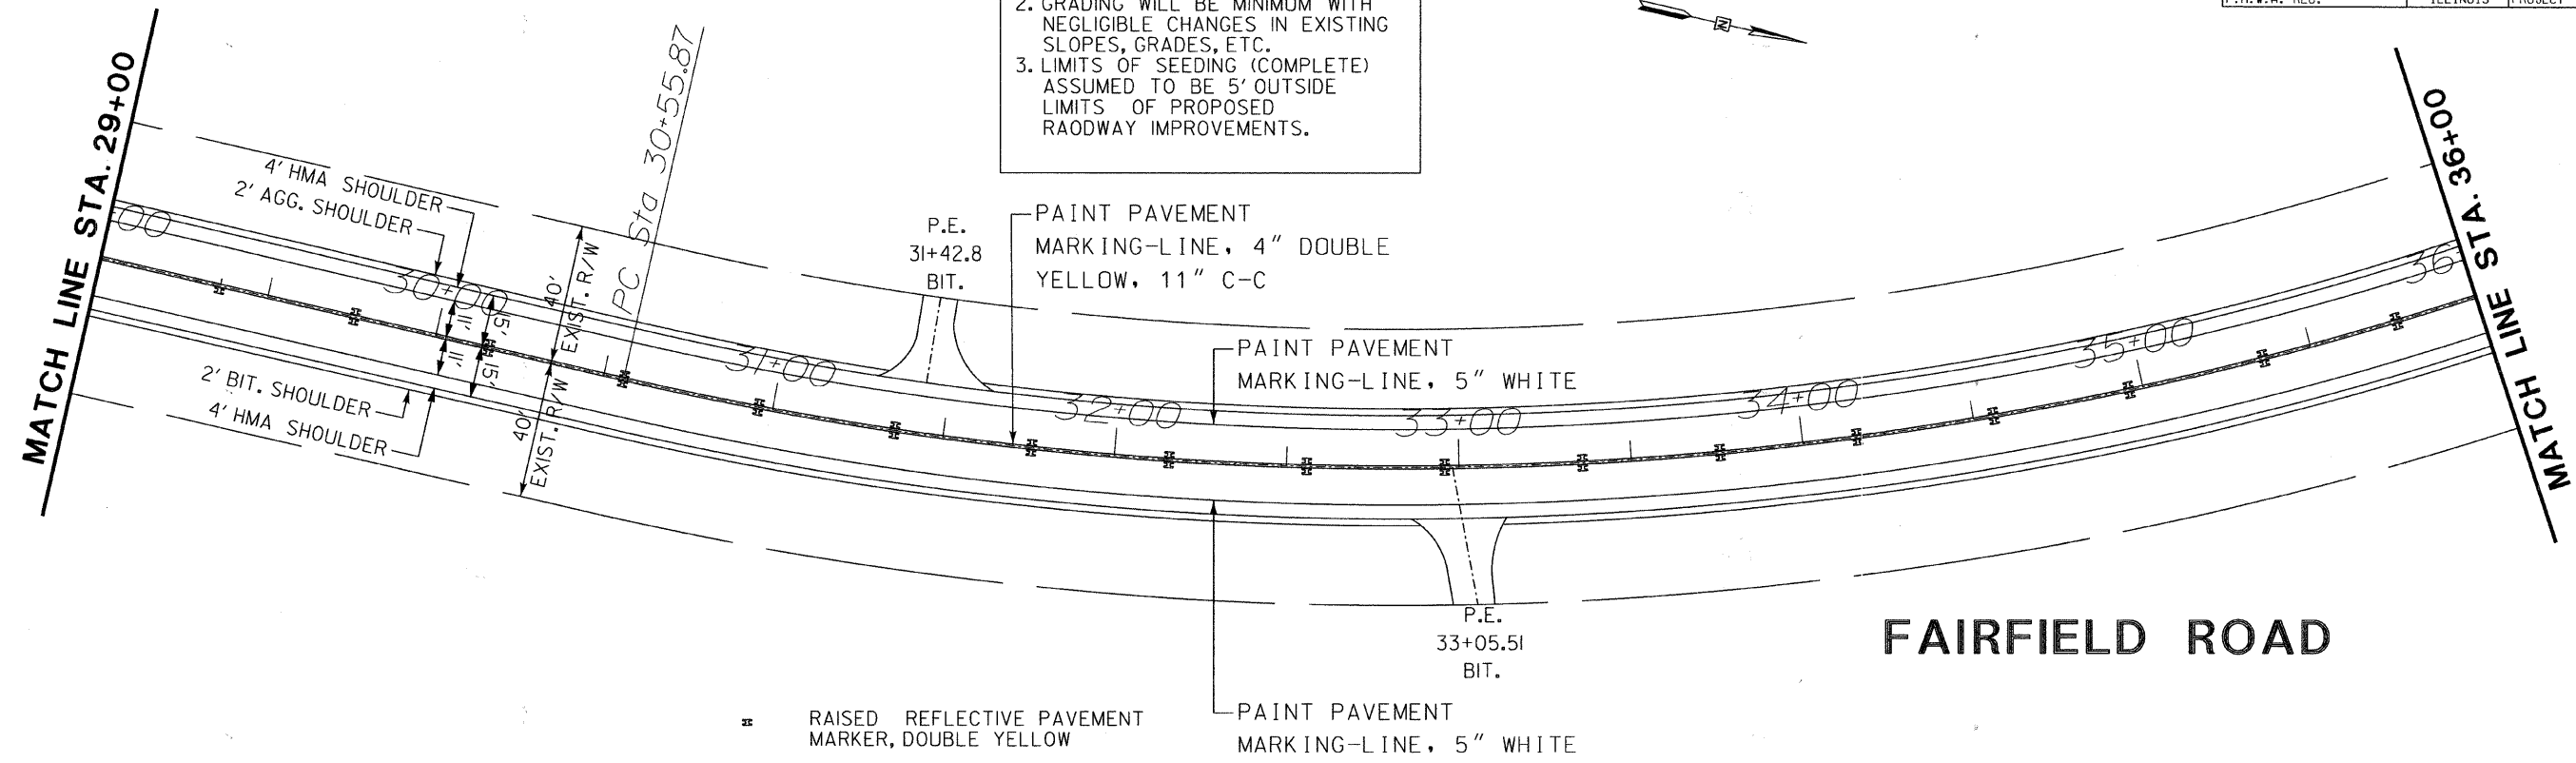

FAIRFIELD ROAD

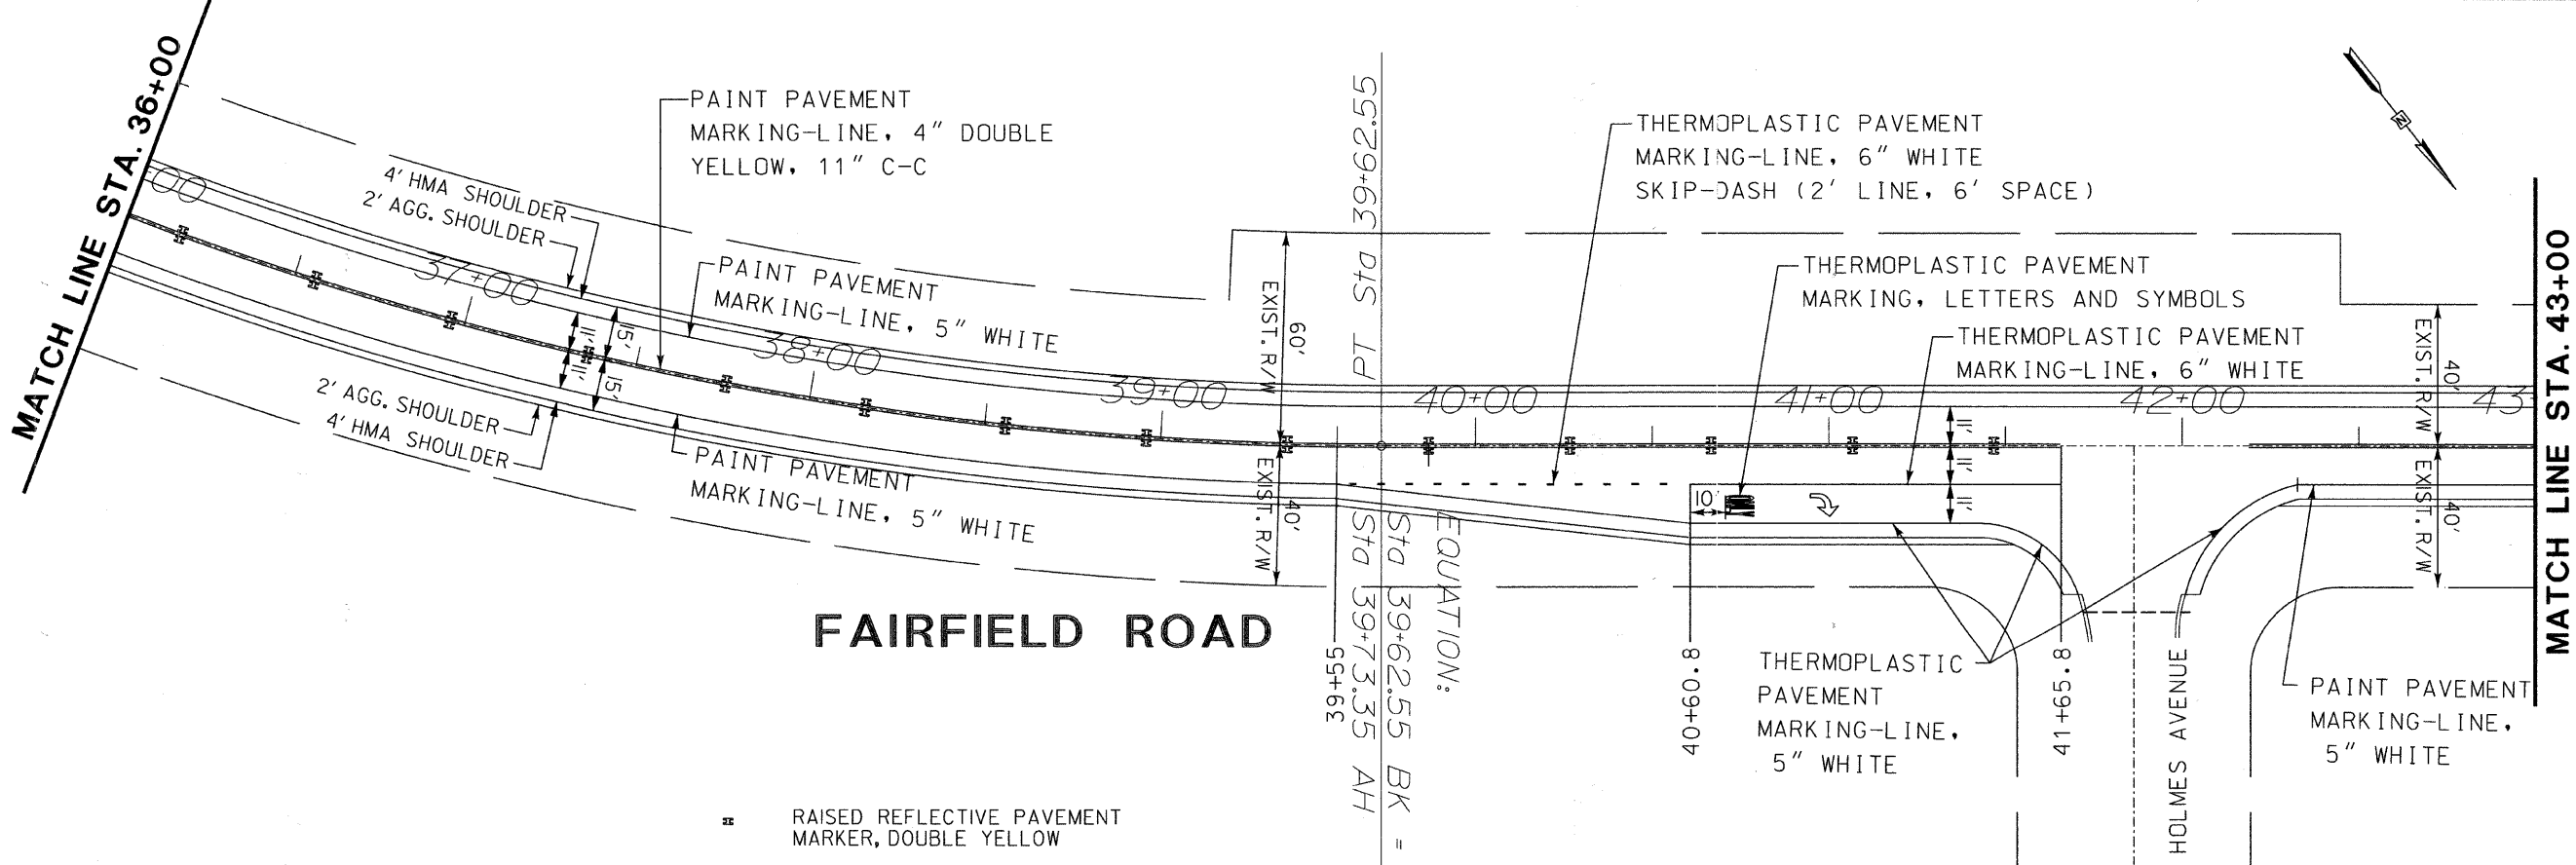

FAIRFIELD ROAD

NO.	DESCRIPTION	DATE	BY	SURVEYOR
1.	PER IDOT REVIEW COMMENTS	11/24/09	MK	DSGMR/LIAISON
				PLOTTED BY: hdsxs 12/3/2009



FAIRFIELD ROAD RESURFACING 2009



PLAN SHEET
STA. 29+00 TO 43+00

ROUTE	SECTION	SECTION NUMBER	SHEET	SHEETS
CH49	113	08-00999-01-RS	42	60

FILE NAME: Y:\dgn\2009 Resurfacing\Consultant Job\Fairfield Rd - IL Rte 176 to Old McHenry Rd\FinalPlans and Qty\Proposed Plan Sheets\13-04 pp03.dgn