
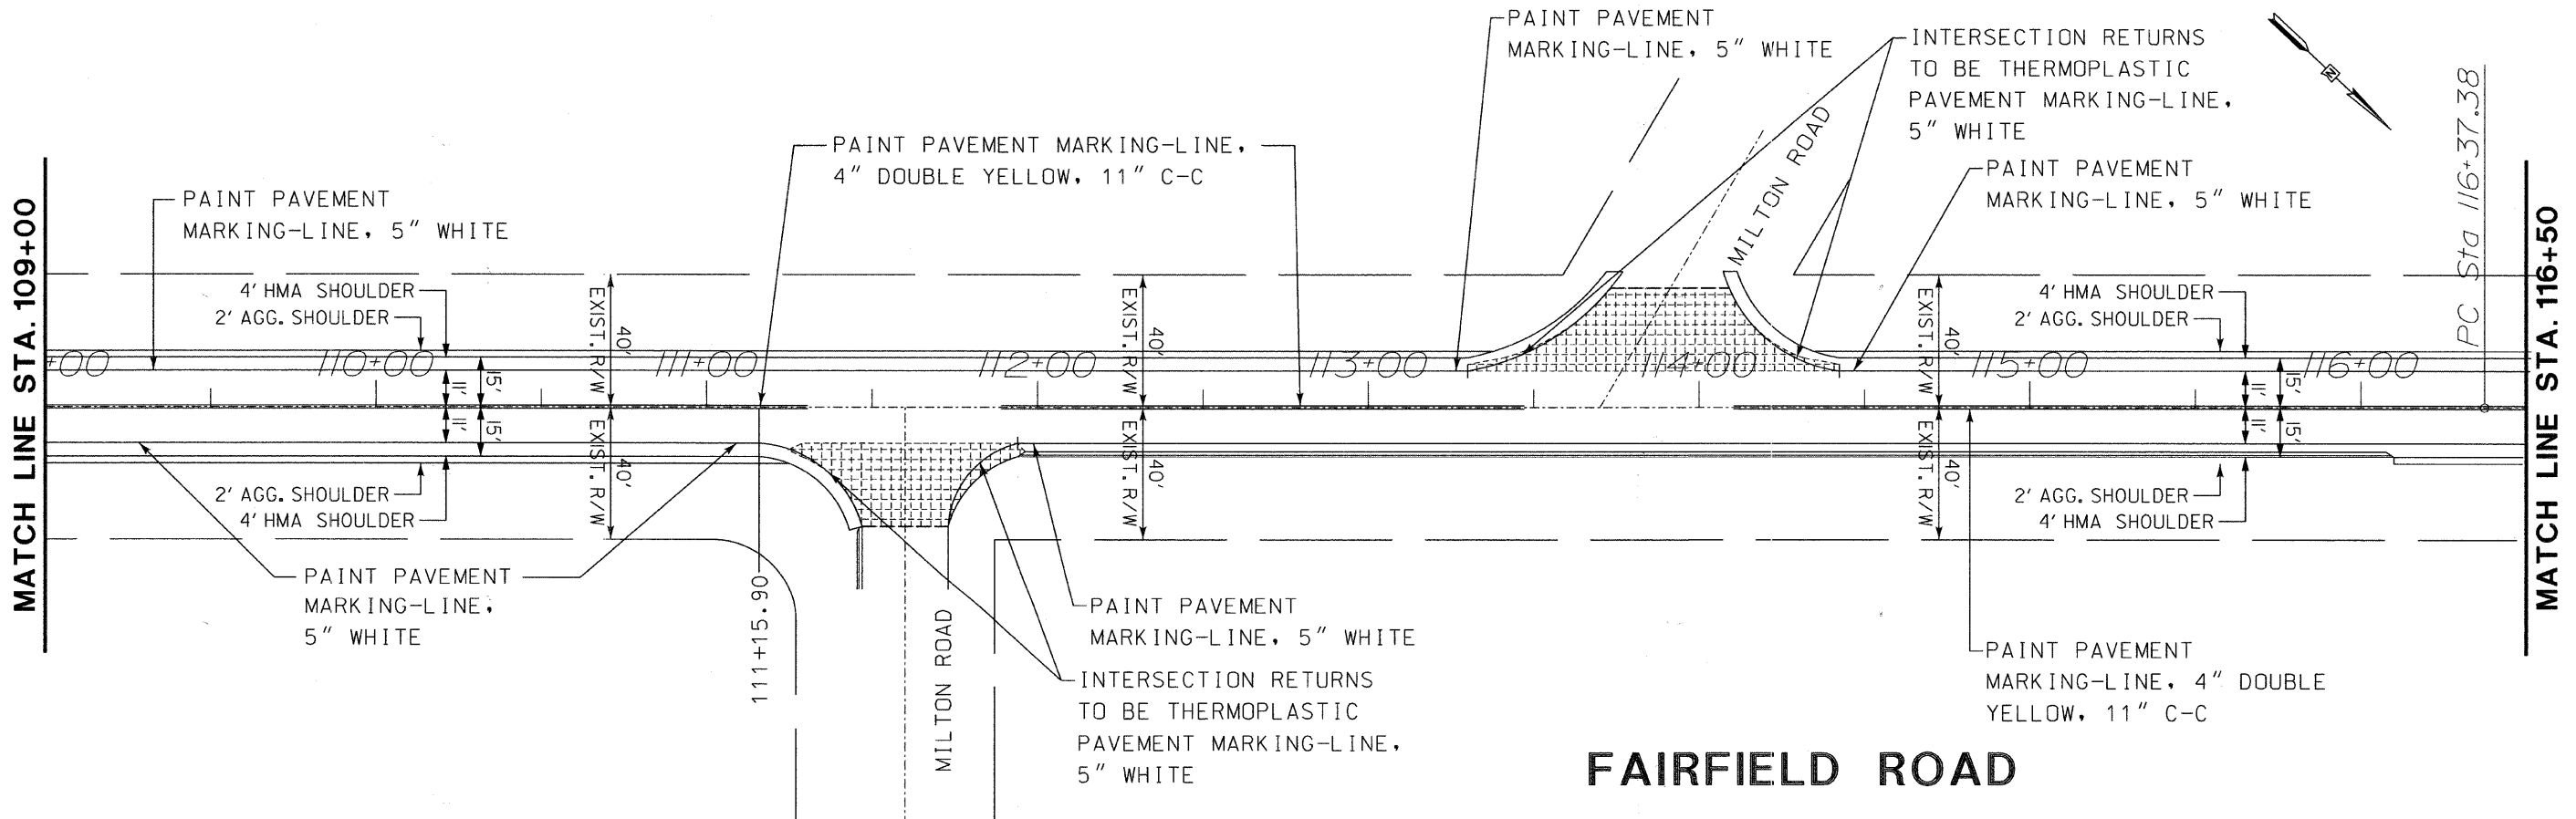



FAU RTE	SECTION	COUNTY	TOTAL SHEETS	SHEET NO.
191	08-00999-01-RS	LAKE	60	47
F.H.W.A. REG.		ILLINOIS PROJECT	ARA-9003(467)	
CONTRACT NO. 63407				

**NOTES**

- NO UTILITY CONFLICT ANTICIPATED.
- GRADING WILL BE MINIMUM WITH NEGLIGIBLE CHANGES IN EXISTING SLOPES, GRADES, ETC.
- LIMITS OF SEEDING (COMPLETE) ASSUMED TO BE 5' OUTSIDE LIMITS OF PROPOSED ROADWAY IMPROVEMENTS.

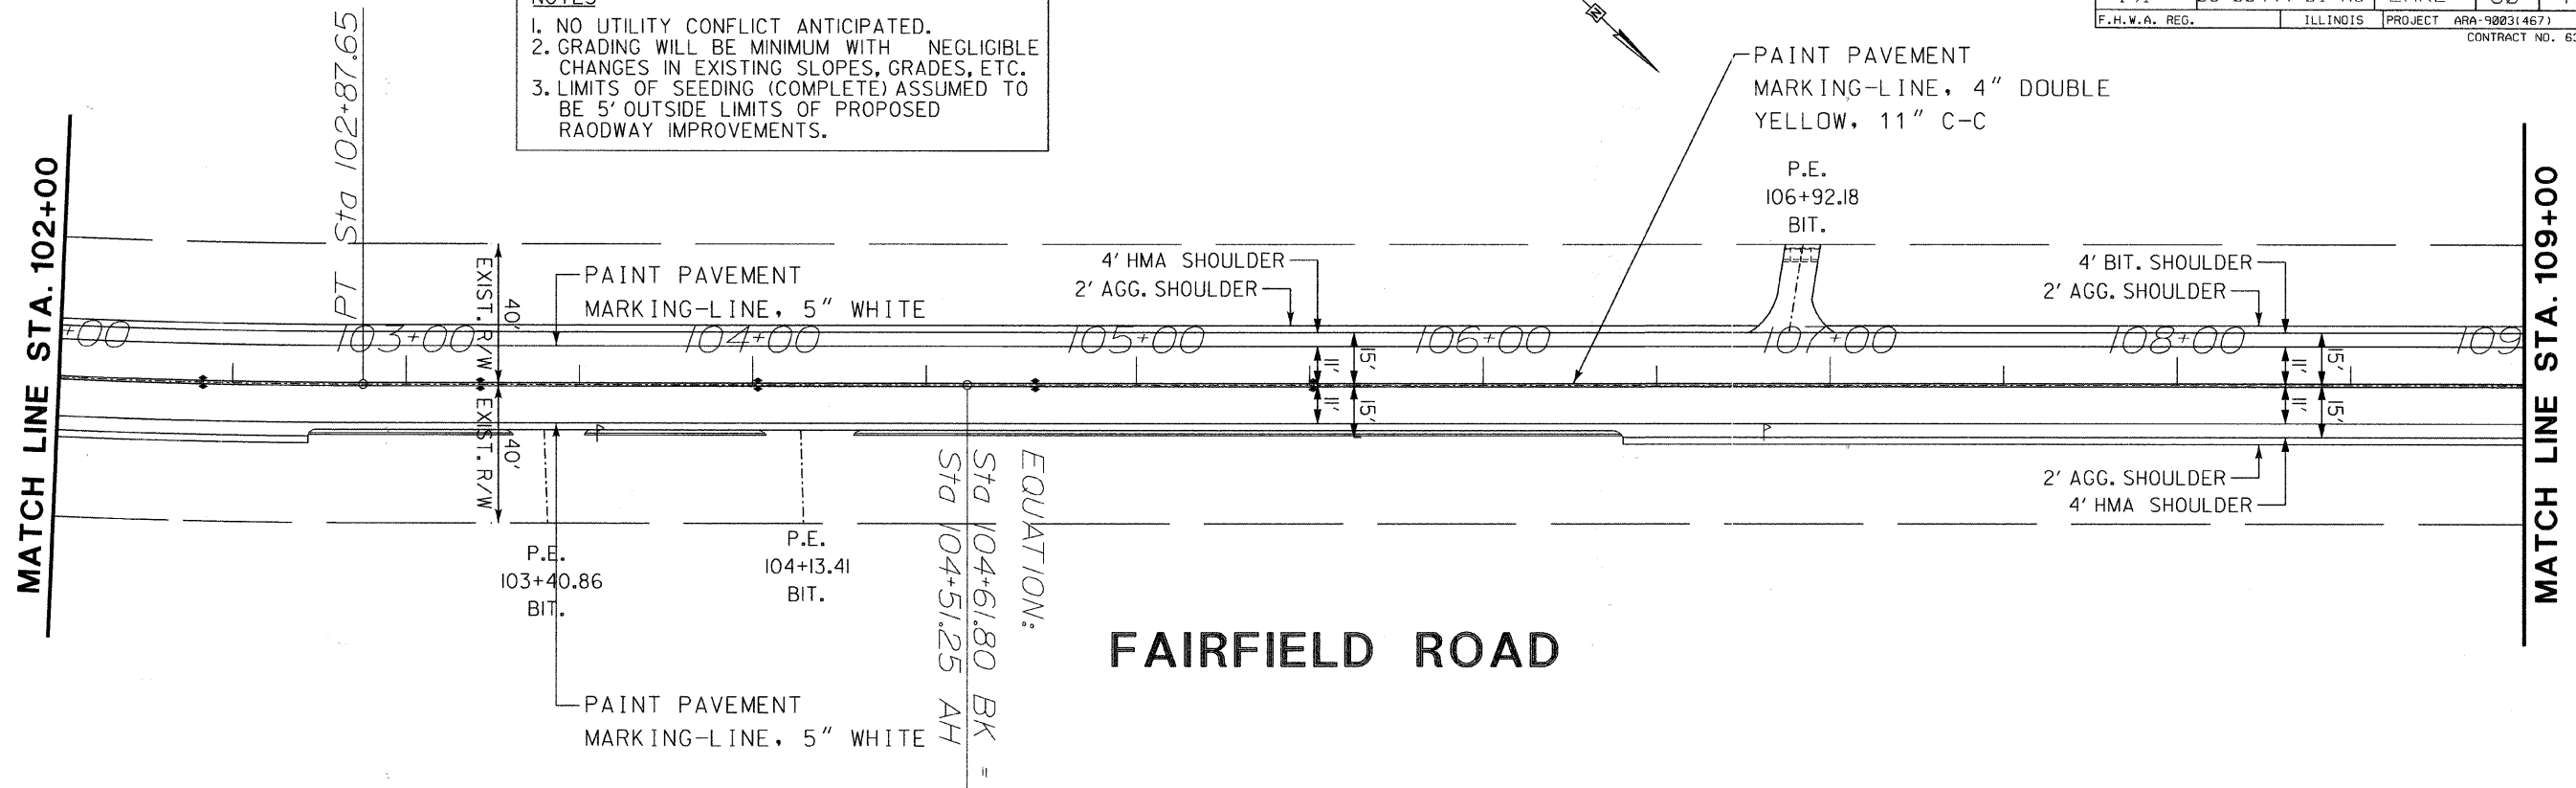

NO.	REVISIONS / REMARKS	DATE	BY	SURVEYOR
1.	PER IDOT REVIEW COMMENTS	11/24/09	MK	DSGMR/LIAISON
				PLOTTED BY: hdsxs 12/3/2009

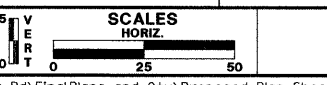

**FAIRFIELD ROAD RESURFACING 2009**



**PLAN SHEET**  
STA. 102+00 TO 116+50

ROUTE	SECTION	SECTION NUMBER	SHEET	SHEETS
CH49	113	08-00999-01-RS	47	60

FILE NAME: Y:\dgn\2009 Resurfacing\Consultant Job\Fairfield Rd - IL Rte 176 to Old McHenry Rd\FinalPlans and Qty\Proposed Plan Sheets\13-09 pp08.dgn