
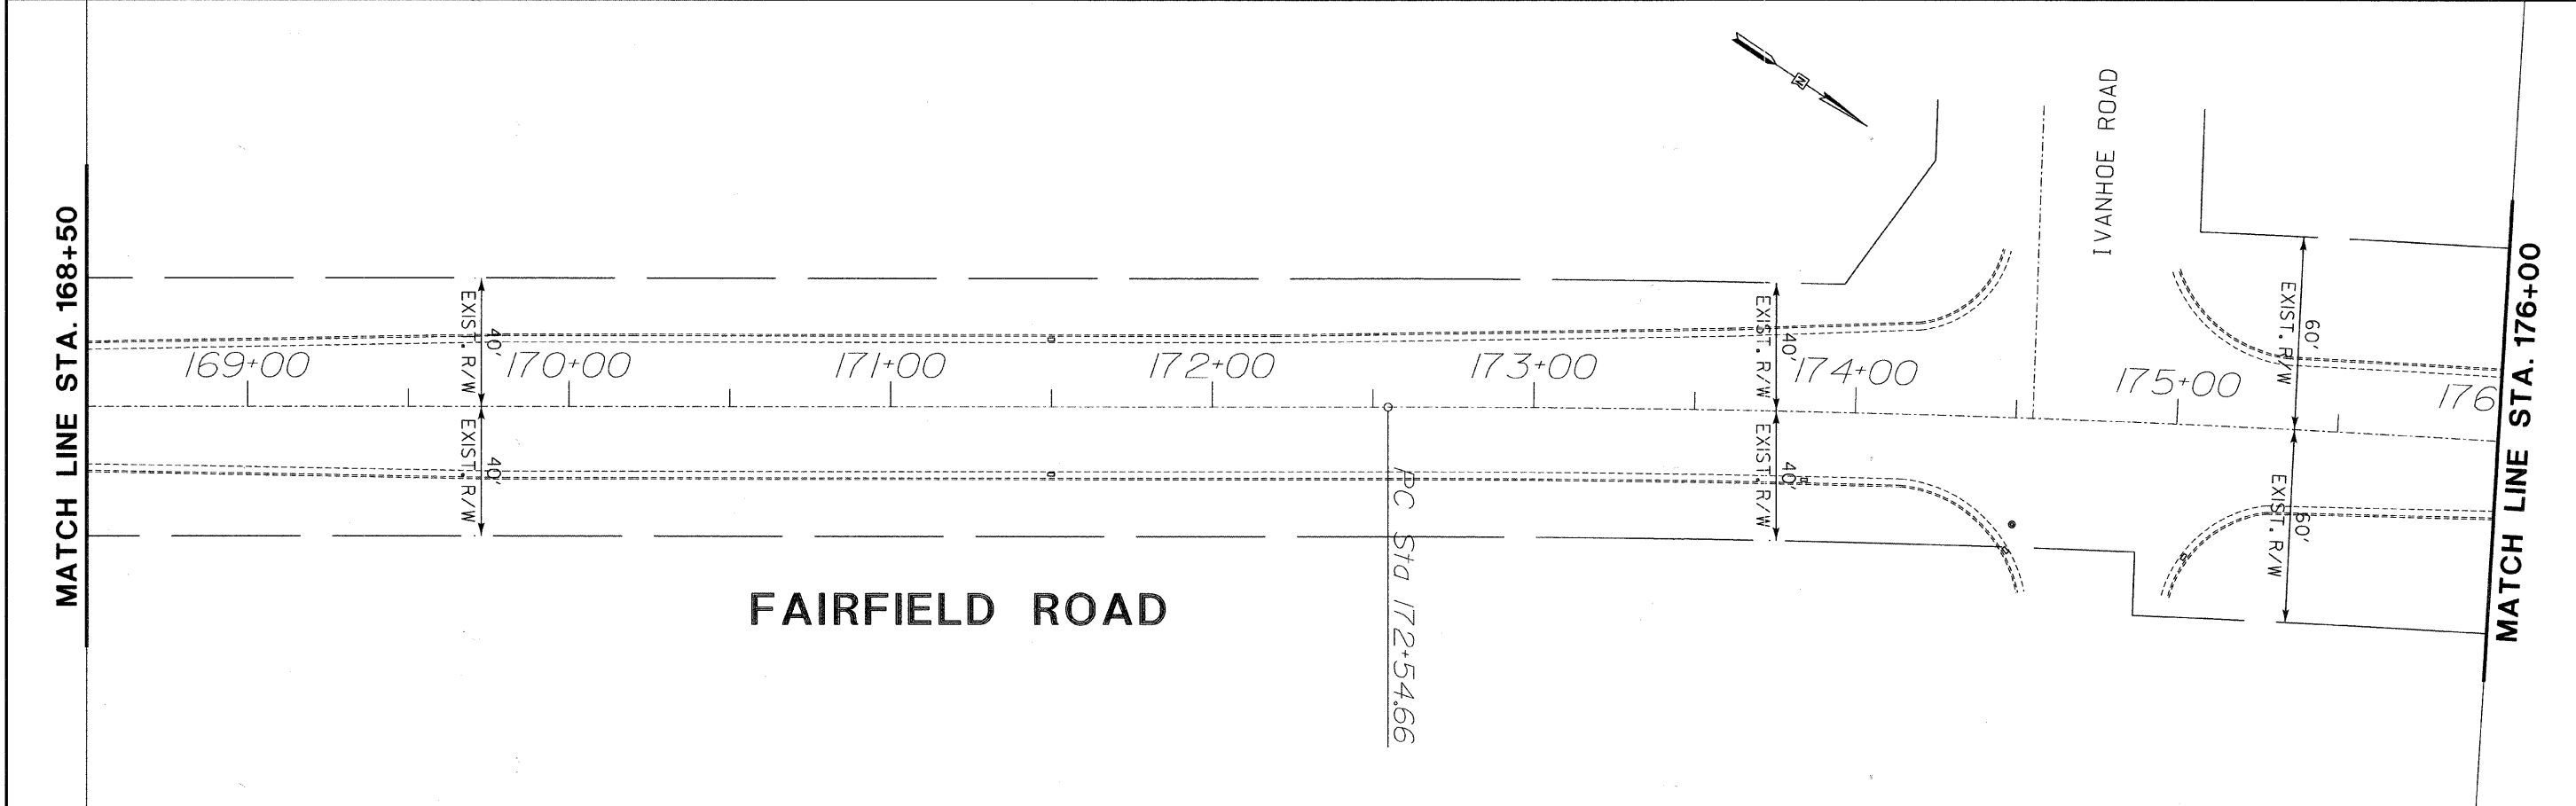



| | | | | |
|--------------------|----------------|------------------|---------------|-----------|
| FAU RTE | SECTION | COUNTY | TOTAL SHEETS | SHEET NO. |
| 191 | 08-00999-01-RS | LAKE | 60 | 51 |
| F.H.W.A. REG. | | ILLINOIS PROJECT | ARA-9003(467) | |
| CONTRACT NO. 63407 | | | | |

NOTES

1. NO UTILITY CONFLICT ANTICIPATED.
2. GRADING WILL BE MINIMUM WITH NEGLIGIBLE CHANGES IN EXISTING SLOPES, GRADES, ETC.
3. LIMITS OF SEEDING (COMPLETE) ASSUMED TO BE 5' OUTSIDE LIMITS OF PROPOSED ROADWAY IMPROVEMENTS.

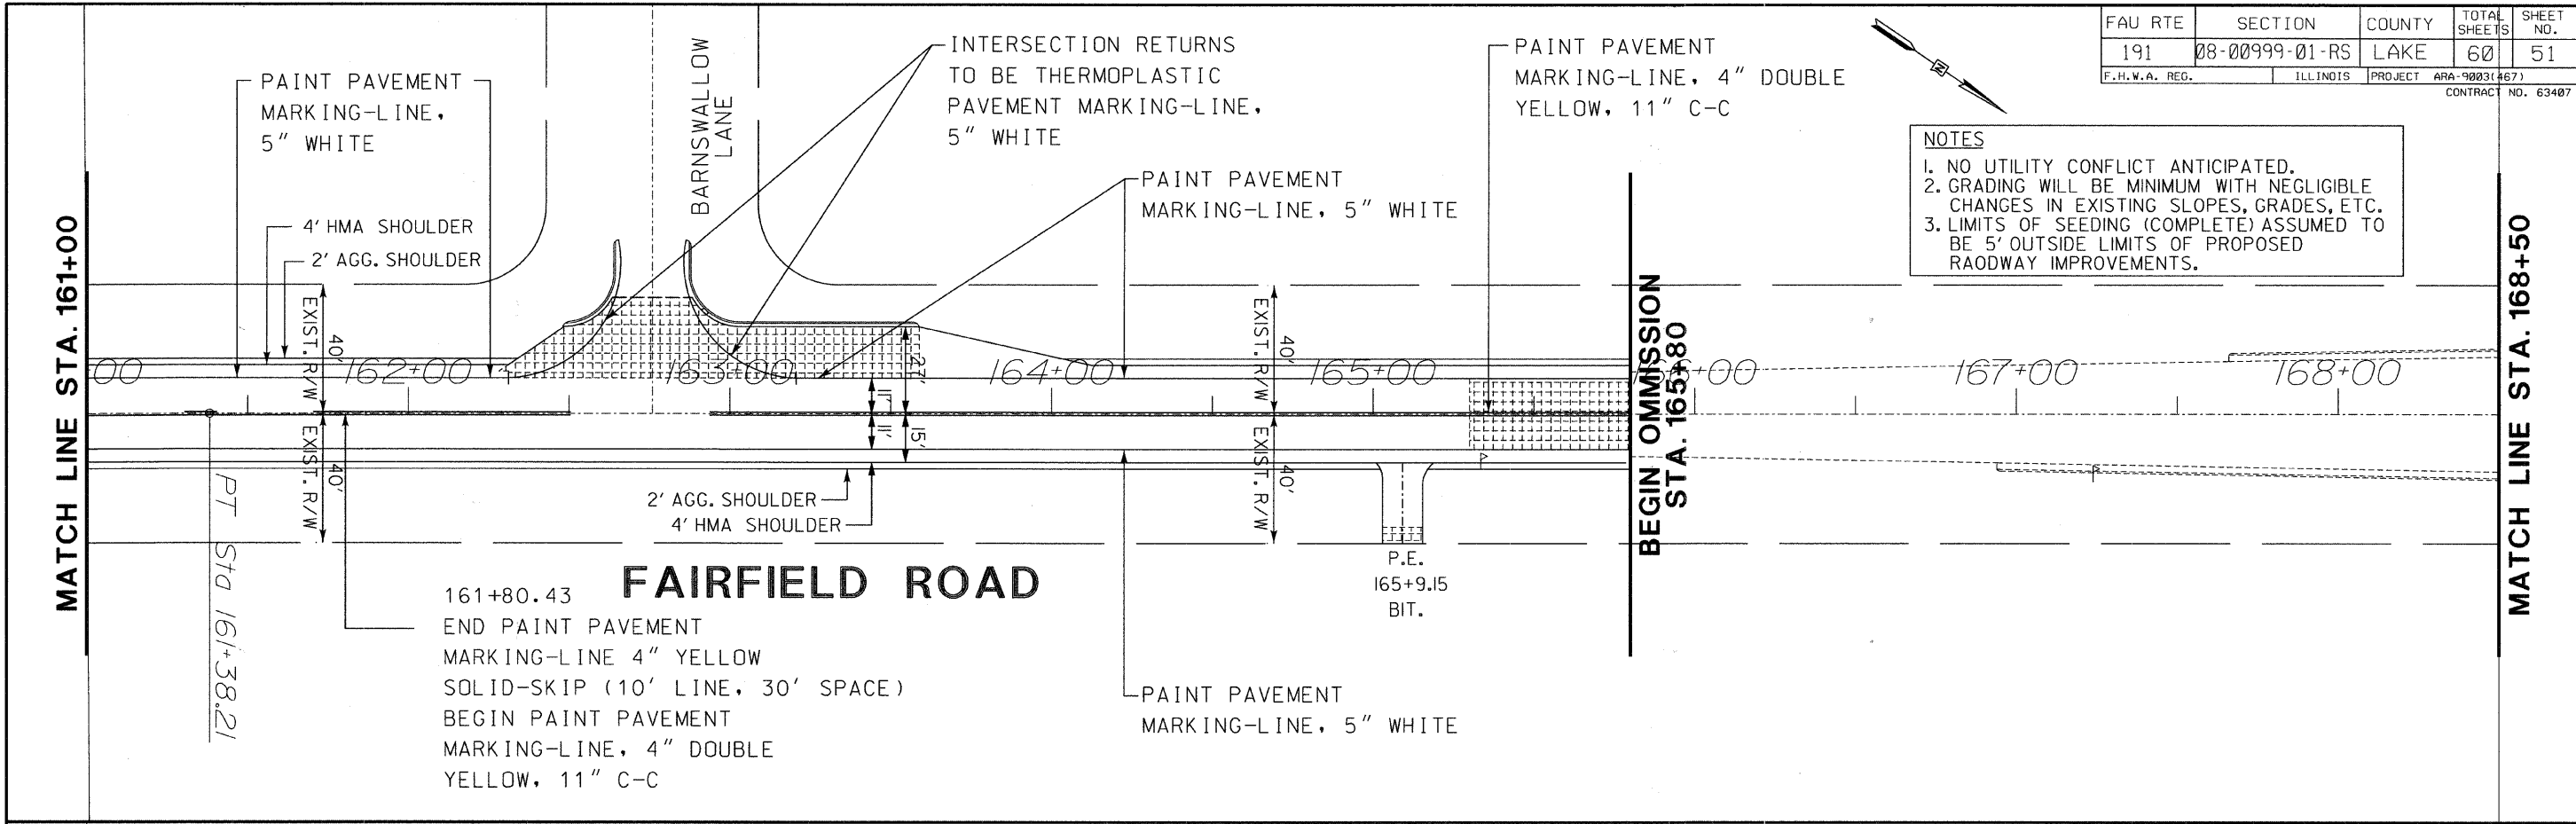

| REVISIONS / REMARKS | | DATE | BY | SURVEYOR |
|---------------------|--------------------------|----------|----|-----------------------------|
| NO. | DESCRIPTION | | | |
| 1. | PER IDOT REVIEW COMMENTS | 11/24/09 | MK | DSGMR/LIAISON |
| | | / / | | PLOTTED BY: hdsxs 12/3/2009 |

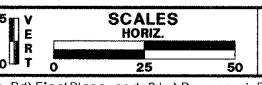

FAIRFIELD ROAD RESURFACING 2009



PLAN SHEET
STA. 161+00 TO 176+00

| ROUTE | SECTION | SECTION NUMBER | SHEET | SHEETS |
|-------|---------|----------------|-------|--------|
| CH49 | 113 | 08-00999-01-RS | 51 | 60 |

FILE NAME: Y:\dgn\2009 Resurfacing\Consultant\Job\Fairfield Rd - IL Rte 176 to Old McHenry Rd\FinalPlans and 0ty\Proposed Plan Sheets\113-13.ppl2.dgn