


REMOVAL PLAN

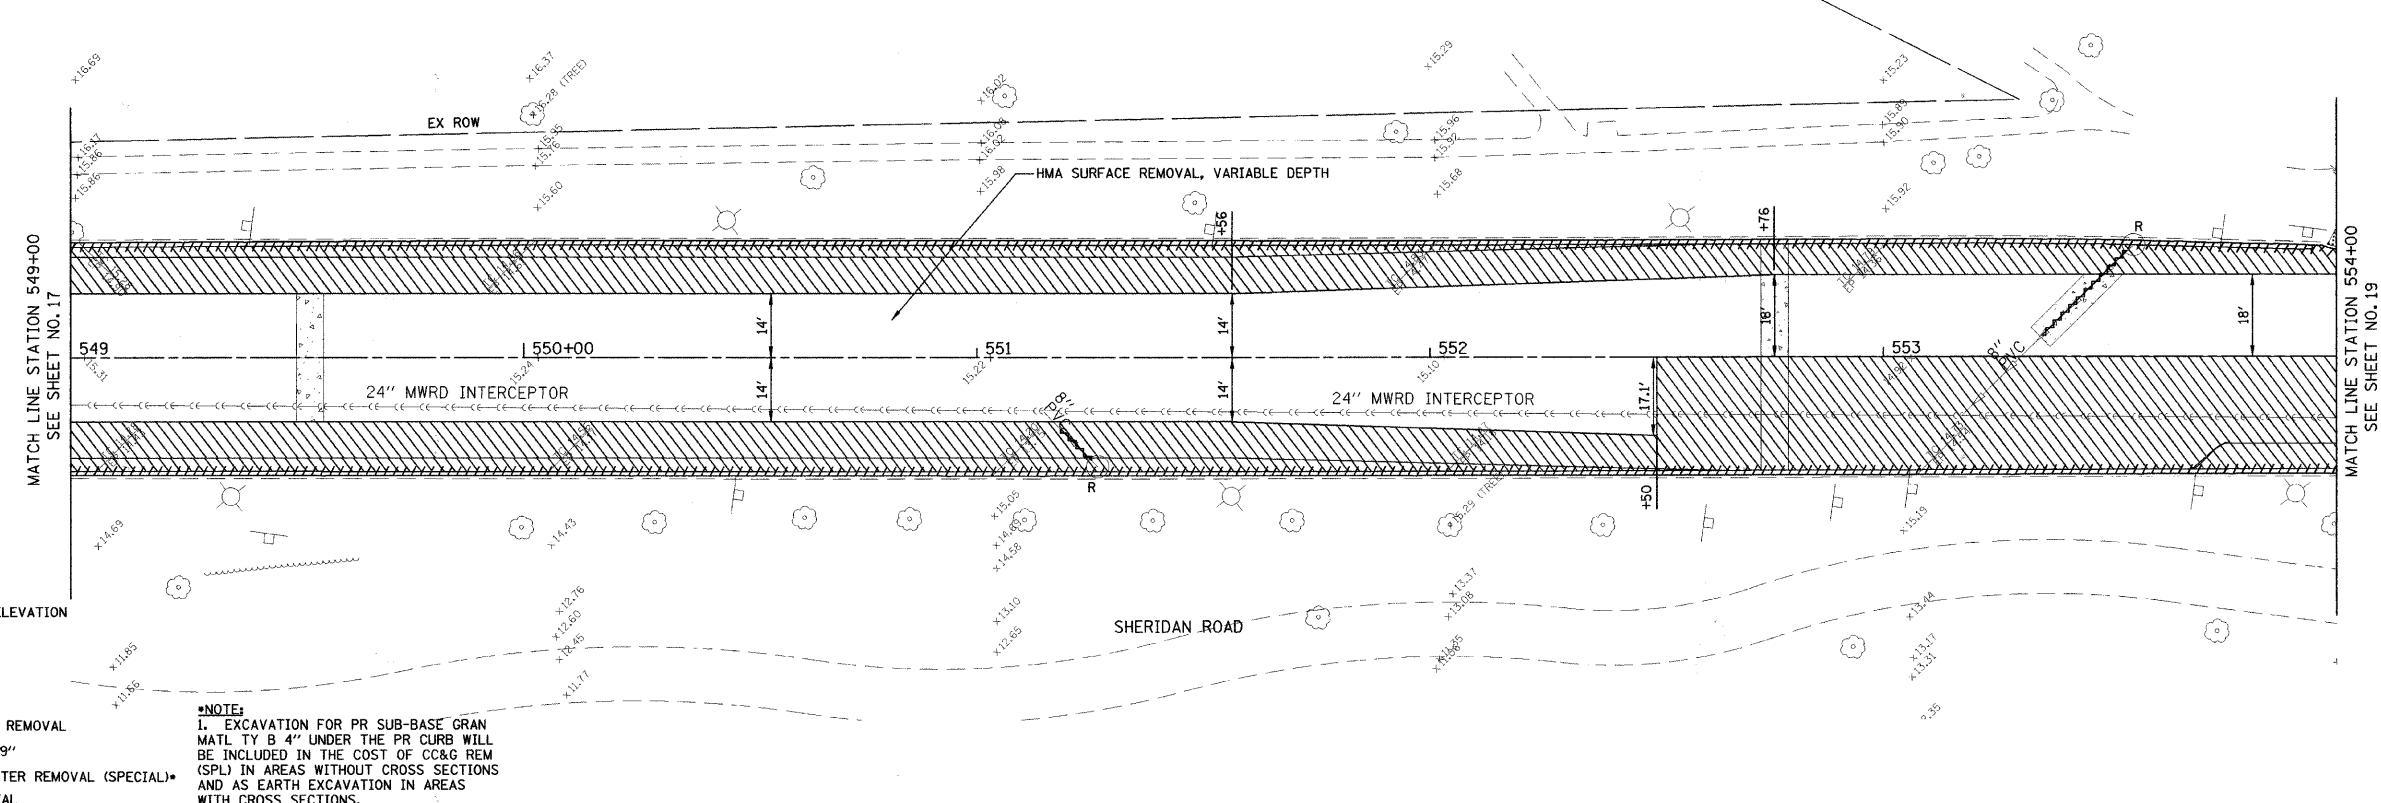


- R - REMOVE STRUCTURE
 ABN - ABANDON SEWER
 M.E. - MATCH TO EXISTING ELEVATION
- REMOVAL LEGEND**
- PAVEMENT REMOVAL
 - SIDEWALK REMOVAL
 - DRIVEWAY PAVEMENT REMOVAL
 - CLASS D PATCHING, 9"
 - COMB CURB AND GUTTER REMOVAL (SPECIAL)
 - STORM SEWER REMOVAL

NOTE:
 1. EXCAVATION FOR PR SUB-BASE GRAN MATL TY B 4" UNDER THE PR CURB WILL BE INCLUDED IN THE COST OF CC&G REM (SPL) IN AREAS WITHOUT CROSS SECTIONS AND AS EARTH EXCAVATION IN AREAS WITH CROSS SECTIONS.

- IMPROVEMENT LEGEND**
- PCC DRIVEWAY PAVEMENT, 6" OR 8" (RESIDENTIAL APRONS 6" / ALLEYS 8")
 - HMA DRIVEWAY PAVEMENT, 6"
 - PCC SIDEWALK 5", SPECIAL
 - REMOVE AND RELAY BRICK SIDEWALK
 - BRICK DRIVEWAY REMOVAL AND REPLACEMENT
 - DETECTABLE WARNINGS
 - DEPRESSED COMB. CONCRETE CURB AND GUTTER

- NOTE:**
1. 5' TRANSITION FROM B-6.12 C&G TO MATCH EX TO BE PAID FOR AS COMB CONC C&G TY B-6.12 (SPECIAL)
 2. SEE PAVING DETAILS FOR MILLING DEPTHS AND HMA LEVEL BINDER AND BINDER DEPTHS (SHEETS 40 AND 41)
 3. INSTALL STRIP REFLECTIVE CRACK CONTROL TREATMENT ALONG EXISTING LONGITUDINAL PAVEMENT JOINTS

IMPROVEMENT PLAN

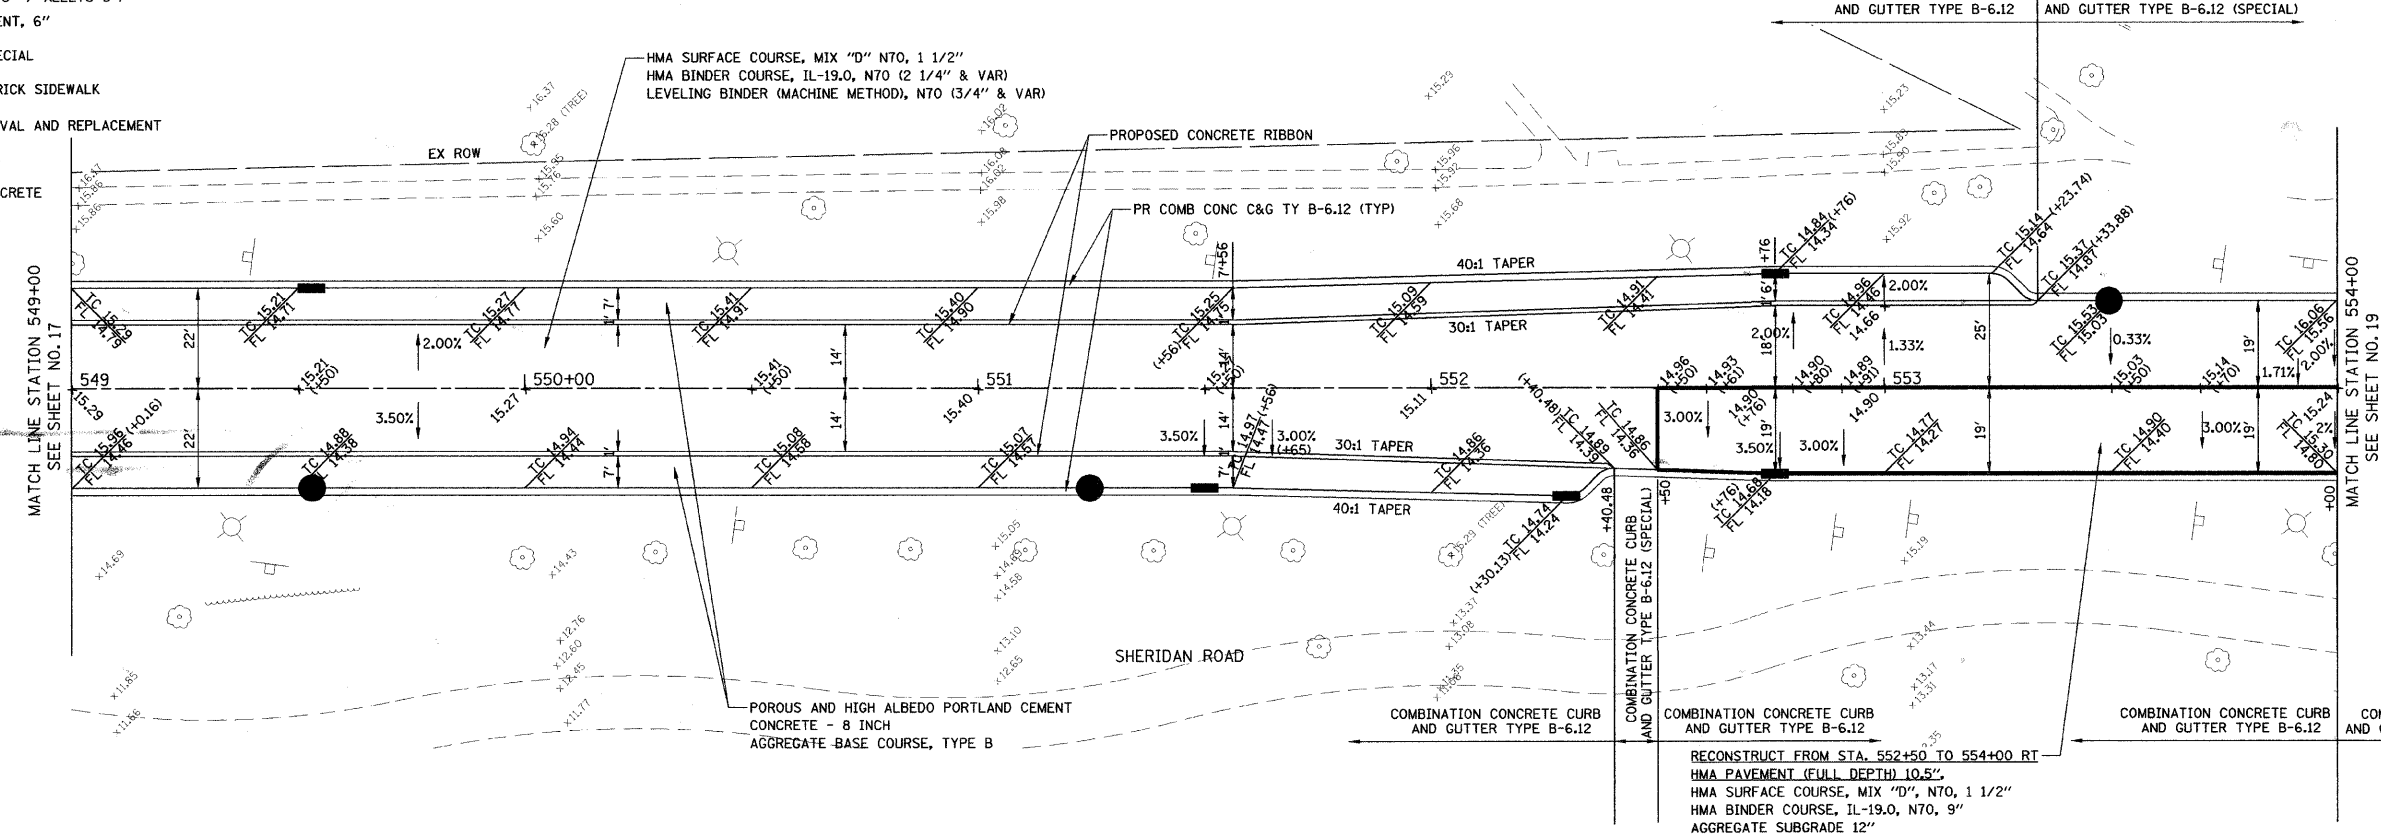

RECONSTRUCT FROM STA. 552+50 TO 554+00 RT
 HMA PAVEMENT (FULL DEPTH) 10.5"
 HMA SURFACE COURSE, MIX "D", N70, 1 1/2"
 HMA BINDER COURSE, IL-19.0, N70, 9"
 AGGREGATE SUBGRADE 12"

FILE NAME =	USER NAME = #USER#	DESIGNED - CEC	REVISED -
#FILEL#		DRAWN - NFT	REVISED -
	PLOT SCALE = #SCALE#	CHECKED - DWB	REVISED -
	PLOT DATE = #DATE#	DATE - 04/09/2010	REVISED -

F.A.U. RTE.:	SECTION:	COUNTY:	TOTAL SHEETS:	SHEET NO.:
2865	08-00250-02-PV	COOK	79	18
FED. ROAD DIST. NO.:		ILLINOIS FED. AID PROJECT		
		CONTRACT NO. 63417		

SCALE: SHEET NO. 6 OF 10 SHEETS STA. TO STA.