


PLAN	SURVEYED	DATE
	NOTED	
	NOTED	
	NOTED	
	NOTED	
	NOTED	



PROFILE	SURVEYED	DATE
	NOTED	
	NOTED	
	NOTED	
	NOTED	
	NOTED	

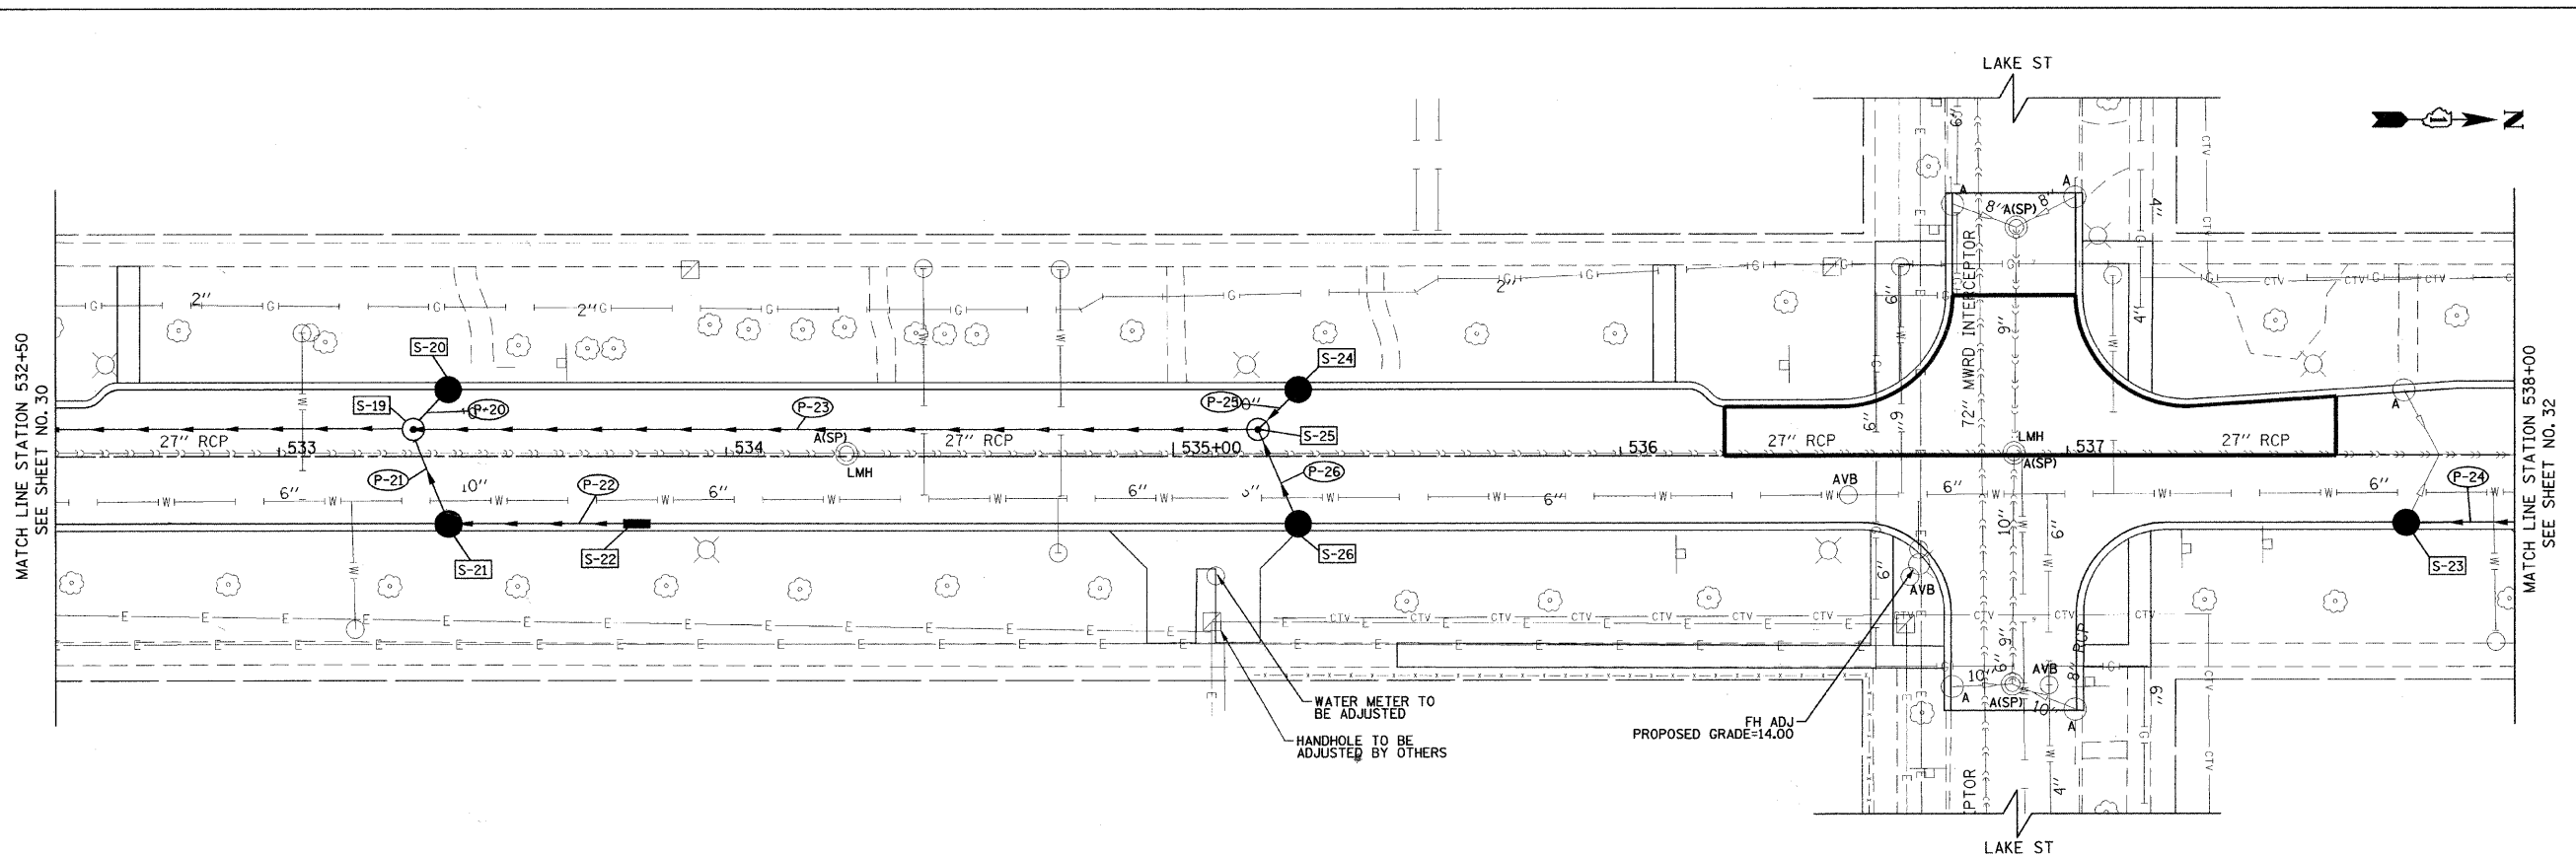


STR. NO.	STATION	OFFSET	TYPE	FRAME & GRATE	RIM EL.	NORTH	NORTH EAST	EAST	SOUTH EAST	SOUTH	SOUTH WEST	WEST	NORTH WEST
S-19	533+30	6.0' LT	PR MH TY A - 4' DIA	TIF&G CL	12.35	8.43	9.03						9.23
S-20	533+38	15.0' LT	PR CB TY A *	T3F&G	12.08				9.33				
S-21	533+38	15.0' RT	PR CB TY A *	T3F&G	12.27	9.33					9.23		
S-22	533+80	15.0' RT	PR INL TY A *	T3F&G	12.33						9.73		
S-23	537+76	15.0' RT	PR CB TY A (W/R)	TIF&G CL	13.19	10.19							9.84(EX)
S-24	535+28	15.0' LT	PR CB TY A *	T3F&G	12.62				9.62				
S-25	535+19	6.0' LT	PR MH TY A - 4' DIA	TIF&G CL	12.87		9.87			9.17			9.53
S-26	535+28	15.0' RT	PR CB TY A *	T3F&G	12.81						10.06		

PIPE NO.	ITEM	CLASS	TYPE	SIZE	LENGTH (FT)	SLOPE	TBF (CU YD)
P-20	DIP	-	-	12"	10	1.00%	2
P-21	DIP	-	-	12"	20	1.00%	4
P-22	DIP	-	-	12"	40	1.00%	5
P-23	DIP	-	-	16"	185	0.40%	51
P-24	DIP	-	-	12"	56.4	1.00%	9
P-25	DIP	-	-	16"	8.8	1.00%	2
P-26	DIP	-	-	12"	18.8	0.00%	33

DIP - DUCTILE IRON PIPE CLASS 50

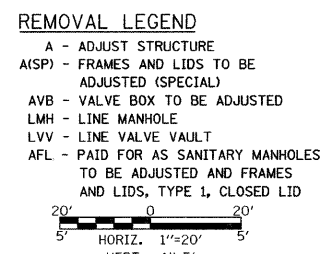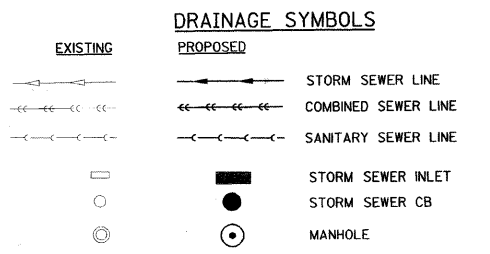

ALL T3F&G SHALL BE EAST JORDAN TYPE 7045 MI SINUSOIDAL GRATES OR APPROVED EQUIVALENT
 * INDICATES THAT STRUCTURE MUST INCLUDE A HALF-TRAP CONNECTION FROM LATERAL TO MAINLINE (SEE SEWER DETAILS)

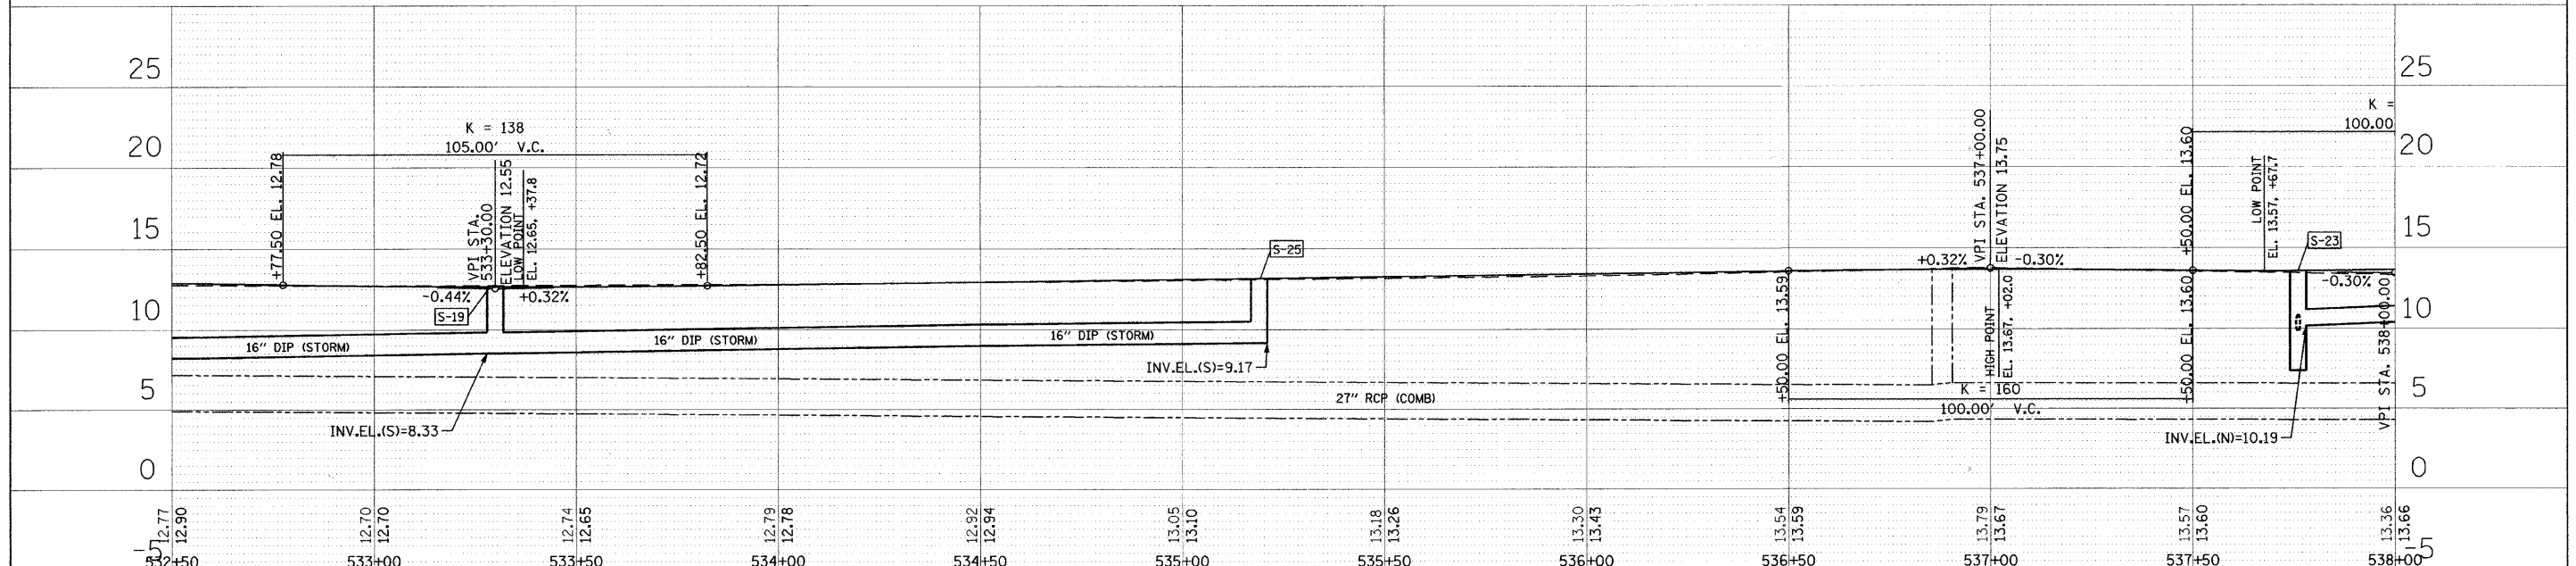

FILE NAME =	USER NAME = #USER#	DESIGNED - CMU	REVISED -	STATE OF ILLINOIS DEPARTMENT OF TRANSPORTATION	SHERIDAN ROAD / FOREST AVENUE DRAINAGE AND UTILITIES PLAN	F.A.U. RTE.	SECTION	COUNTY	TOTAL SHEETS	SHEET NO.	
#FILE#	PLOT SCALE = #SCALE#	DRAWN - CMU	REVISED -			2865	08-00250-02-PV	COOK	79	31	
	PLOT DATE = #DATE#	CHECKED - DWB	REVISED -			CONTRACT NO. 63417					
		DATE - 04/09/2010	REVISED -			FED. ROAD DIST. NO. ILLINOIS FED. AID PROJECT					