


DATE: _____ BY: _____
 SURVEYED _____ PLOTTED _____
 NOTE BOOK _____ CHECKED _____
 NO. _____ DATE FILE NAME _____

DATE: _____ BY: _____
 PROFILE SURVEYED _____ PLOTTED _____
 NOTE BOOK _____ CHECKED _____
 NO. _____ DATE FILE NAME _____



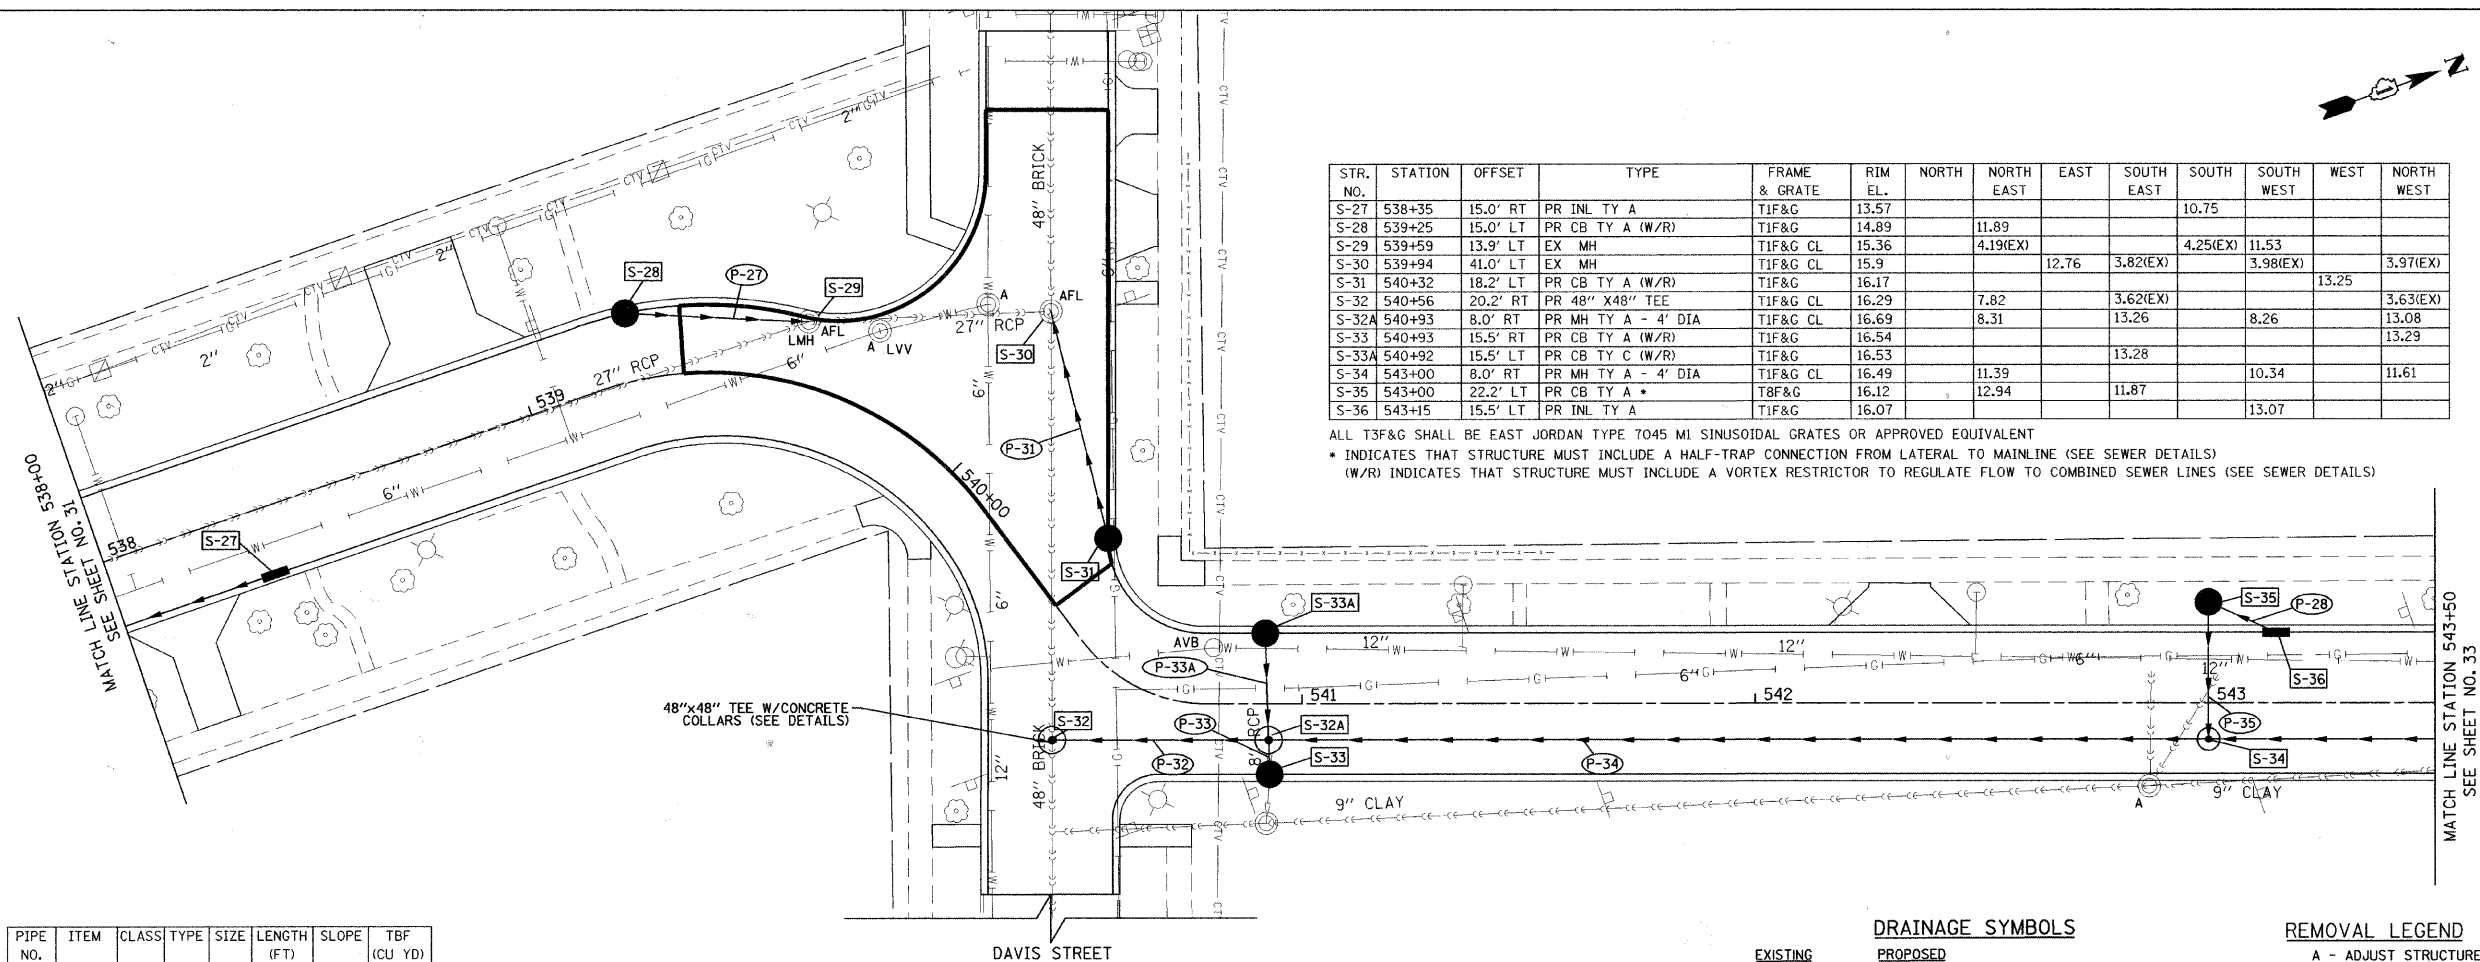


STR. NO.	STATION	OFFSET	TYPE	FRAME & GRATE	RIM EL.	NORTH	NORTH EAST	EAST	SOUTH	SOUTH EAST	SOUTH WEST	WEST	NORTH WEST
S-27	538+35	15.0' RT	PR INL TY A	TIF&G	13.57						10.75		
S-28	539+25	15.0' LT	PR CB TY A (W/R)	TIF&G	14.89		11.89						
S-29	539+59	13.9' LT	EX MH	TIF&G CL	15.36		4.19(EX)				4.25(EX)	11.53	
S-30	539+94	41.0' LT	EX MH	TIF&G CL	15.9			12.76	3.82(EX)		3.98(EX)		3.97(EX)
S-31	540+32	18.2' LT	PR CB TY A (W/R)	TIF&G	16.17							13.25	
S-32	540+56	20.2' RT	PR MH TY A - 4" DIA	TIF&G CL	16.29		7.82		3.62(EX)				3.63(EX)
S-32A	540+93	8.0' RT	PR MH TY A - 4" DIA	TIF&G CL	16.69		8.31		13.26		8.26		13.08
S-33	540+93	15.5' RT	PR CB TY A (W/R)	TIF&G	16.54								13.29
S-33A	540+92	15.5' LT	PR CB TY C (W/R)	TIF&G	16.53				13.28				
S-34	543+00	8.0' RT	PR MH TY A - 4" DIA	TIF&G CL	16.49		11.39				10.34		11.61
S-35	543+00	22.2' LT	PR CB TY A *	T8F&G	16.12		12.94		11.87				
S-36	543+15	15.5' LT	PR INL TY A	TIF&G	16.07						13.07		

ALL T3F&G SHALL BE EAST JORDAN TYPE 7045 MI SINUSOIDAL GRATES OR APPROVED EQUIVALENT
 * INDICATES THAT STRUCTURE MUST INCLUDE A HALF-TRAP CONNECTION FROM LATERAL TO MAINLINE (SEE SEWER DETAILS)
 (W/R) INDICATES THAT STRUCTURE MUST INCLUDE A VORTEX RESTRICTOR TO REGULATE FLOW TO COMBINED SEWER LINES (SEE SEWER DETAILS)

PIPE NO.	ITEM	CLASS	TYPE	SIZE	LENGTH (FT)	SLOPE	TBF (CU YD)
P-27	DIP	-	-	12"	36.1	1.00%	9
P-28	DIP	-	-	12"	13.4	1.00%	3
P-31	DIP	-	-	12"	49	1.00%	9
P-32	SS RG	A	2	15"	43.8	1.00%	48
P-33	DIP	-	-	12"	3.5	1.00%	1
P-33A	DIP	-	-	12"	20	1.00%	5
P-34	DIP	-	-	16"	203.4	1.00%	209
P-35	DIP	-	-	12"	26.2	1.00%	11

SS RG - STORM SEWER RUBBER GASKET
 DIP - DUCTILE IRON PIPE CLASS 50

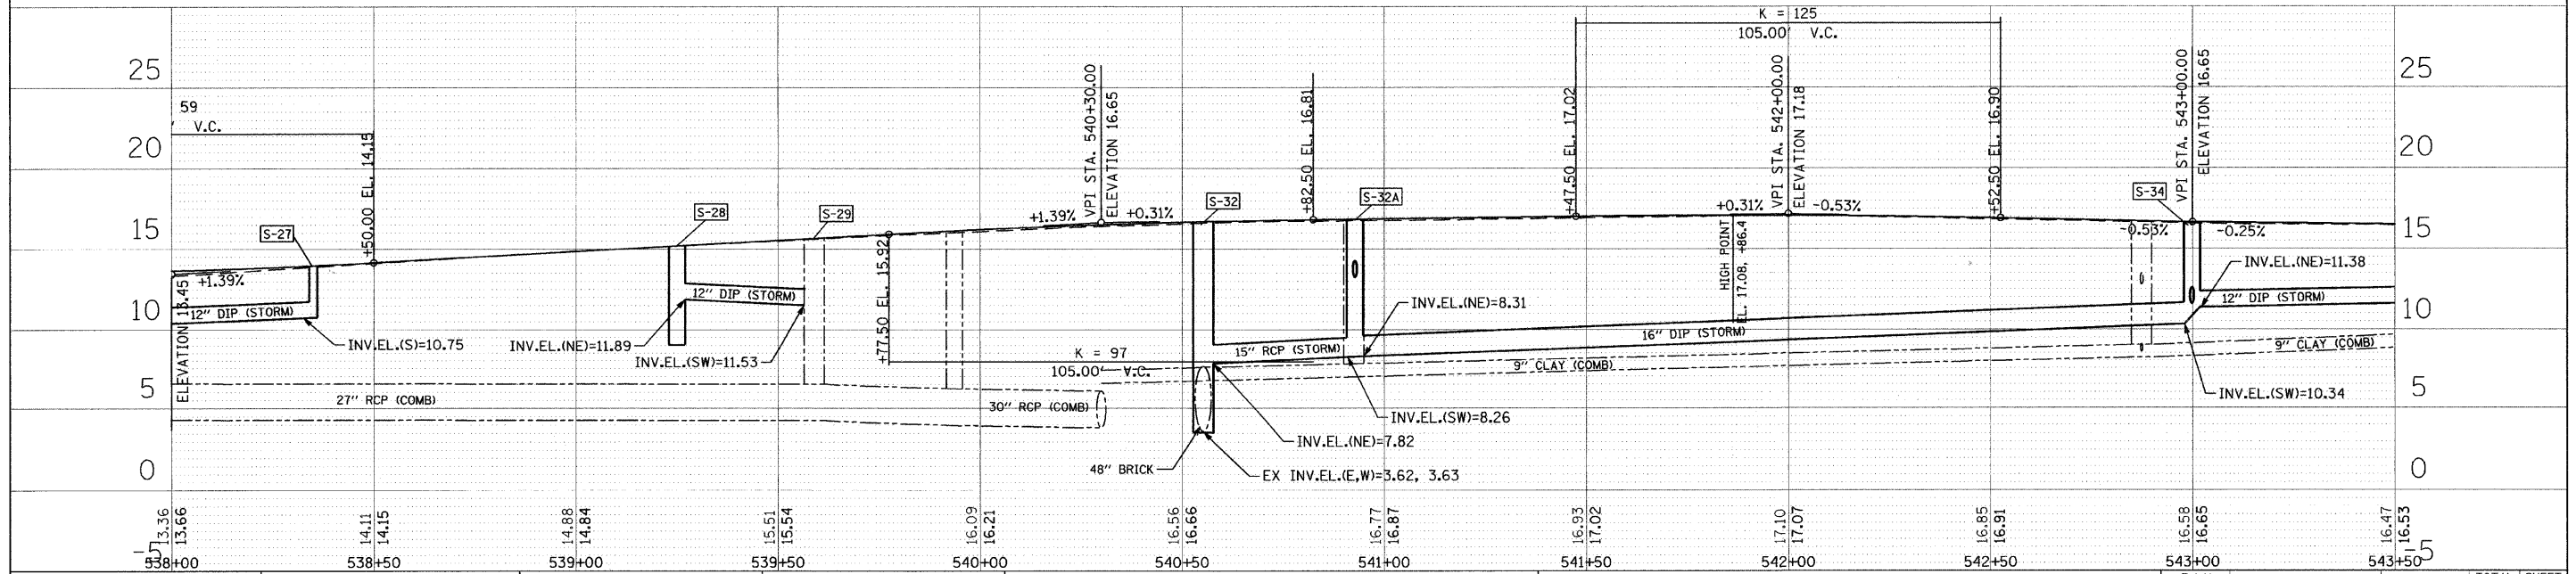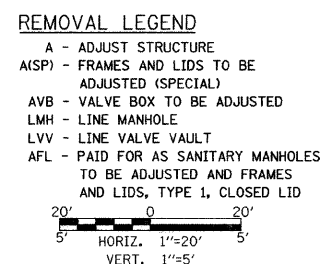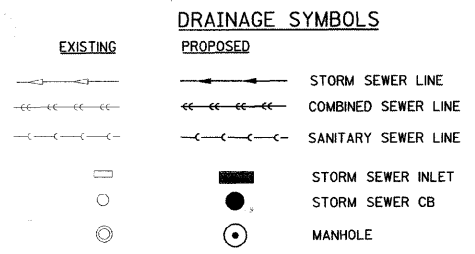

FILE NAME =	USER NAME = #USER#	DESIGNED - CMU	REVISED -	STATE OF ILLINOIS DEPARTMENT OF TRANSPORTATION	SHERIDAN ROAD / FOREST AVENUE DRAINAGE AND UTILITIES PLAN	F.A.U. RTE.	SECTION	COUNTY	TOTAL SHEETS	SHEET NO.	
#FILE#		DRAWN - CMU	REVISED -			2865	08-00250-02-PV	COOK	79	32	
PLOT SCALE = #SCALE#		CHECKED - DWB	REVISED -			CONTRACT NO. 63417					
PLOT DATE = #DATE#		DATE - 04/09/2010	REVISED -			FED. ROAD DIST. NO. ILLINOIS FED. AID PROJECT					