


FINAL	SURVEYED	DATE
SURVEY	PLOTTED	BY
NOTE BOOK	TEMPLATE	
NO.	AREAS CHECKED	

ORIGINAL	SURVEYED	DATE
SURVEY	PLOTTED	BY
NOTE BOOK	TEMPLATE	
NO.	AREAS CHECKED	

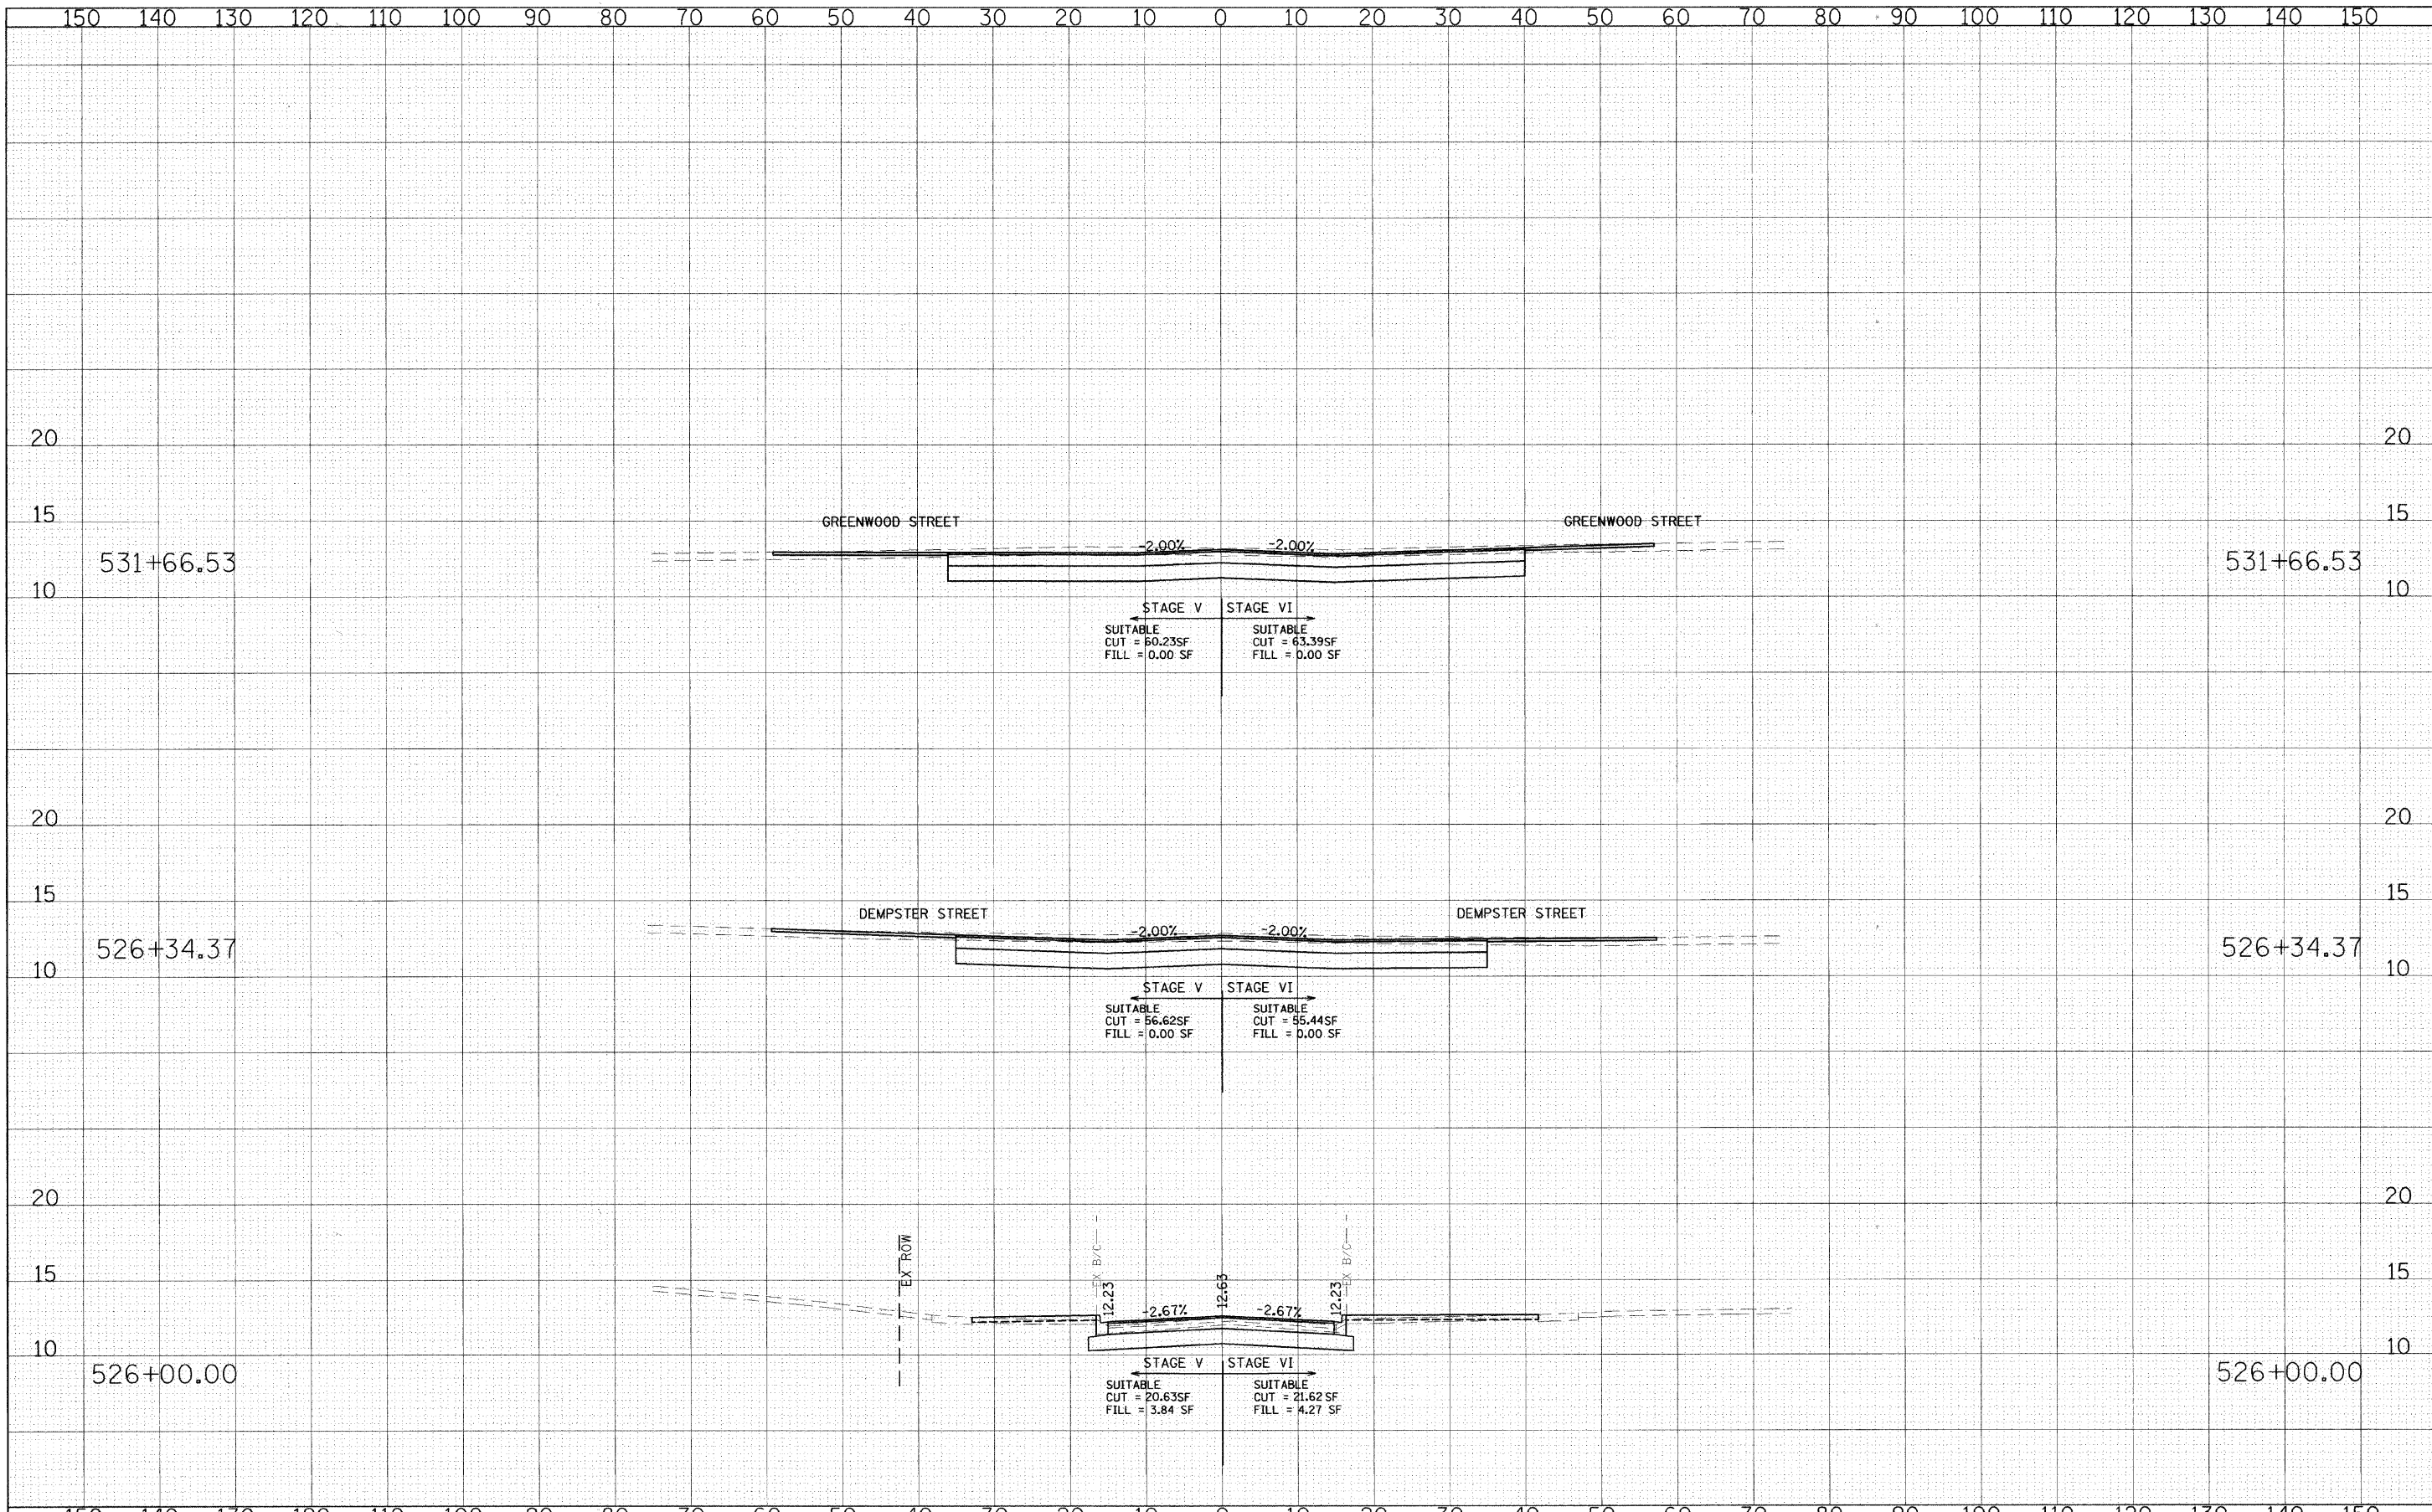

FILE NAME =	USER NAME = #USER#	DESIGNED - CEC	REVISED -	<p align="center">STATE OF ILLINOIS DEPARTMENT OF TRANSPORTATION</p> <p align="center">SCALE: </p>	<p align="center">SHERIDAN ROAD / FOREST AVENUE CROSS SECTIONS</p>	F.A. RTE. 2865	SECTION 08-00250-02-PV	COUNTY COOK	TOTAL SHEETS 79	SHEET NO. 68	
#FILE#	PLOT SCALE = #SCALE#	CHECKED - DWB	REVISED -			SCALE: SHEET NO. OF SHEETS STA. 526+00.00 TO STA. 536+50.00	CONTRACT NO. 63417				
	PLOT DATE = #DATE#	DATE - 04/09/2010	REVISED -				FED. ROAD DIST. NO. [ILLINOIS] FED. AID PROJECT				