


FINAL SURVEY	SURVEYED	DATE
NOTE BOOK	PLOTTED	BY
NO.	TEMPLATE	
	AREAS	
	CHECKED	

ORIGINAL SURVEY	SURVEYED	DATE
NOTE BOOK	PLOTTED	BY
NO.	TEMPLATE	
	AREAS	
	CHECKED	

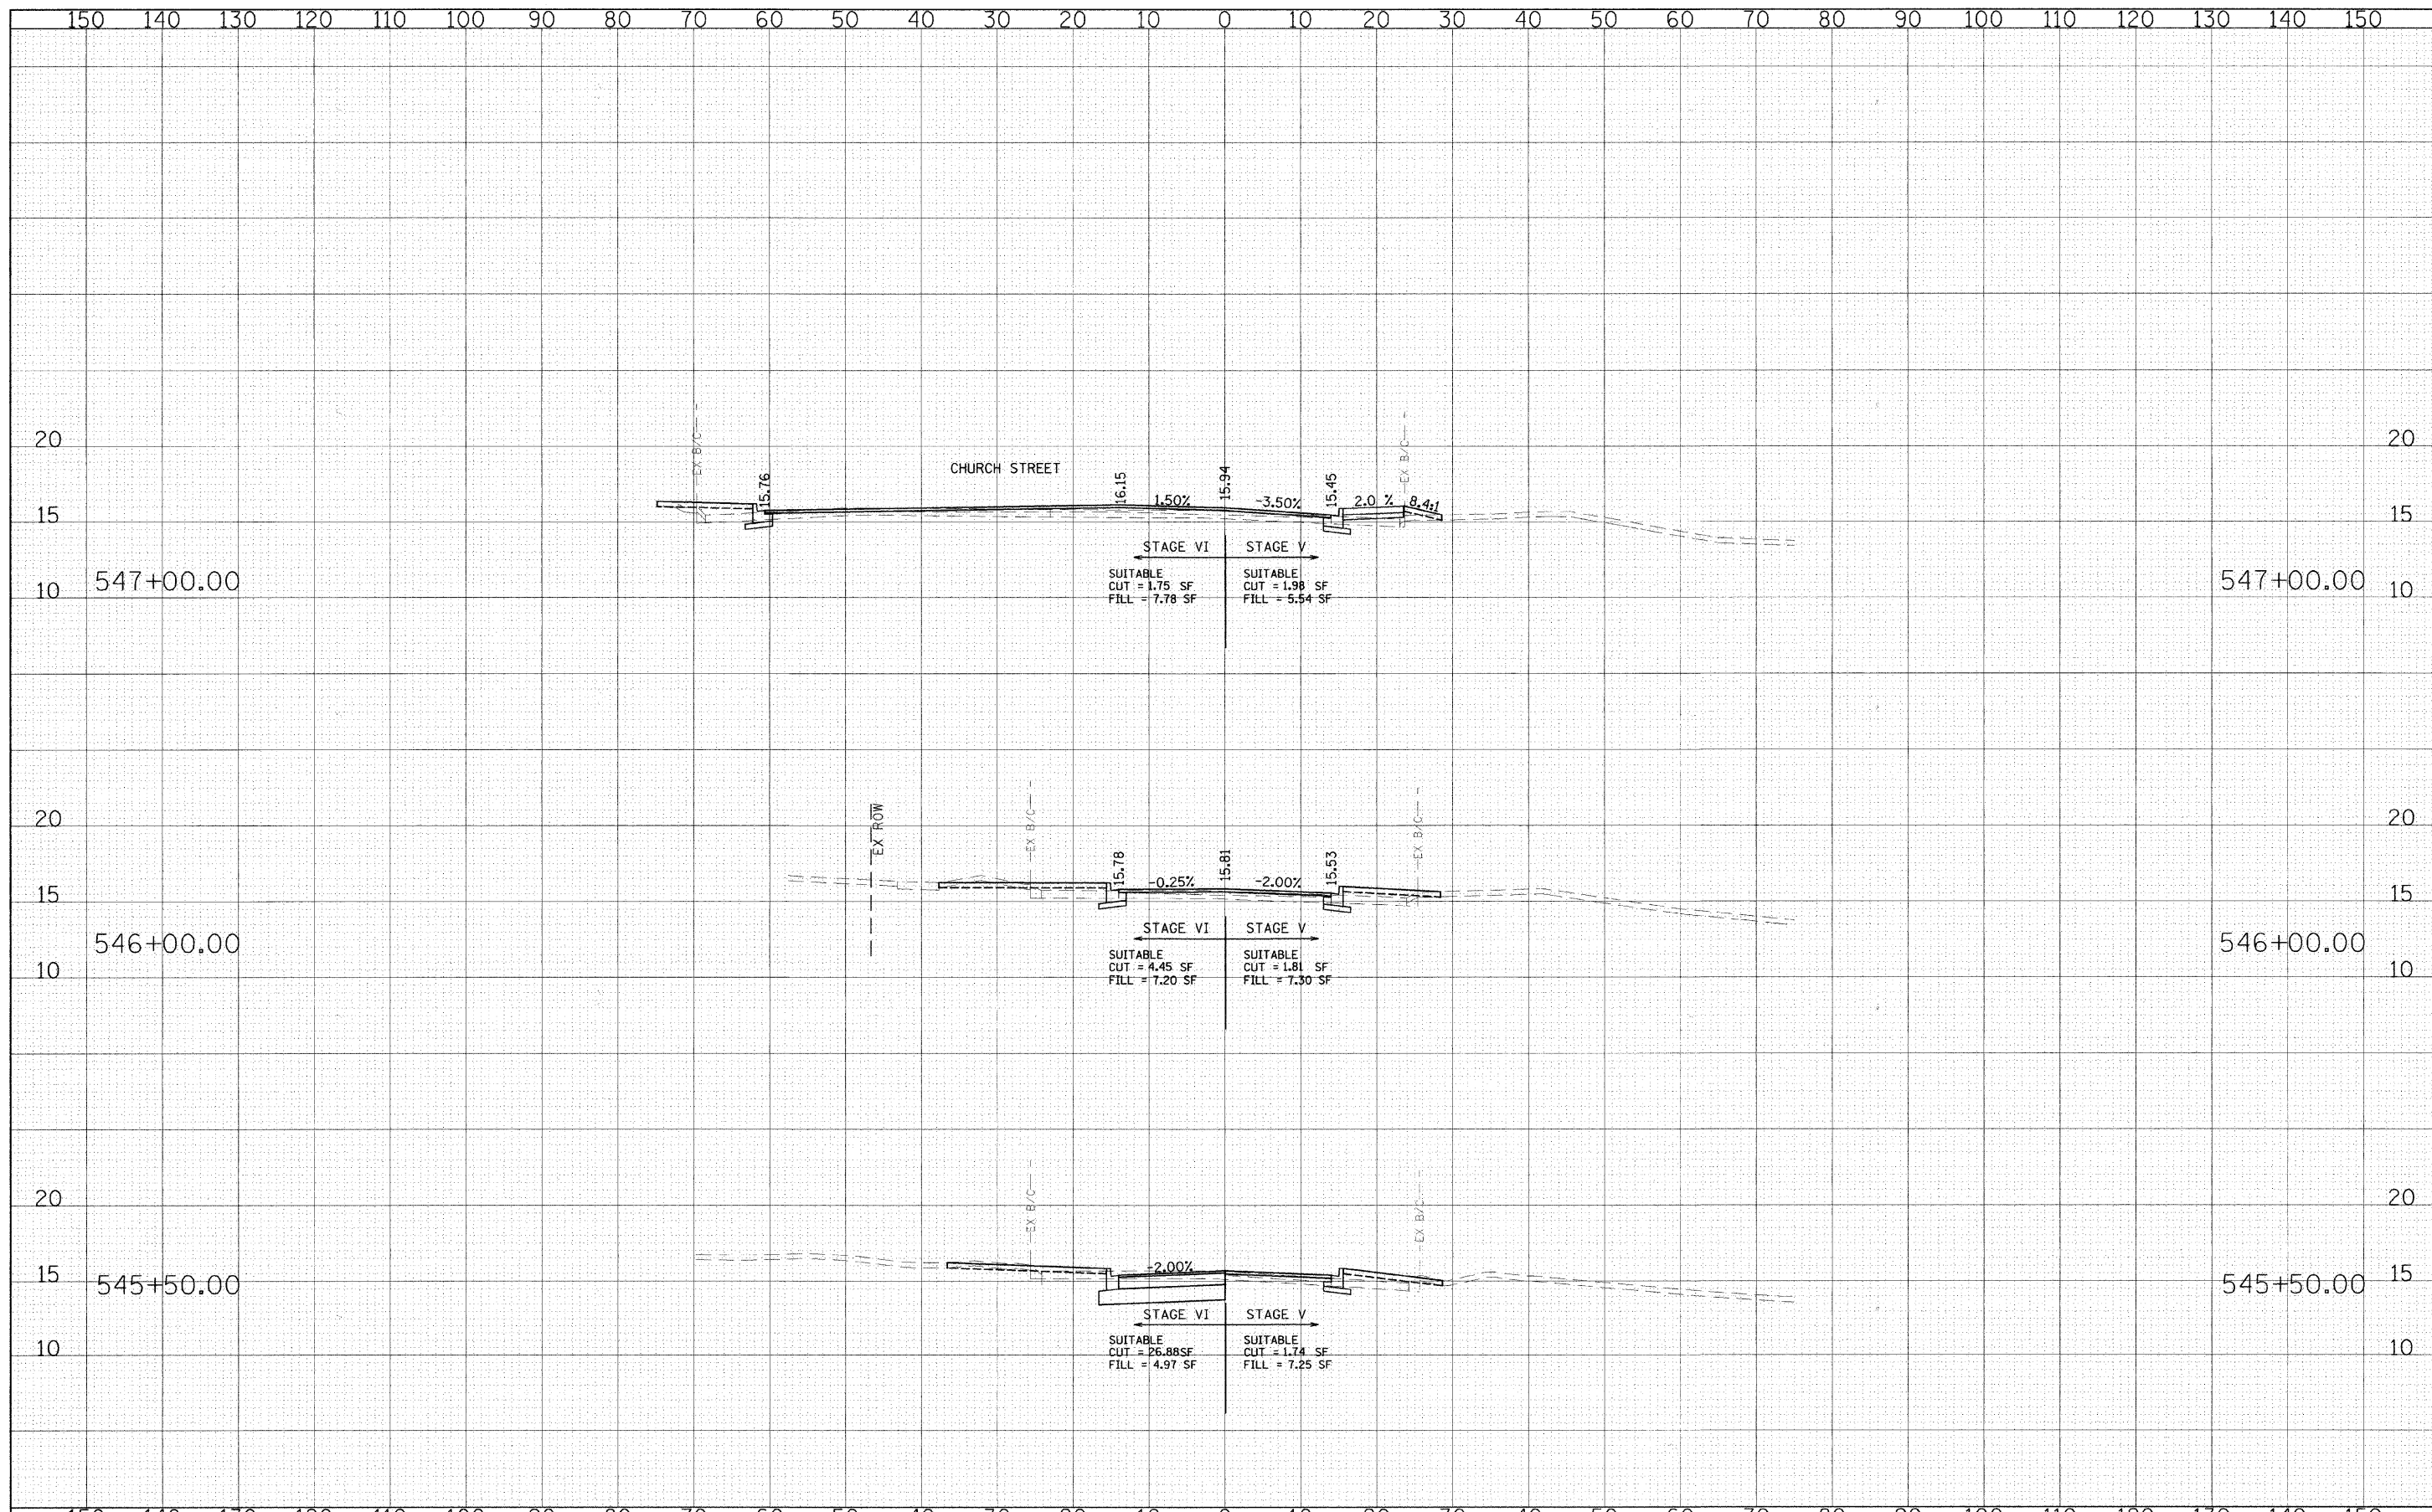

FILE NAME =	USER NAME = #USER#	DESIGNED - CEC	REVISED	<b>STATE OF ILLINOIS</b> <b>DEPARTMENT OF TRANSPORTATION</b>		<b>SHERIDAN ROAD / FOREST AVENUE</b>		F.A. RTE. 2865	SECTION 08-00250-02-PV	COUNTY COOK	TOTAL SHEETS 79	SHEET NO. 72	
#FILE#	PLOT SCALE = #SCALE#	DRAWN - CEC	REVISED -			<b>CROSS SECTIONS</b>		CONTRACT NO. 63417					
	PLOT DATE = #DATE#	CHECKED - DWB	REVISED -			SCALE: SHEET NO. OF SHEETS STA. 549+00.00 TO STA. 551+00.00		FED. ROAD DIST. NO. ILLINOIS FED. AID PROJECT					
		DATE - 04/09/2010	REVISED -										