


FINAL SURVEY	SURVEYED	BY	DATE
NOTE BOOK NO.	PLOTTED		
	TEMPLATE		
	AREAS CHECKED		

ORIGINAL SURVEY	SURVEYED	BY	DATE
NOTE BOOK NO.	PLOTTED		
	TEMPLATE		
	AREAS CHECKED		

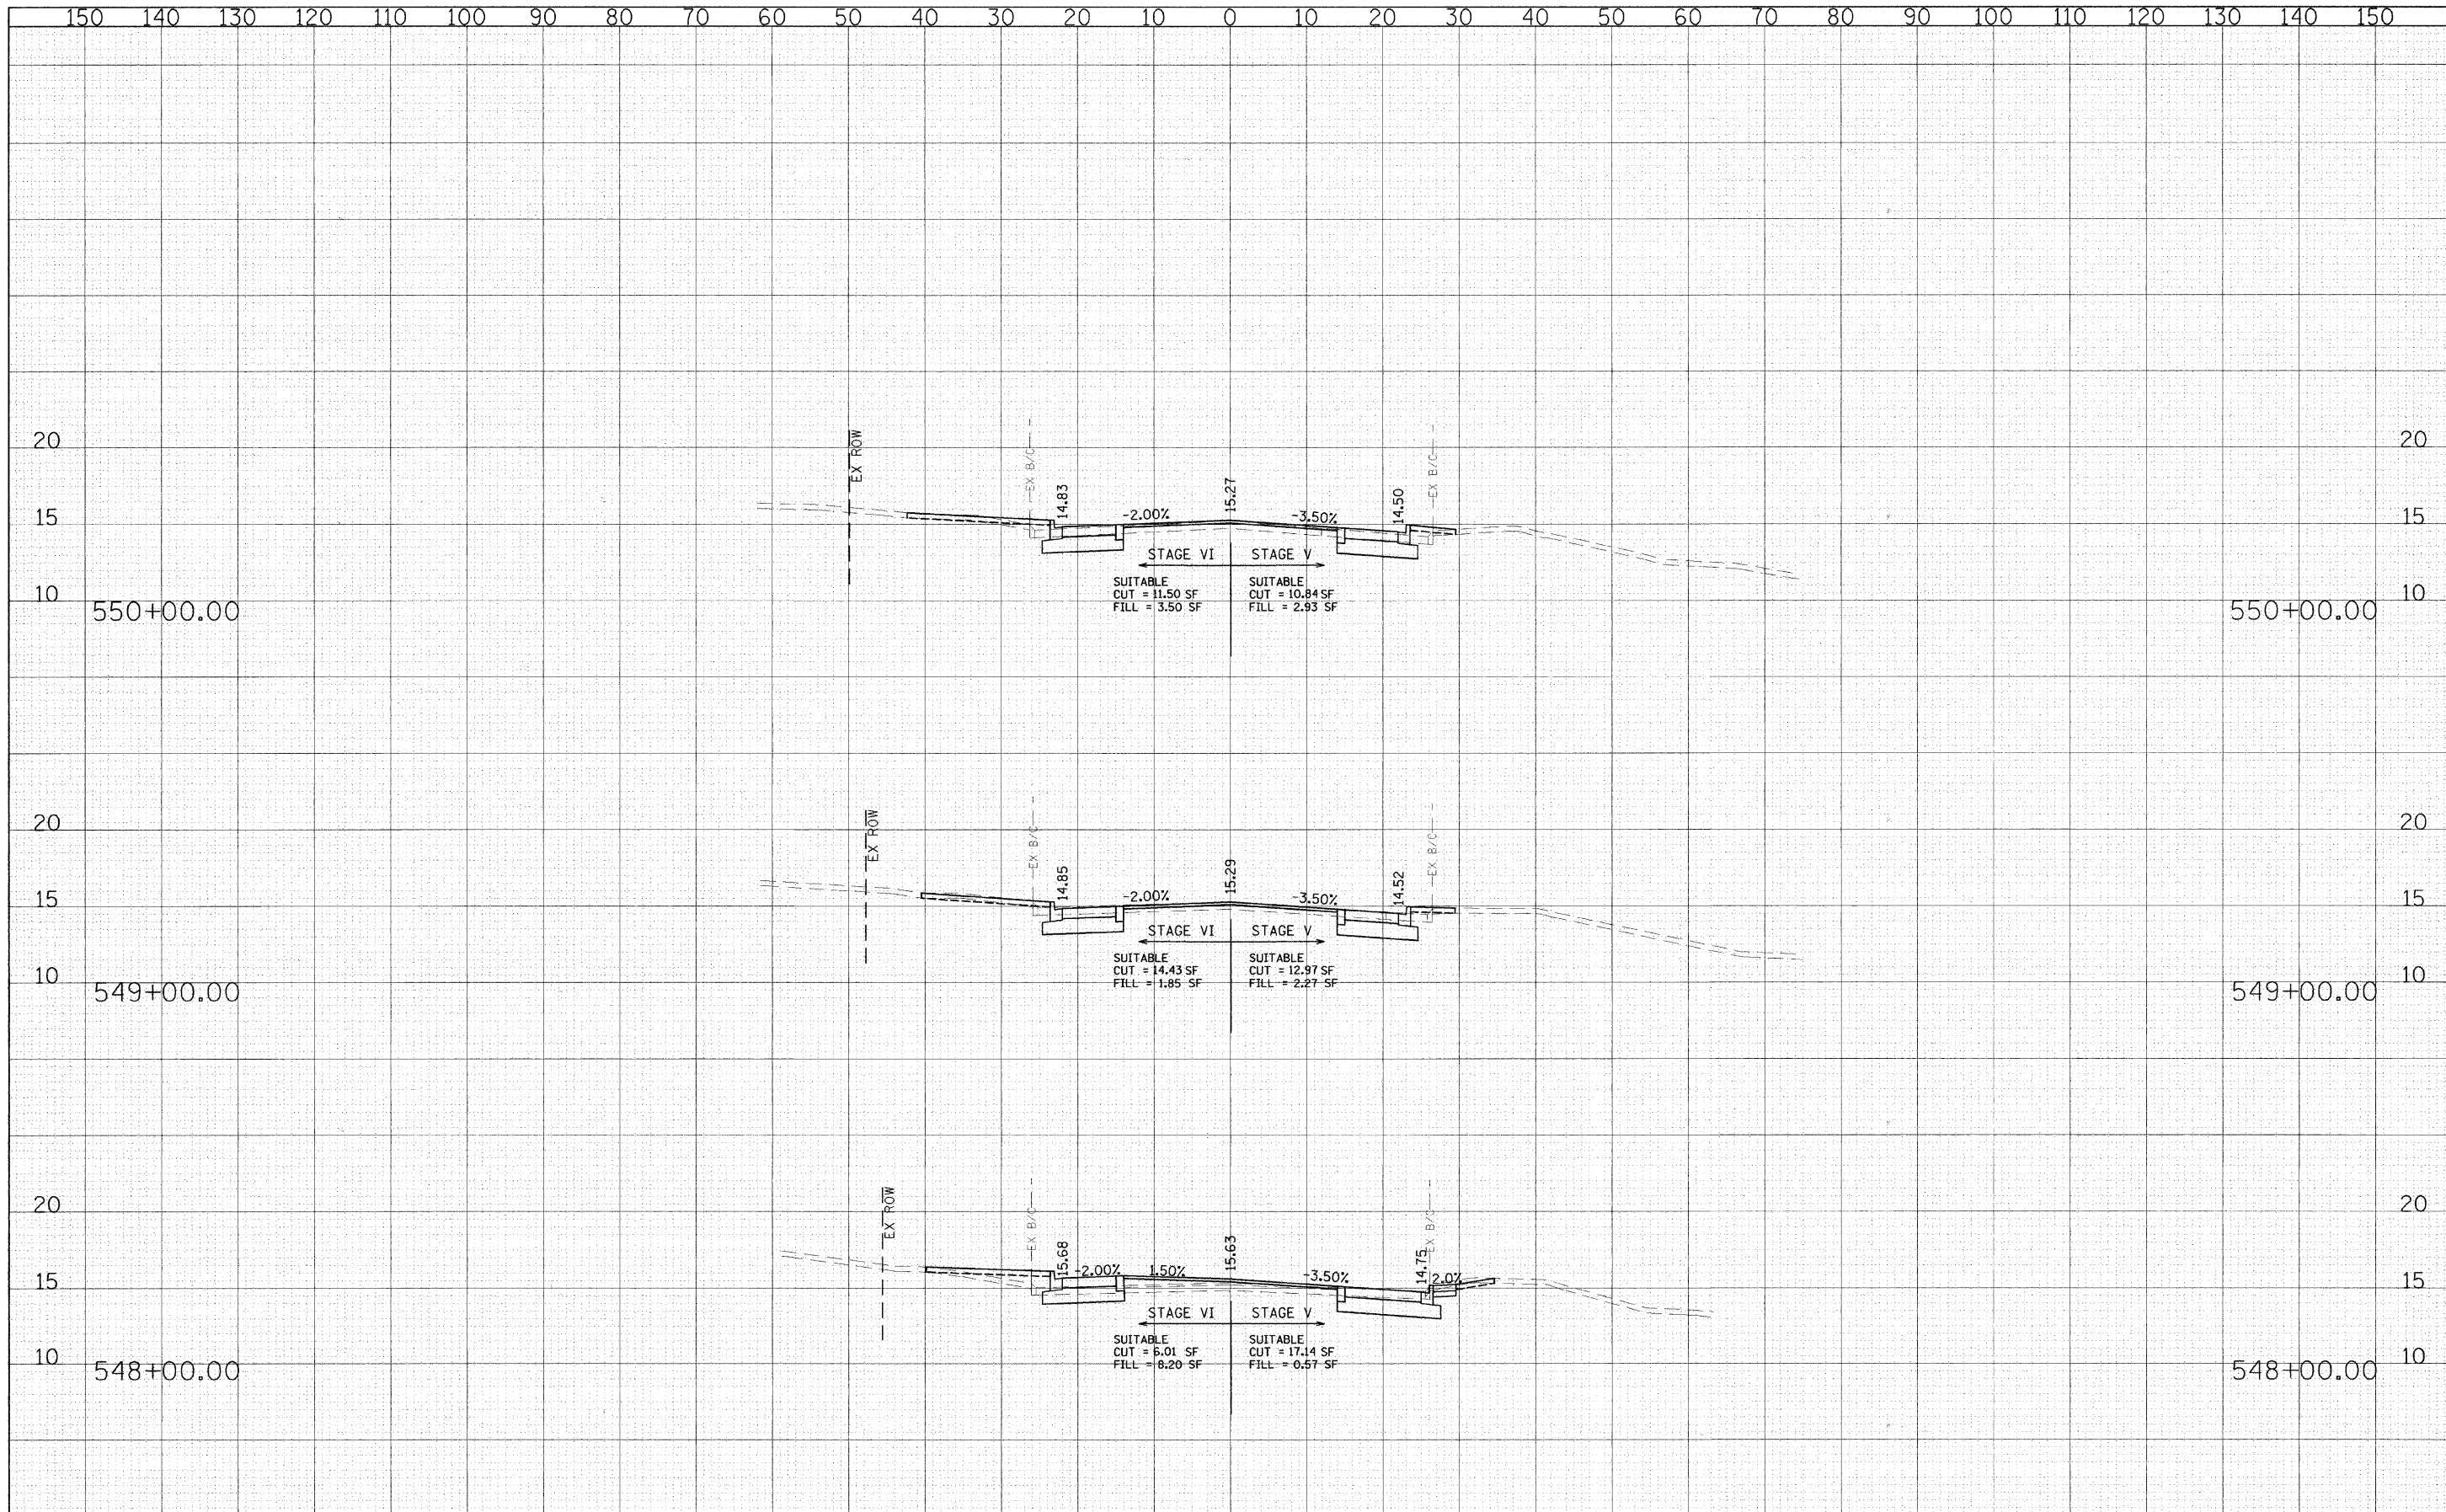

FILE NAME = #FILE#
 USER NAME = #USER#
 PLOT SCALE = #SCALE#
 PLOT DATE = #DATE#

DESIGNED - CEC
 DRAWN - CEC
 CHECKED - DWB
 DATE - 04/09/2010

REVISED -
 REVISED -
 REVISED -
 REVISED -

STATE OF ILLINOIS
 DEPARTMENT OF TRANSPORTATION

SCALE: 1"=10'
 1"=5'
 SHEET NO. OF SHEETS STA. 552+00.00 TO STA. 554+00.00

F.A. RTE. 2865
 SECTION 08-00250-02-PV
 COUNTY COOK
 TOTAL SHEETS 79
 SHEET NO. 73
 CONTRACT NO. 63417
 FED. ROAD DIST. NO. ILLINOIS FED. AID PROJECT