


FINAL SURVEY	SUPERVISOR	DATE
NOTE BOOK	PLOTTED	
NO.	TEMPLATE	
	AREAS CHECKED	

ORIGINAL SURVEY	SUPERVISOR	DATE
NOTE BOOK	PLOTTED	
NO.	TEMPLATE	
	AREAS CHECKED	

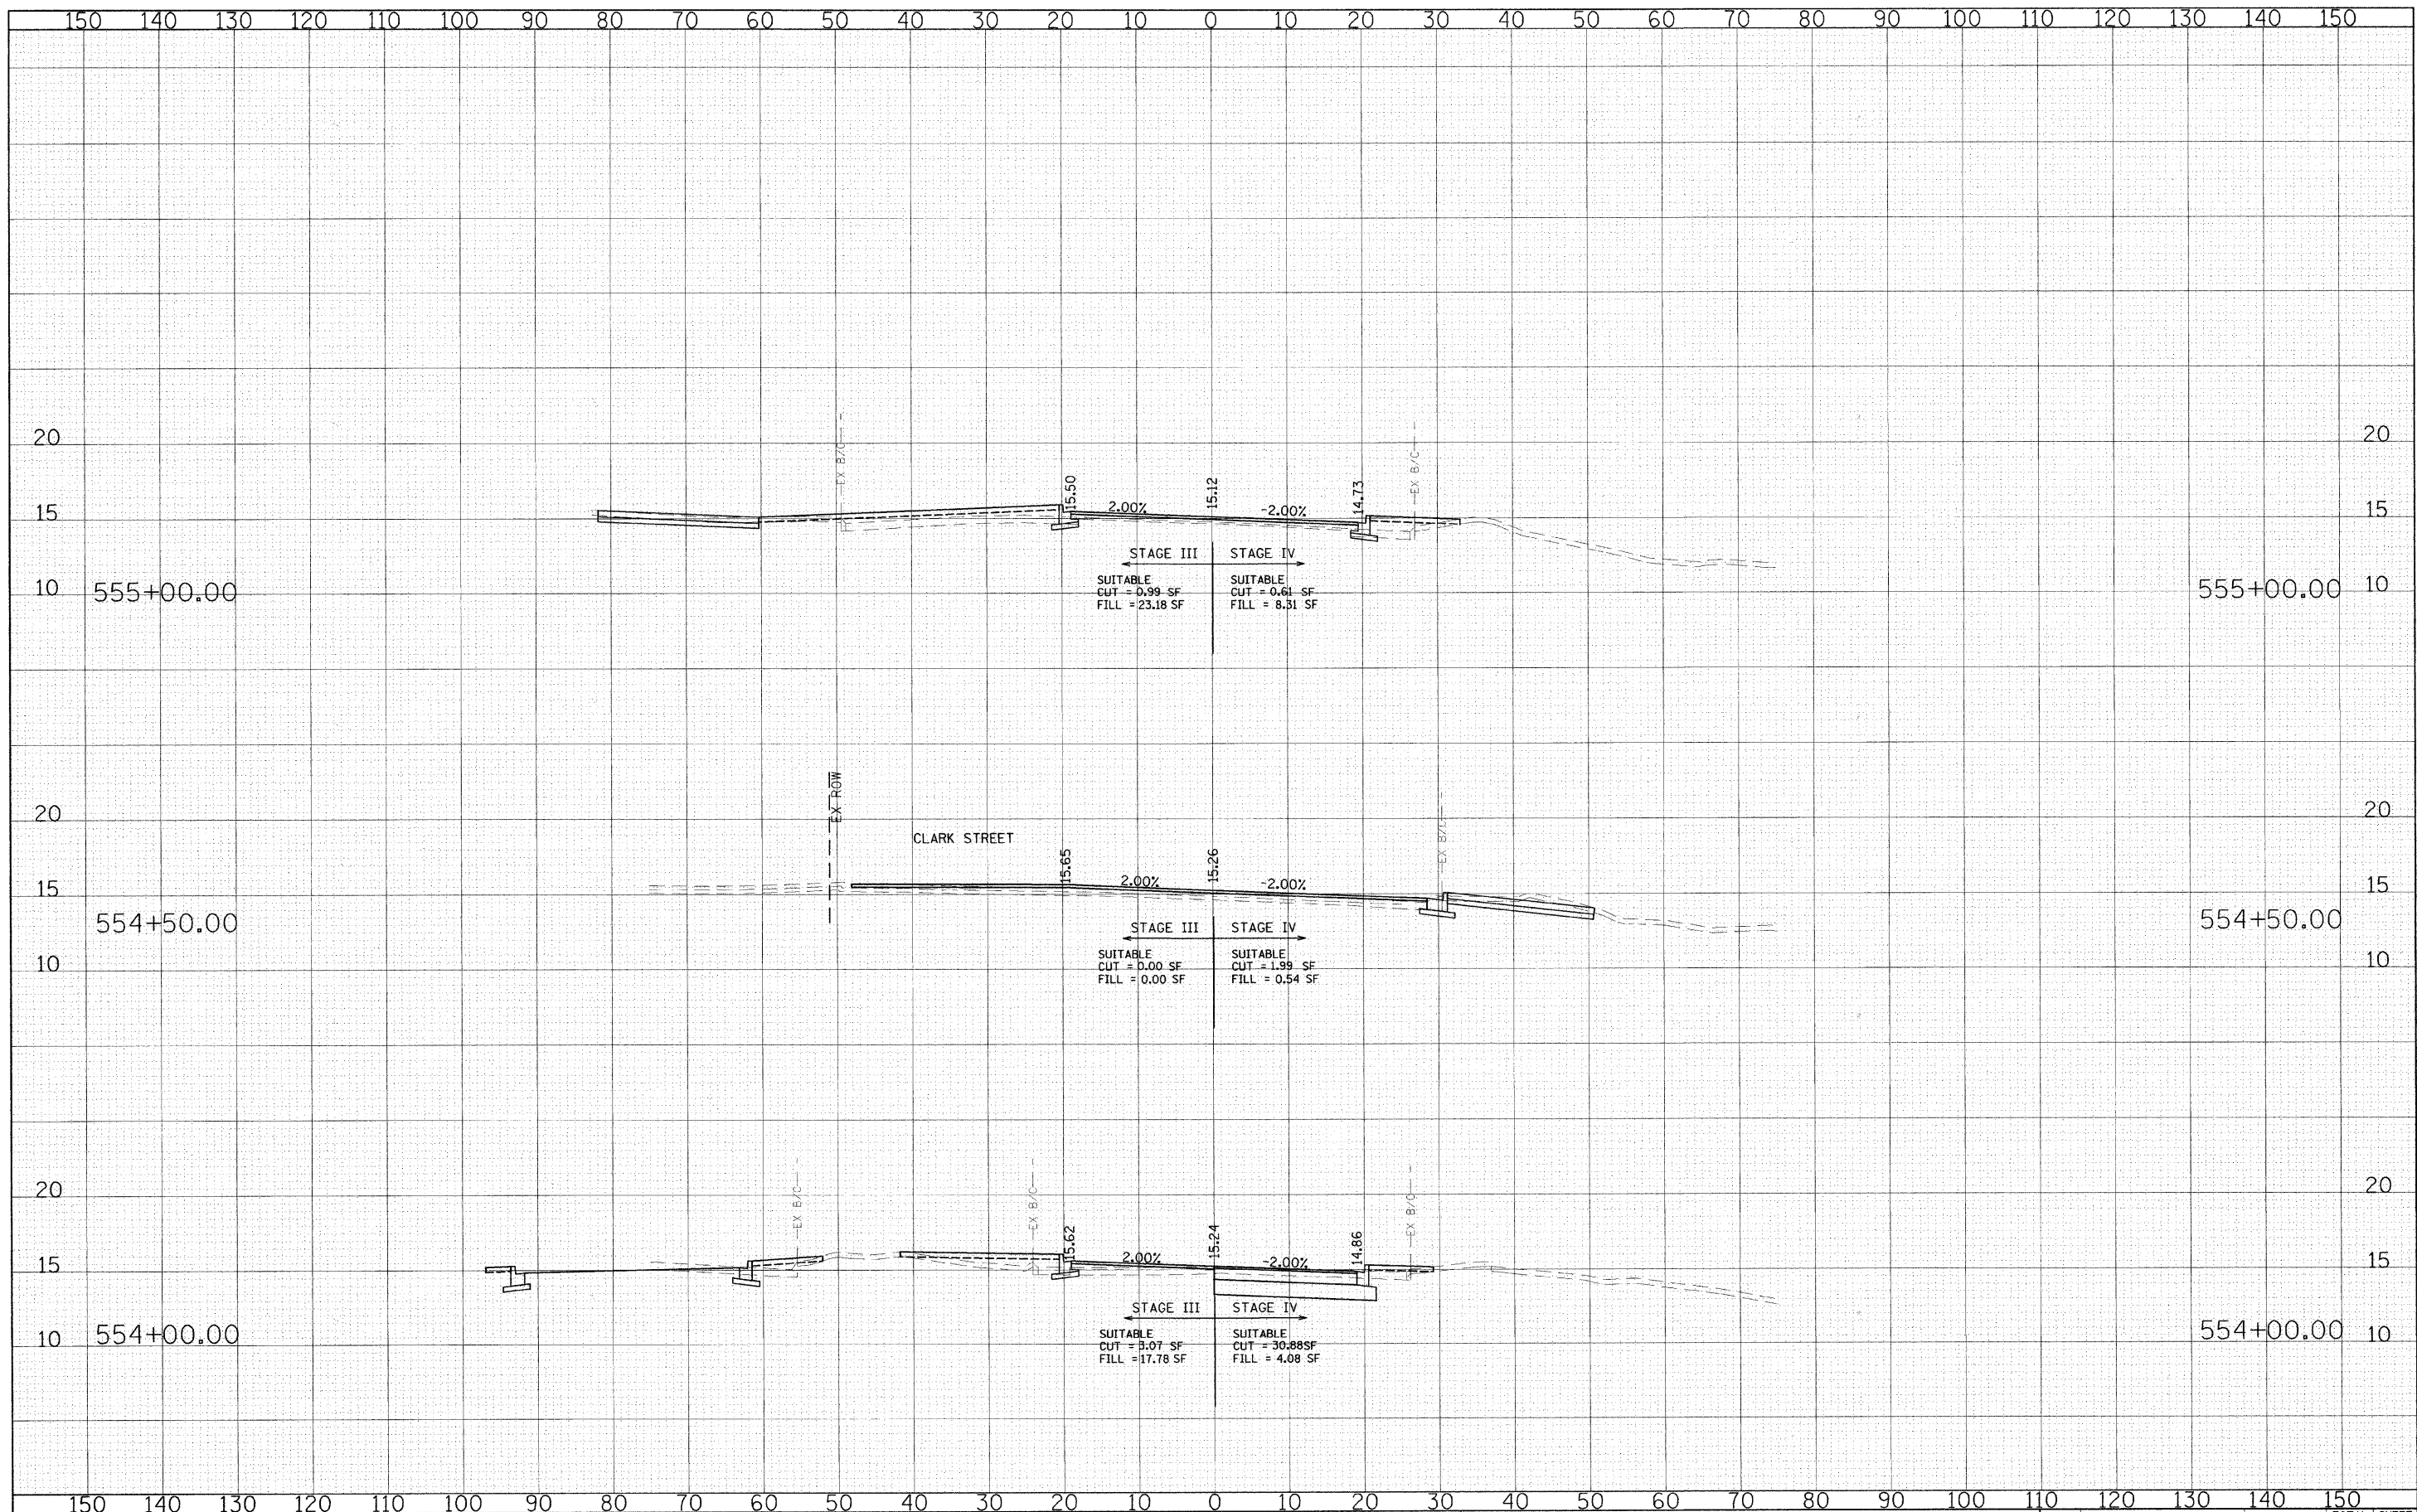

FILE NAME = #FILE#

USER NAME = #USER#
 PLOT SCALE = #SCALE#
 PLOT DATE = #DATE#

DESIGNED - CEC
 DRAWN - CEC
 CHECKED - DWB
 DATE - 04/09/2010

REVISED -
 REVISED -
 REVISED -
 REVISED -

**STATE OF ILLINOIS
 DEPARTMENT OF TRANSPORTATION**

SCALE: HORIZ. 1"=10'
 VERT. 1"=5'

**SHERIDAN ROAD / FOREST AVENUE
 CROSS SECTIONS**

F.A. RTE. 2865	SECTION 08-00250-02-PV	COUNTY COOK	TOTAL SHEETS 79	SHEET NO. 75
FED. ROAD DIST. NO. ILLINOIS FED. AID PROJECT			CONTRACT NO. 63417	