


FINAL SURVEY	BY	DATE
SURVEYED		
PLOTTED		
NOTE BOOK		
TEMPLATE		
AREAS CHECKED		
NO.		

ORIGINAL SURVEY	BY	DATE
SURVEYED		
PLOTTED		
NOTE BOOK		
TEMPLATE		
AREAS CHECKED		
NO.		

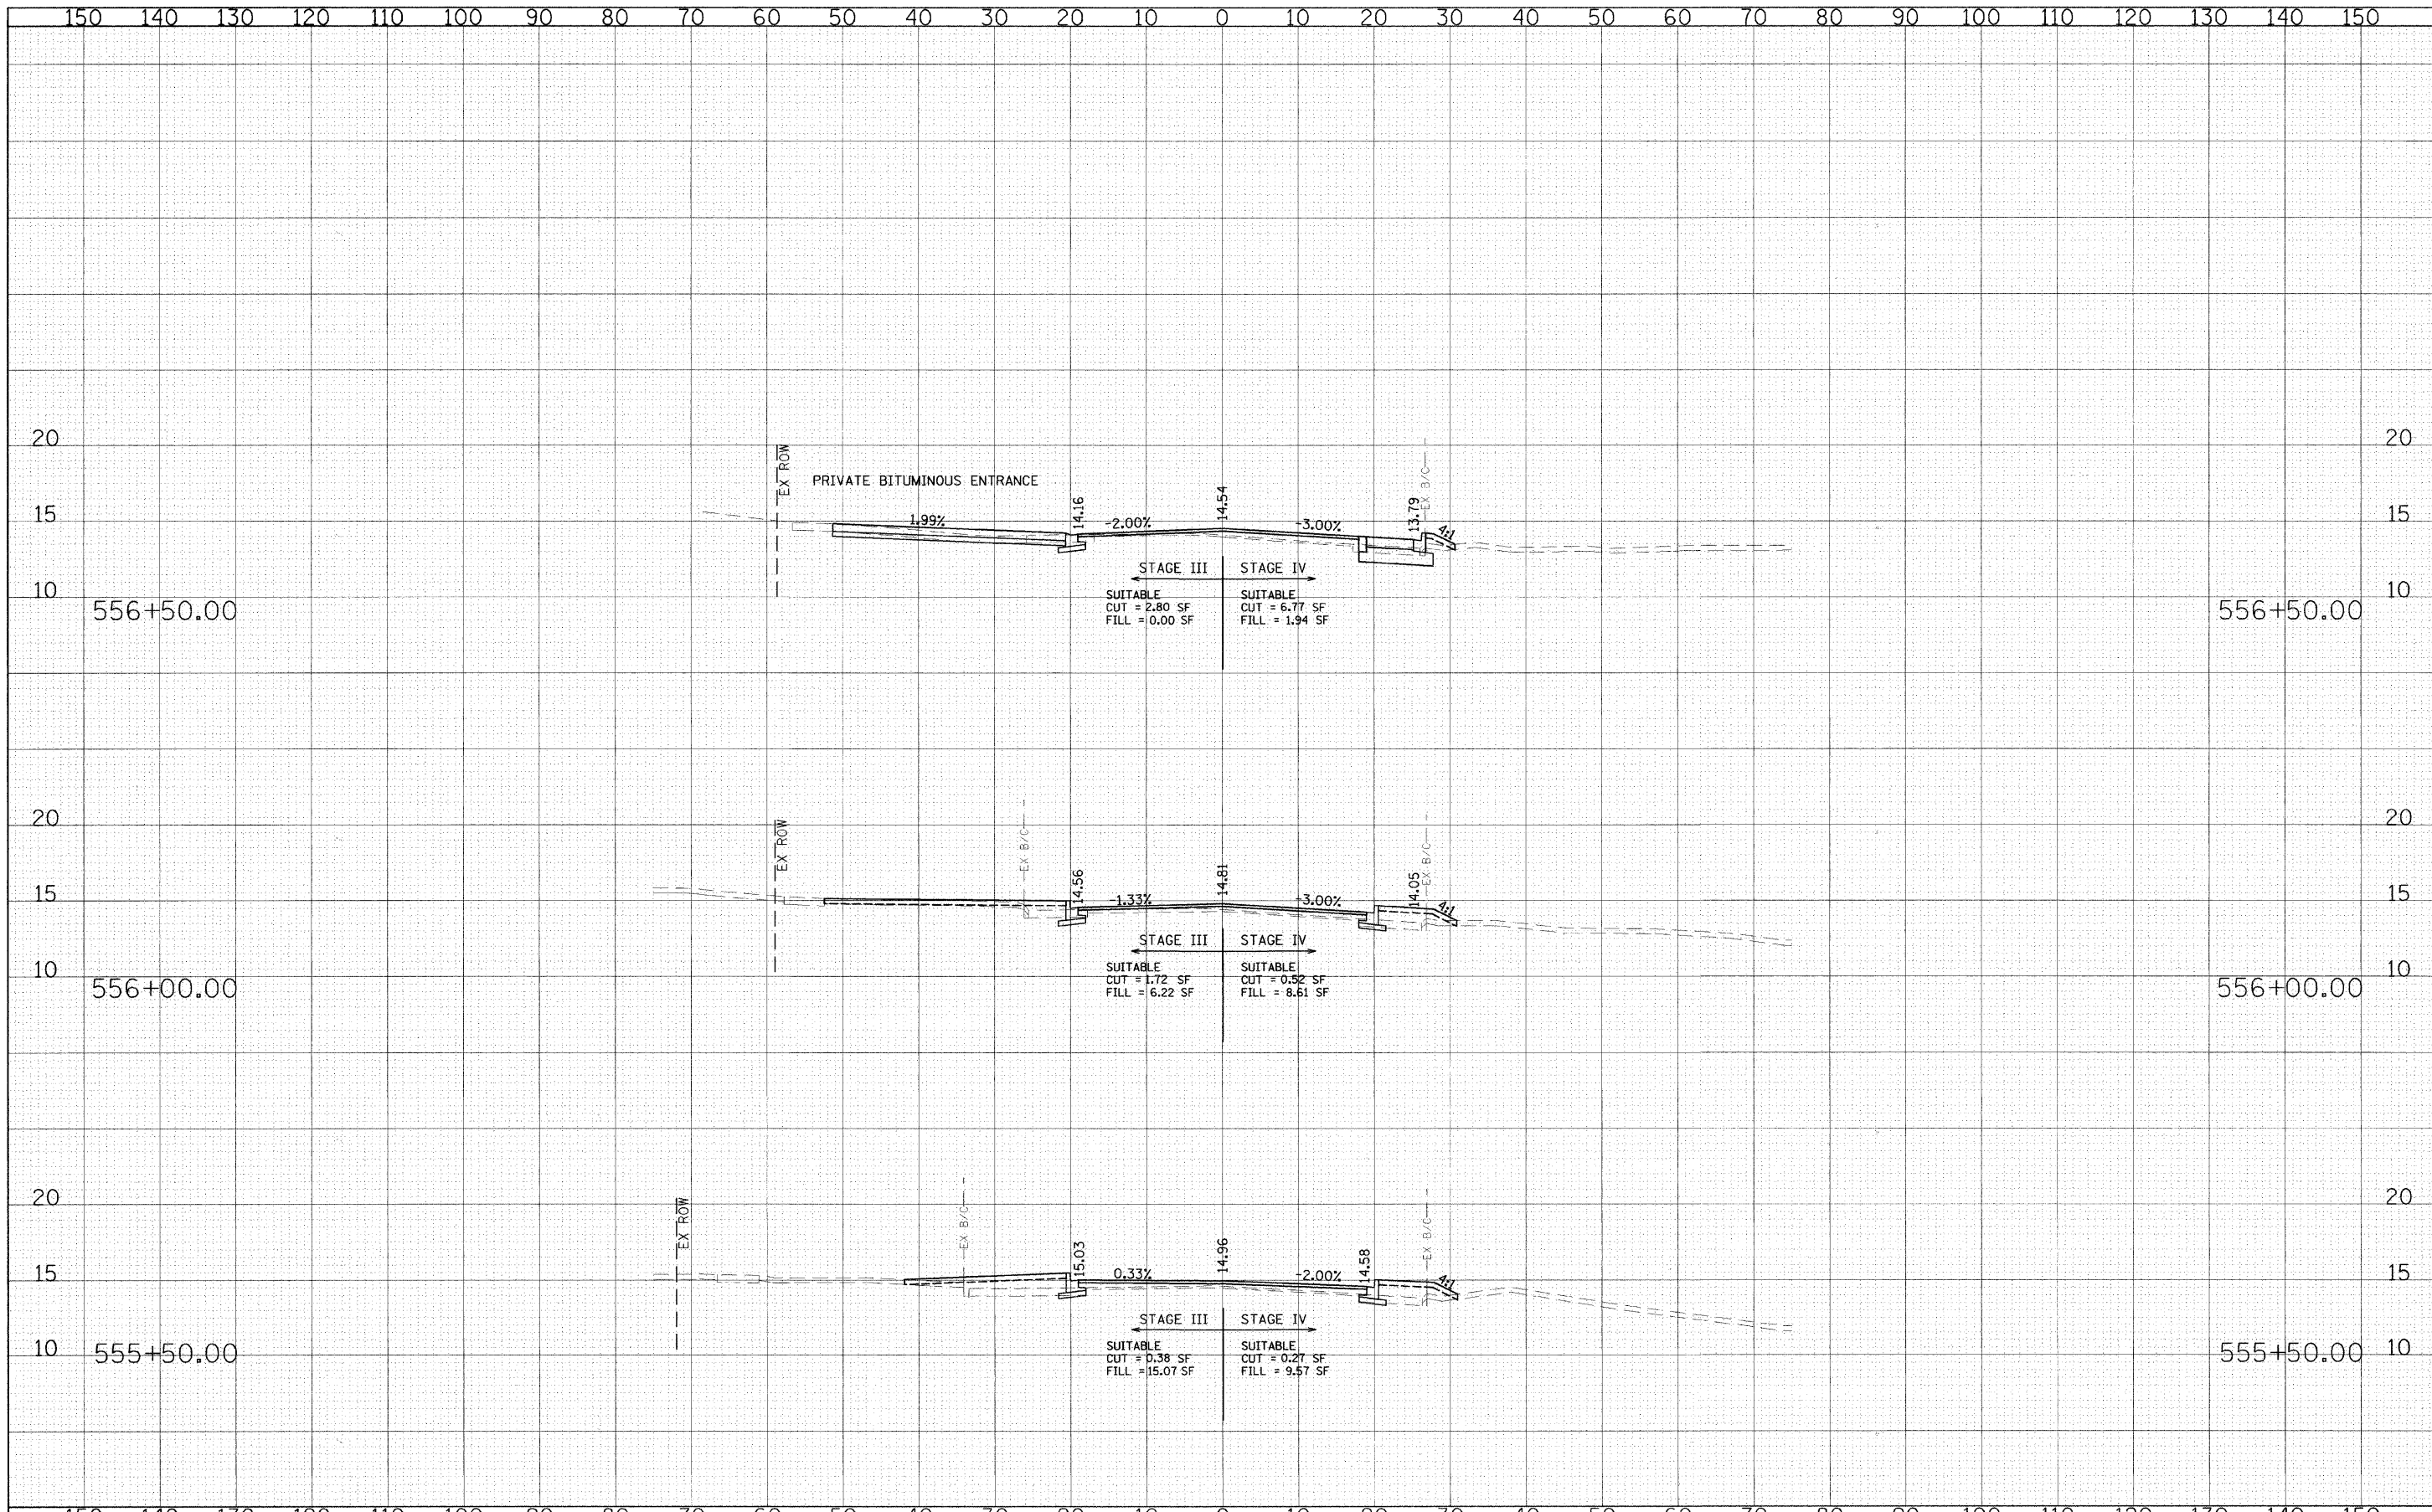

FILE NAME =	USER NAME = #USER#	DESIGNED - CEC	REVISED -	<p align="center">STATE OF ILLINOIS DEPARTMENT OF TRANSPORTATION</p> <p align="center">SCALE: </p>	<p align="center">SHERIDAN ROAD / FOREST AVENUE CROSS SECTIONS</p>	F.A. RTE. 2865	SECTION 08-00250-02-PV	COUNTY COOK	TOTAL SHEETS 79	SHEET NO. 76
#FILE#	PLOT SCALE = #SCALE#	DRAWN - CEC	REVISED -			CONTRACT NO. 63417				
	PLOT DATE = #DATE#	CHECKED - DWB	REVISED -			FED. ROAD DIST. NO. [ILLINOIS] FED. AID PROJECT				
		DATE - 04/09/2010	REVISED -			SHEET NO. OF SHEETS STA. 558+00.00 TO STA. 560+00.00				