
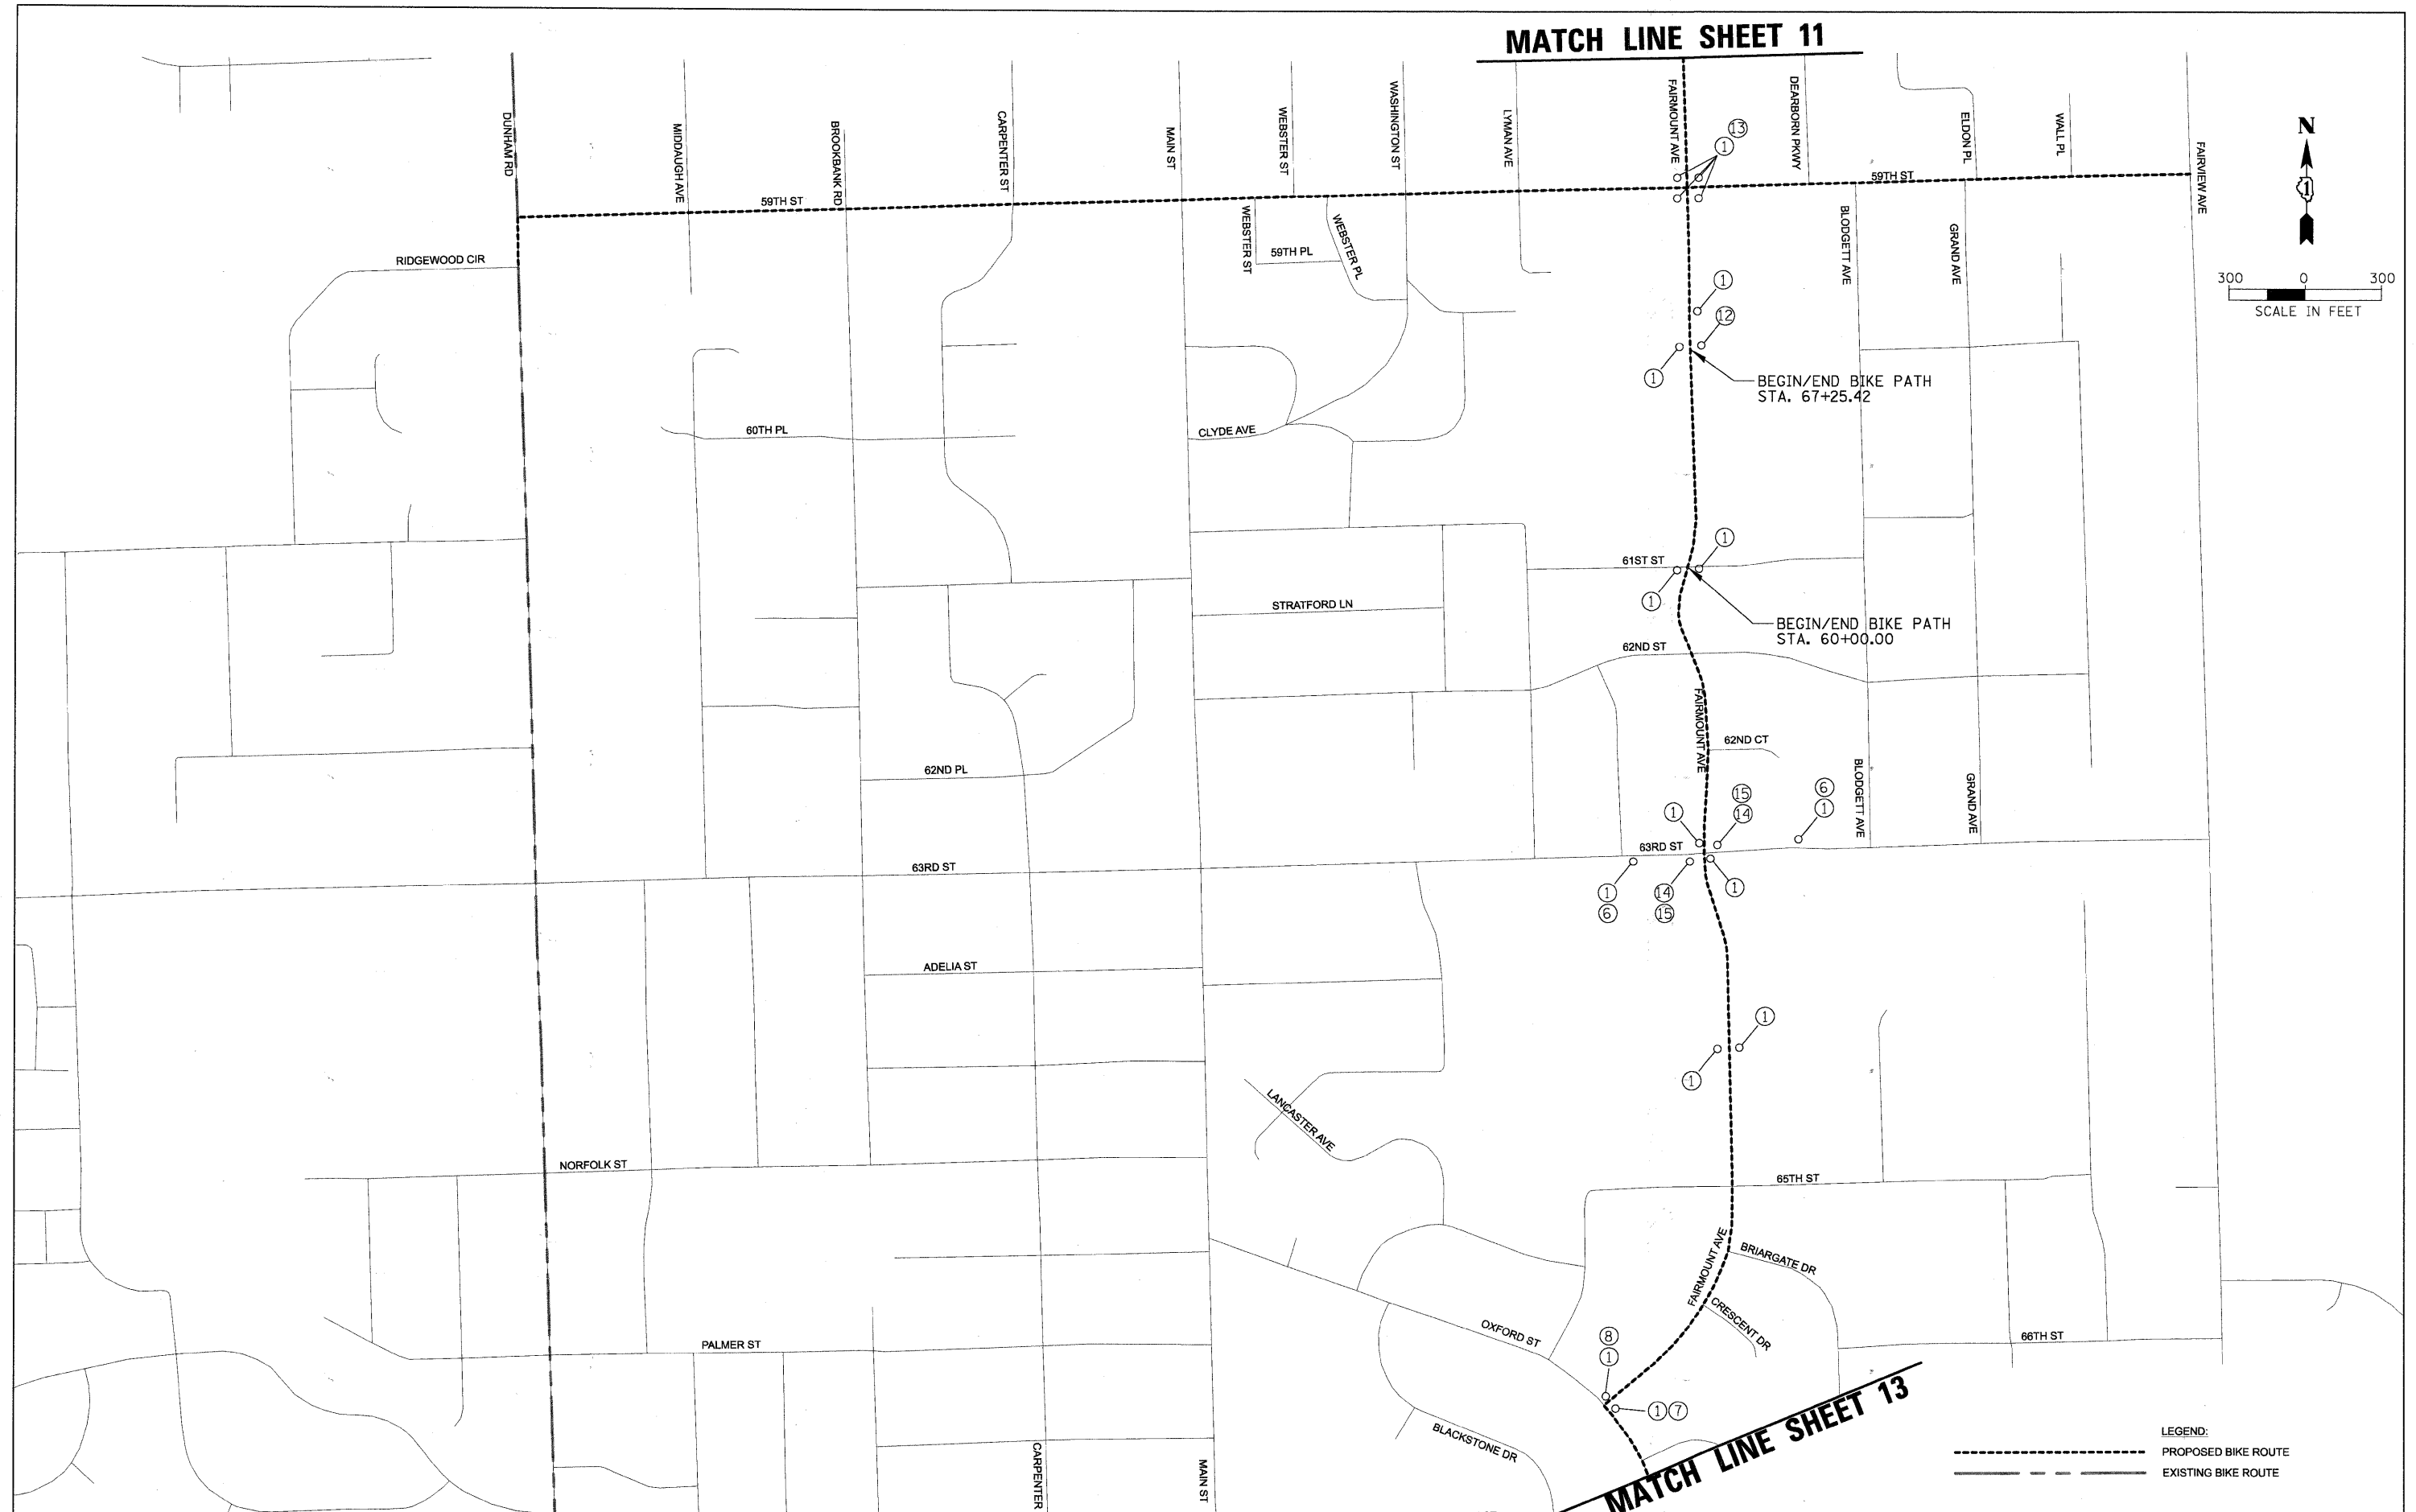


**MATCH LINE SHEET 11**

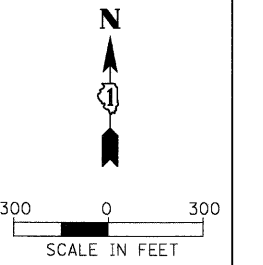

**MATCH LINE SHEET 13**

**LEGEND:**  
 - - - - - PROPOSED BIKE ROUTE  
 - - - - - EXISTING BIKE ROUTE

FILE NAME = N:\DownersGrove\080569\Civi1\080569_04.SHT	USER NAME = MAGOLDEN	DESIGNED -	REVISED -	<b>STATE OF ILLINOIS DEPARTMENT OF TRANSPORTATION</b>	<b>VILLAGE OF DOWNERS GROVE BIKE PATH SIGNAGE</b>		F.A. RTE.	SECTION	COUNTY	TOTAL SHEETS	SHEET NO.
PLOT SCALE = 300'		DRAWN -	REVISED -		SCALE:	SHEET NO. OF SHEETS STA.	TO STA.	09-0099-00-BT	DUPAGE	30	12
PLOT DATE = 3/19/2010		CHECKED -	REVISED -		CONTRACT NO. 63451						
		DATE -	REVISED -		ILLINOIS FED. AID PROJECT						