

MAIN STREET

FOR CONTINUATION SEE BELOW LEFT

FOR CONTINUATION SEE ABOVE RIGHT


EXISTING TRAFFIC CONTROL DETECTOR LOOPS AT STEPHEN STREET - TO BE REPLACED AND INSTALLED IN LEVELING BINDER COURSE PRIOR TO HOT-MIX ASPHALT SURFACE COURSE INSTALLATION. SEE SHEET 6 FOR LOCATION DETAIL.

NOTE:
NO ADJUSTMENT IS REQUIRED ON THE M.W.R.D.G.C. MANHOLES LOCATED WITHIN THE PROJECT LIMITS.

ALL SAW CUTS SHALL BE CONSIDERED INCLUDED IN THE COST OF THE CONTRACT.

FOR TYPICAL CROSS SECTION OF NEW PAVEMENT WORK SEE SHEET 3

FOR CONTINUATION SEE SHEET 5

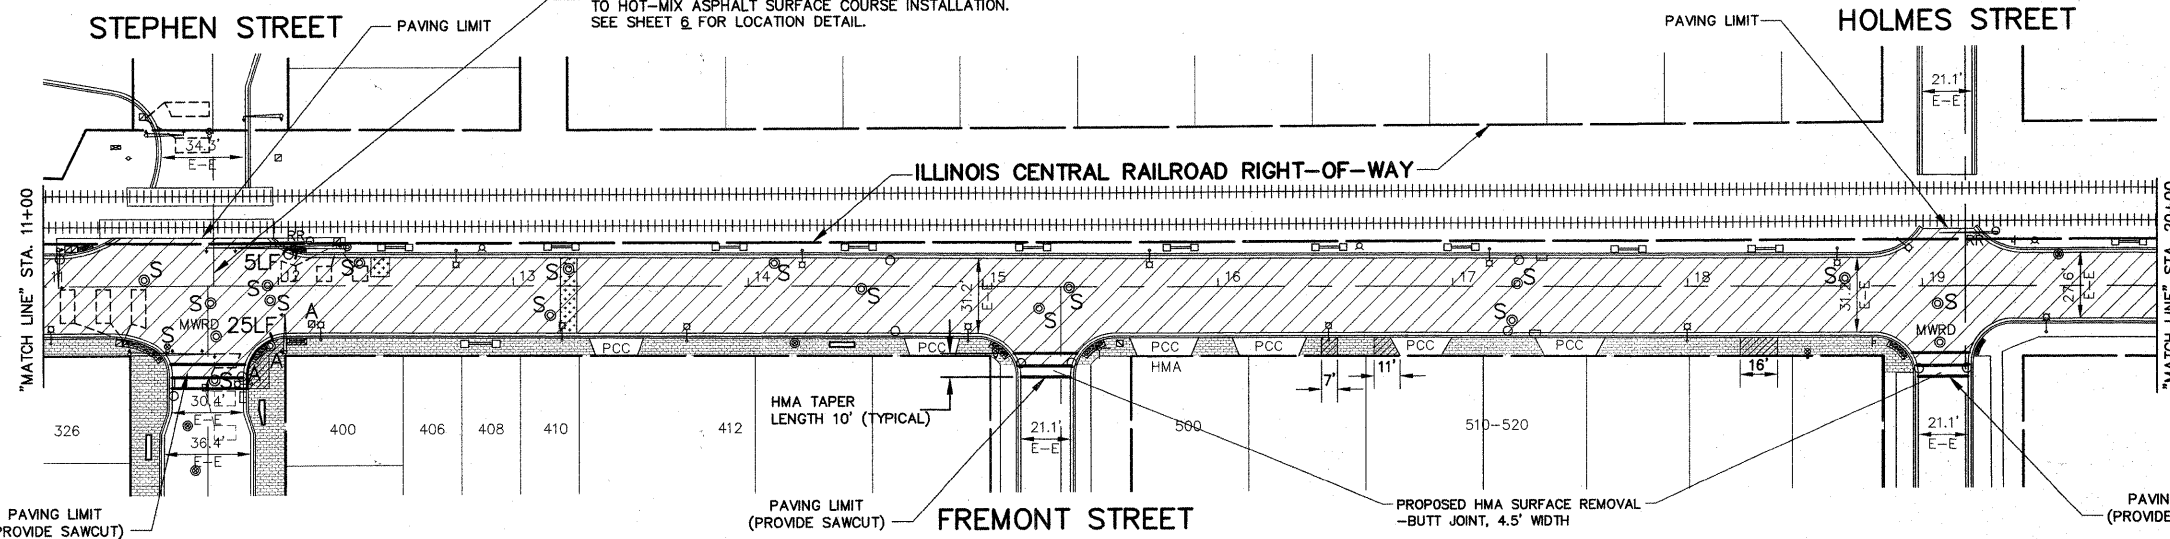

MAIN STREET

- LEGEND**
- DENOTES HOT-MIX ASPHALT SURFACE REMOVAL, 2-1/2", POLYMERIZED LEVELING BINDER (MACHINE METHOD), IL-4.75, N50, 3/4" AND HOT-MIX ASPHALT SURFACE COURSE, MIX C, N50, 1-3/4"
 - DENOTES CLASS D PATCHES, TYPE II-IV, 12", - AS DIRECTED
 - DENOTES P.C. CONCRETE SIDEWALK, 5" REMOVAL & REPLACEMENT, OR REMOVE AND REINSTALL BRICK PAVEMENT
 - DENOTES SIDEWALK REMOVAL OR BRICK PAVEMENT REMOVAL, AND P.C. CONCRETE SIDEWALK, 5 INCH, WITH DETECTABLE WARNINGS, WHITE PORTLAND CEMENT CONCRETE AT BRICK PAVEMENT LOCATIONS AND RED TINTED PORTLAND CEMENT CONCRETE AT PCC SIDEWALK LOCATIONS
 - "A" DENOTES EXISTING VALVE VAULTS, VALVE BOXES, INLETS, CATCH BASINS AND MANHOLES TO BE CLEANED, GROUTED, AND ADJUSTED TO GRADE WITH NEW ADJUSTING RINGS. (ALL TOP BANDS OF FALLEN, COMMON OR CONCRETE BRICK TO BE REPLACED WITH PRECAST CONCRETE ADJUSTING RINGS)
 - "S" DENOTES EXISTING FRAMES AND LIDS TO BE ADJUSTED (SPECIAL) (SEE SHEET 8 FOR DETAIL)
 - DENOTES COMBINATION CONCRETE CURB & GUTTER REMOVAL AND REPLACEMENT PROVIDE DETECTABLE WARNINGS AND RAMPS AT ALL SIDEWALK
 - DENOTES EXISTING SIDEWALK RAMP TO REMAIN
 - EXISTING BRICK PAVERS

IMPORTANT!
FULL SIZE PLANS HAVE BEEN PREPARED USING STANDARD ENGINEERING SCALES. REDUCED SIZED PLANS WILL NOT CONFORM TO STANDARD SCALES INDICATED IN TITLE BLOCK.

Frank Novotny & Associates, Inc.
Civil Engineers
825 Midway Drive • Wilmette, IL • 60091 • Telephone: (630) 887-8640 • Fax: (630) 887-0182
ILLINOIS PROFESSIONAL DESIGN FIRM NO. 184-000228

FILE NAME =	USER NAME =	DESIGNED - THK	REVISED - THK 3-12-10
		DRAWN - JFP-JEP	REVISED - THK 4-05-10
	PLOT SCALE = 1"=40'	CHECKED - THK	REVISED -
	PLOT DATE =	DATE - 1-26-10	REVISED -

**STATE OF ILLINOIS
DEPARTMENT OF TRANSPORTATION**

**PLAN: MAIN STREET-
STA. 3+00 (STATE STREET) TO STA. 20+00**
SCALE: SHEET NO. OF SHEETS STA. TO STA.
(RESURFACING)

F.A. RTE.	SECTION	COUNTY	TOTAL SHEETS	SHEET NO.
3587	08-00044-00-RS	COOK	18	4
CONTRACT NO. 63452				
FED. ROAD DIST. NO.	ILLINOIS FED. AID PROJECT	M-9003(211)		