


FOR CONTINUATION
SEE SHEET 4

FOR CONTINUATION
SEE BELOW LEFT

FOR CONTINUATION
SEE ABOVE RIGHT

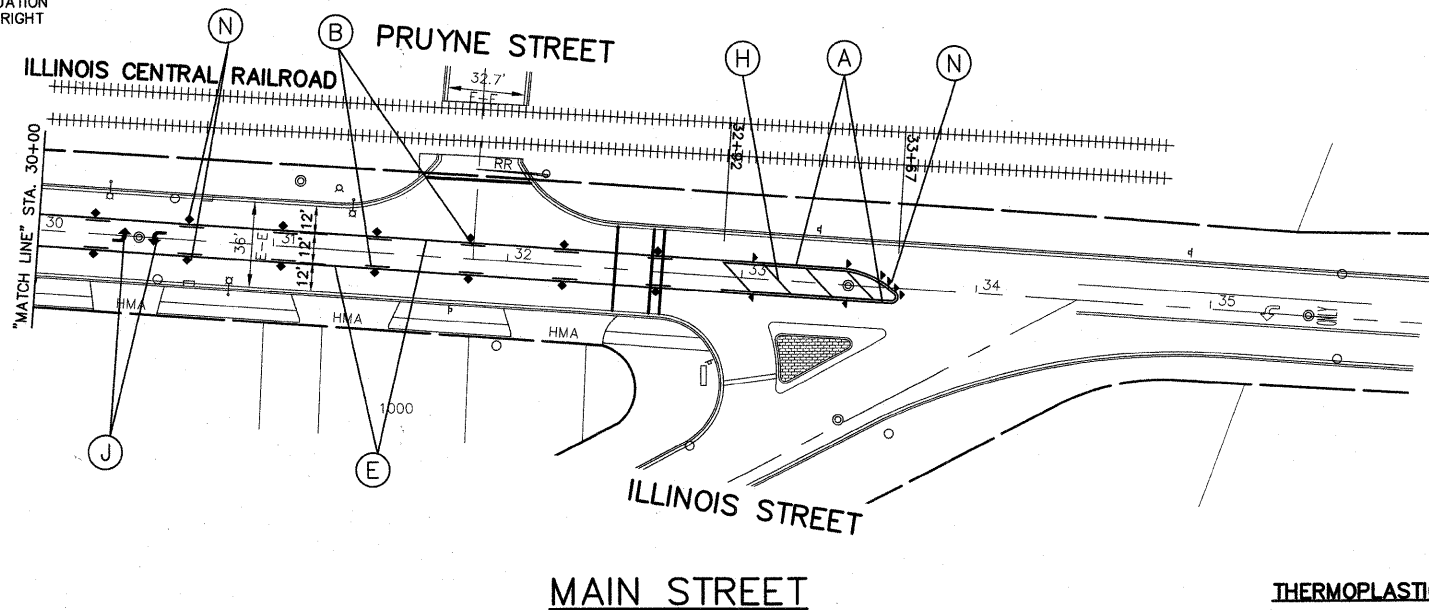

NOTE:
ALL "ARROWS" AND "ONLYS" SHALL BE 8" IN HEIGHT.

NOTE:
PROPOSED DOUBLE SOLID YELLOW THERMOPLASTIC
PAVEMENT MARKING - CENTER LINE 4", 11" O/C (NOTE: A)
IS MEASURED PER LINE. TOTAL QUANTITY AND
PAYMENT LENGTH IS FOR EACH LINEAR FOOT OF
SINGLE 4" STRIPE INSTALLED.

NOTE:
SHORT-TERM PAVEMENT MARKING IS PROPOSED ON THE MILLED PAVEMENT, NEW
BINDER AND ON THE NEW SURFACE. SEE ARTICLE 703.04 OF THE LATEST EDITION
OF THE "STANDARD SPECIFICATIONS FOR ROAD AND BRIDGE CONSTRUCTION".

THERMOPLASTIC STRIPING CODE

- (A) PROPOSED DOUBLE SOLID YELLOW THERMOPLASTIC PAVEMENT MARKING - CENTER LINE 4", 11" O/C
- (B) PROPOSED SKIP-DASH YELLOW THERMOPLASTIC PAVEMENT MARKING - LINE 4" - 10' DASH, 30' SKIP (LANE LINE)
- (C) PROPOSED SOLID WHITE THERMOPLASTIC PAVEMENT MARKING - LINE 4" - (PARKING STALL LINE)
- (D) PROPOSED SOLID WHITE THERMOPLASTIC PAVEMENT MARKING - LINE 4" - (EDGE LINE)
- (E) PROPOSED SOLID YELLOW THERMOPLASTIC PAVEMENT MARKING - LINE 4" (LANE LINE)
- (F) PROPOSED SOLID WHITE THERMOPLASTIC PAVEMENT MARKING - LINE 6" (CROSSWALK LINE)
- (G) PROPOSED SOLID WHITE THERMOPLASTIC PAVEMENT MARKING - LINE 12", 45° DIAGONALS, (NO PARKING LINE)
- (H) PROPOSED SOLID YELLOW THERMOPLASTIC PAVEMENT MARKING - LINE 12", 45° DIAGONALS, (MEDIAN & CAUTION LINE)
- (I) PROPOSED SOLID WHITE THERMOPLASTIC PAVEMENT MARKING - LINE 24" (STOP BAR)
- (J) PROPOSED SOLID WHITE THERMOPLASTIC PAVEMENT MARKING - LETTERS & SYMBOLS

REFLECTIVE PAVEMENT MARKERS

- (N) PROPOSED RAISED REFLECTIVE PAVEMENT MARKERS - 80' O/C OR AS SHOWN
 - ◆ TWO-WAY AMBER MARKER
 - ▶ ONE-WAY AMBER MARKER

IMPORTANT!

FULL SIZE PLANS HAVE BEEN
PREPARED USING STANDARD
ENGINEERING SCALES. REDUCED
SIZED PLANS WILL NOT CONFORM
TO STANDARD SCALES INDICATED
IN TITLE BLOCK.

Frank Novotny & Associates, Inc.
826 Midway Drive • Wilmette, IL • 60091 • Telephone: (800) 887-8640 • Fax: (800) 887-0132
ILLINOIS PROFESSIONAL DESIGN FIRM NO. 184-000028

| | | | |
|-------------|-------------|-----------------|-----------------------|
| FILE NAME = | USER NAME = | DESIGNED - THK | REVISED - THK 3-12-10 |
| | | DRAWN - JFP-JEP | REVISED - THK 4-05-10 |
| | | CHECKED - THK | REVISED - |
| | | DATE - 1-26-10 | REVISED - |

STATE OF ILLINOIS
DEPARTMENT OF TRANSPORTATION

PLAN: MAIN STREET-
STA. 20+00 TO STA. 32+66 (ILLINOIS STREET)

SCALE: SHEET NO. OF SHEETS STA. TO STA.

(PAVEMENT MARKING)

| | | | | |
|---------------------|----------------|---------------------------|--------------|-------------|
| F.A. R.T.E. | SECTION | COUNTY | TOTAL SHEETS | SHEET NO. |
| 3587 | 08-00044-00-RS | COOK | 18 | 7 |
| CONTRACT NO. 63452 | | | | |
| FED. ROAD DIST. NO. | | ILLINOIS FED. AID PROJECT | | M-9003(211) |