
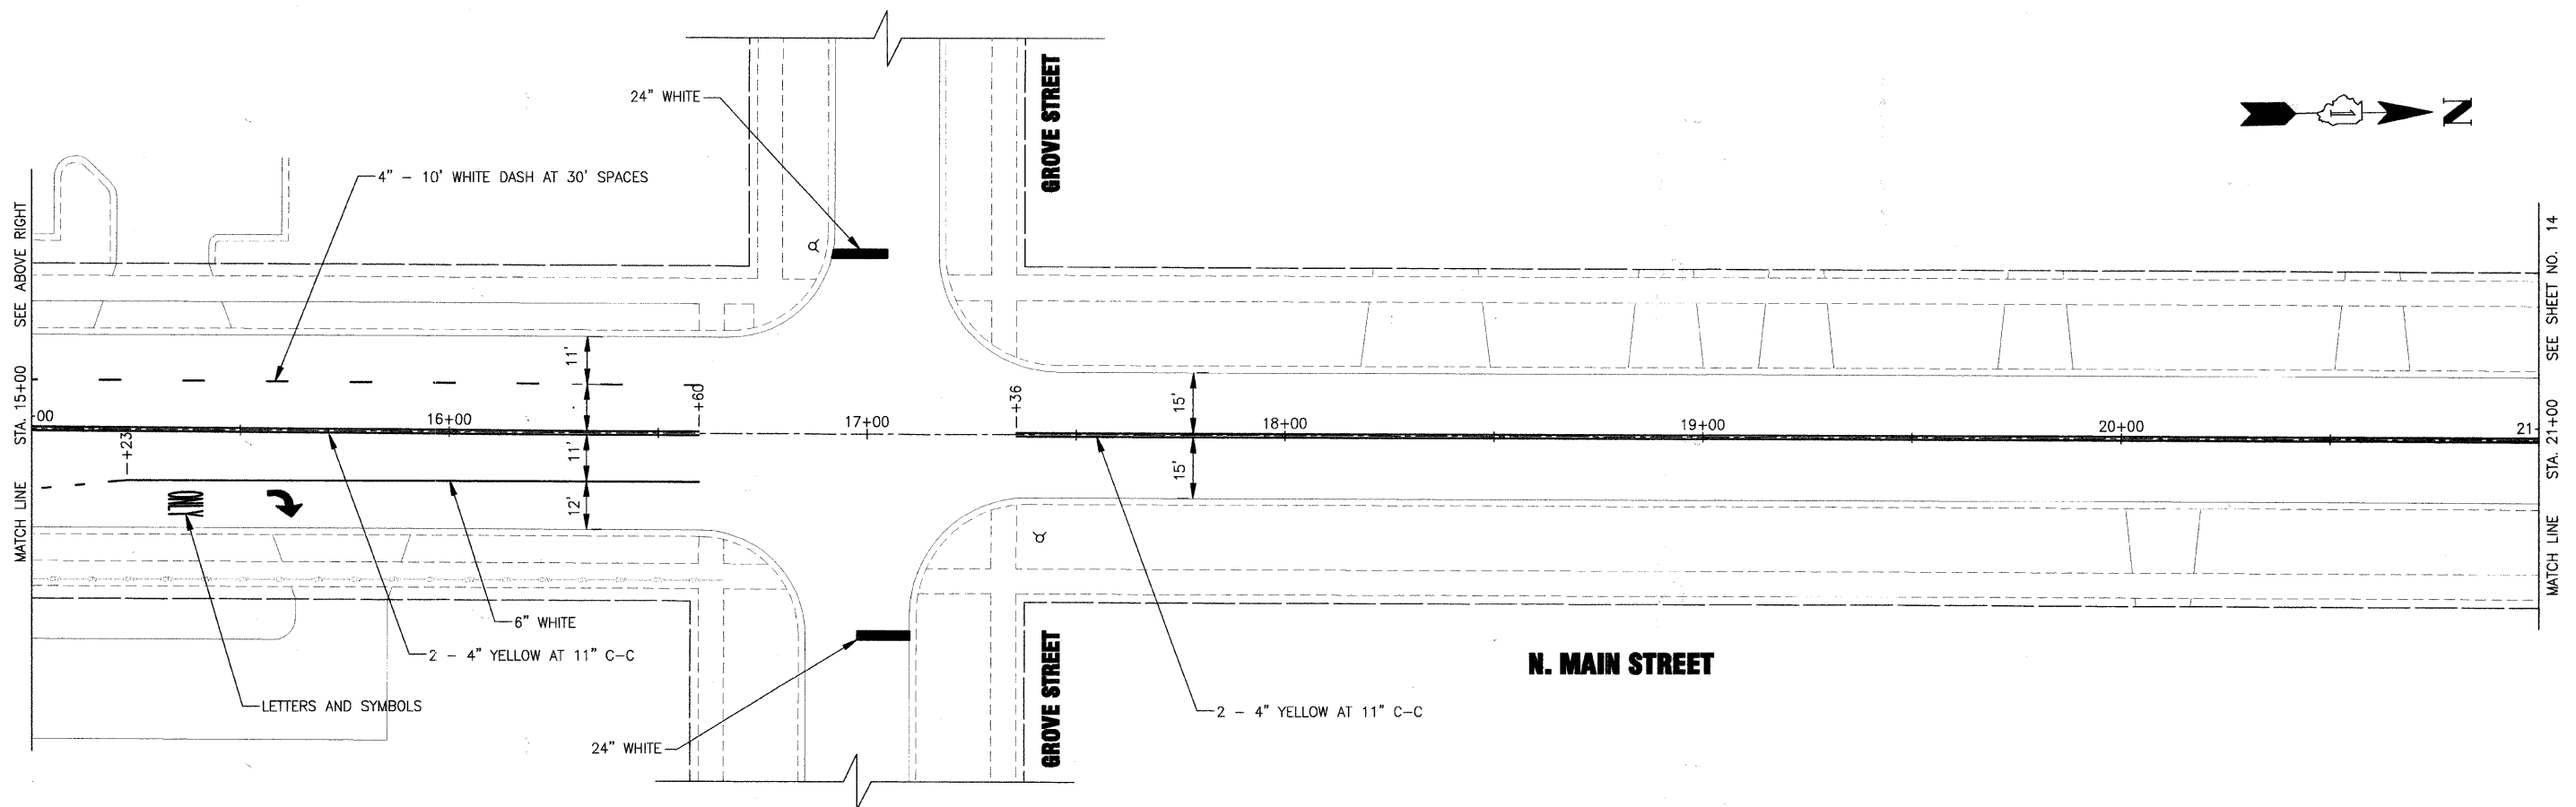


I:\SPRSTA_LAKE\COMBED\090318-MAIN ST LAPPA\CADD-SURVEY\DRAWINGS\DWGS\090318-PM.DWG 01
 Plotted: 3/10/2010 4:54 PM By: 560KAR
 Copyright © 2010, By: Baxter & Woodman, Inc.
 State of Illinois - Professional Design Firm
 License No. - 184-001121 - Expires 4-30-11

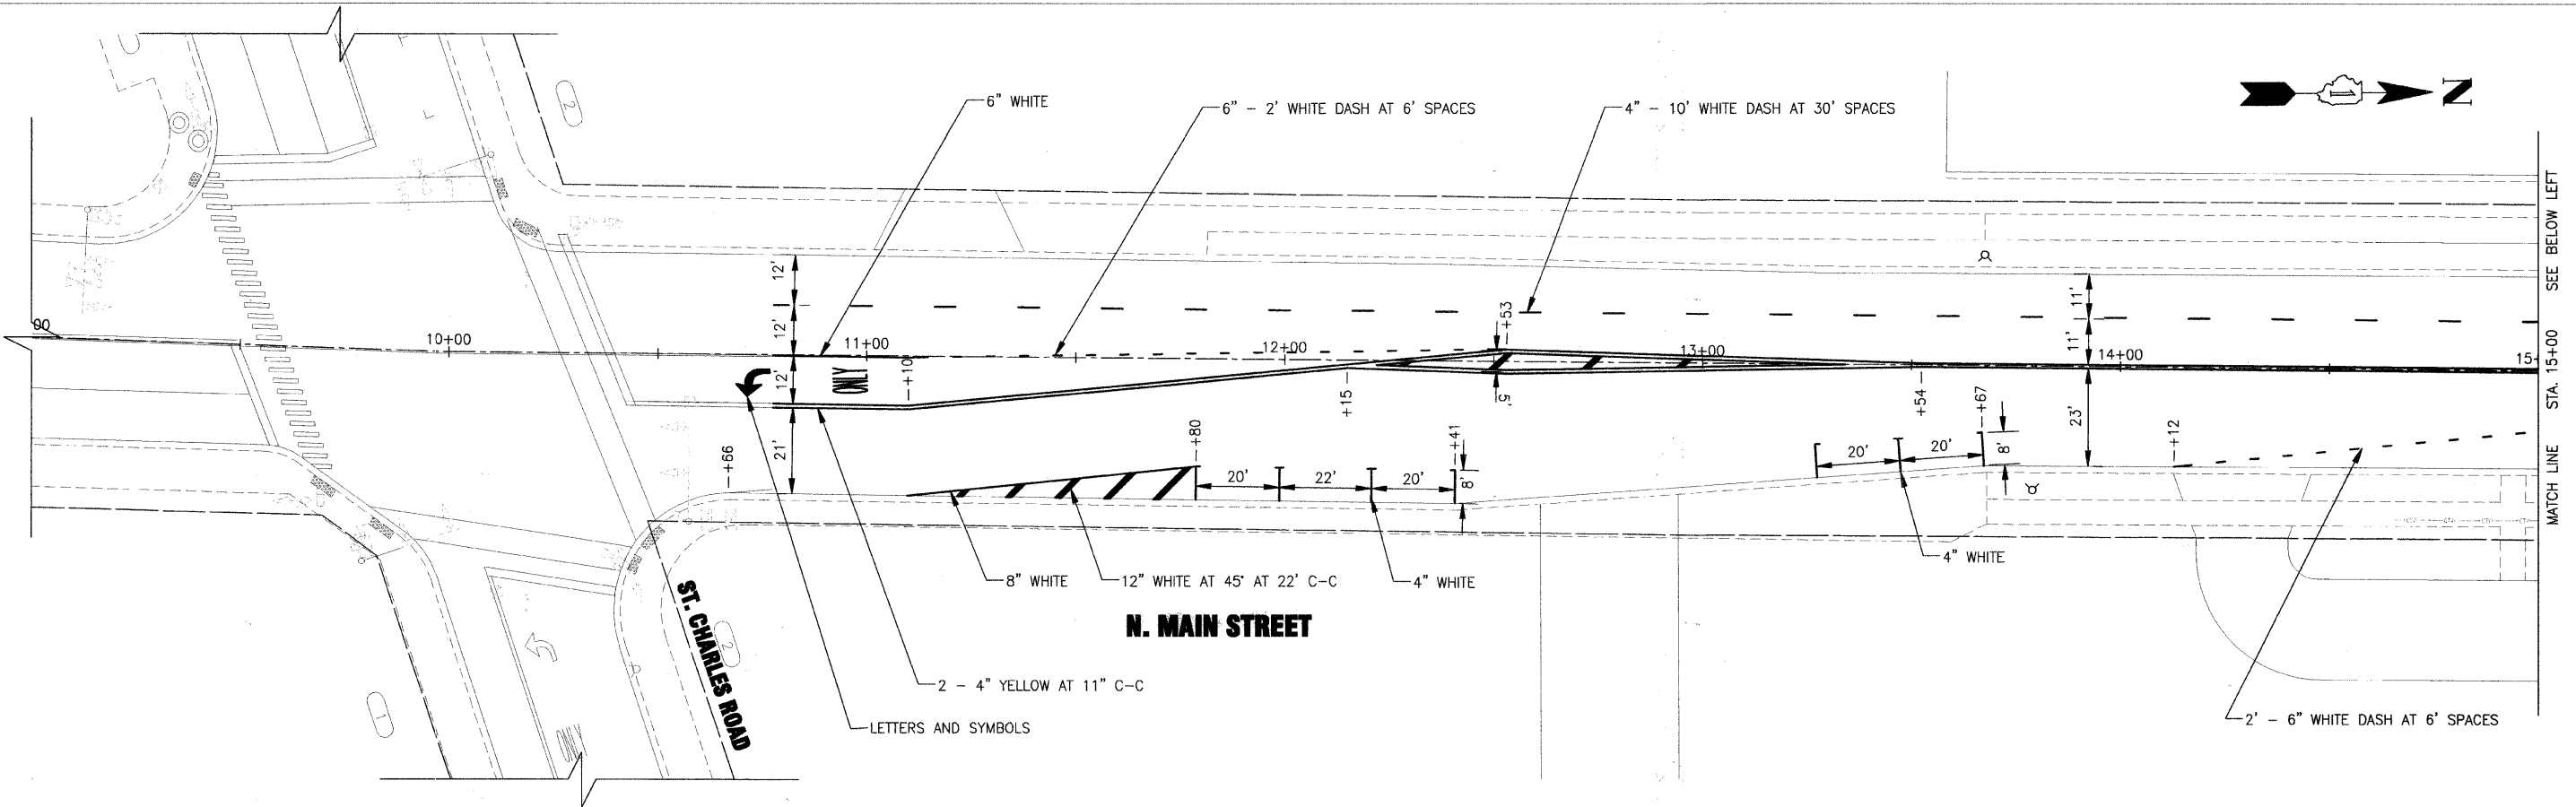

DESIGNED - TMS
 DRAWN - KAR
 CHECKED -
 DATE - 03-08-10

REVISED -
 REVISED -
 REVISED -
 REVISED -

STATE OF ILLINOIS
 DEPARTMENT OF TRANSPORTATION

MAIN STREET PAVEMENT MARKING PLAN

SCALE: HORIZ. 1"=20' PROJECT NO: 090318 STA. 9+00 TO STA. 21+00

F.A.U. R/L	SECTION	COUNTY	TOTAL SHEETS	SHEET NO.
2611	01-00142-00-RS	DuPAGE	25	13
C-91-427-10			CONTRACT NO. 63456	
FED. ROAD DIST. NO. 1		ILLINOIS FED. AID PROJECT		