


I:\CRYSTAL LAKE\LOWED\090318-MAIN ST LAPP\CADD-SURVEY\DRAWINGS\DWGS\090318-PM.DWG 05
 Plotted: 3/9/2010 11:18 AM By: 560KAR
 Copyright © 2010, By: Baxter & Woodman, Inc.
 State of Illinois - Professional Design Firm
 License No. - 184-001121 - Expires 4-30-11

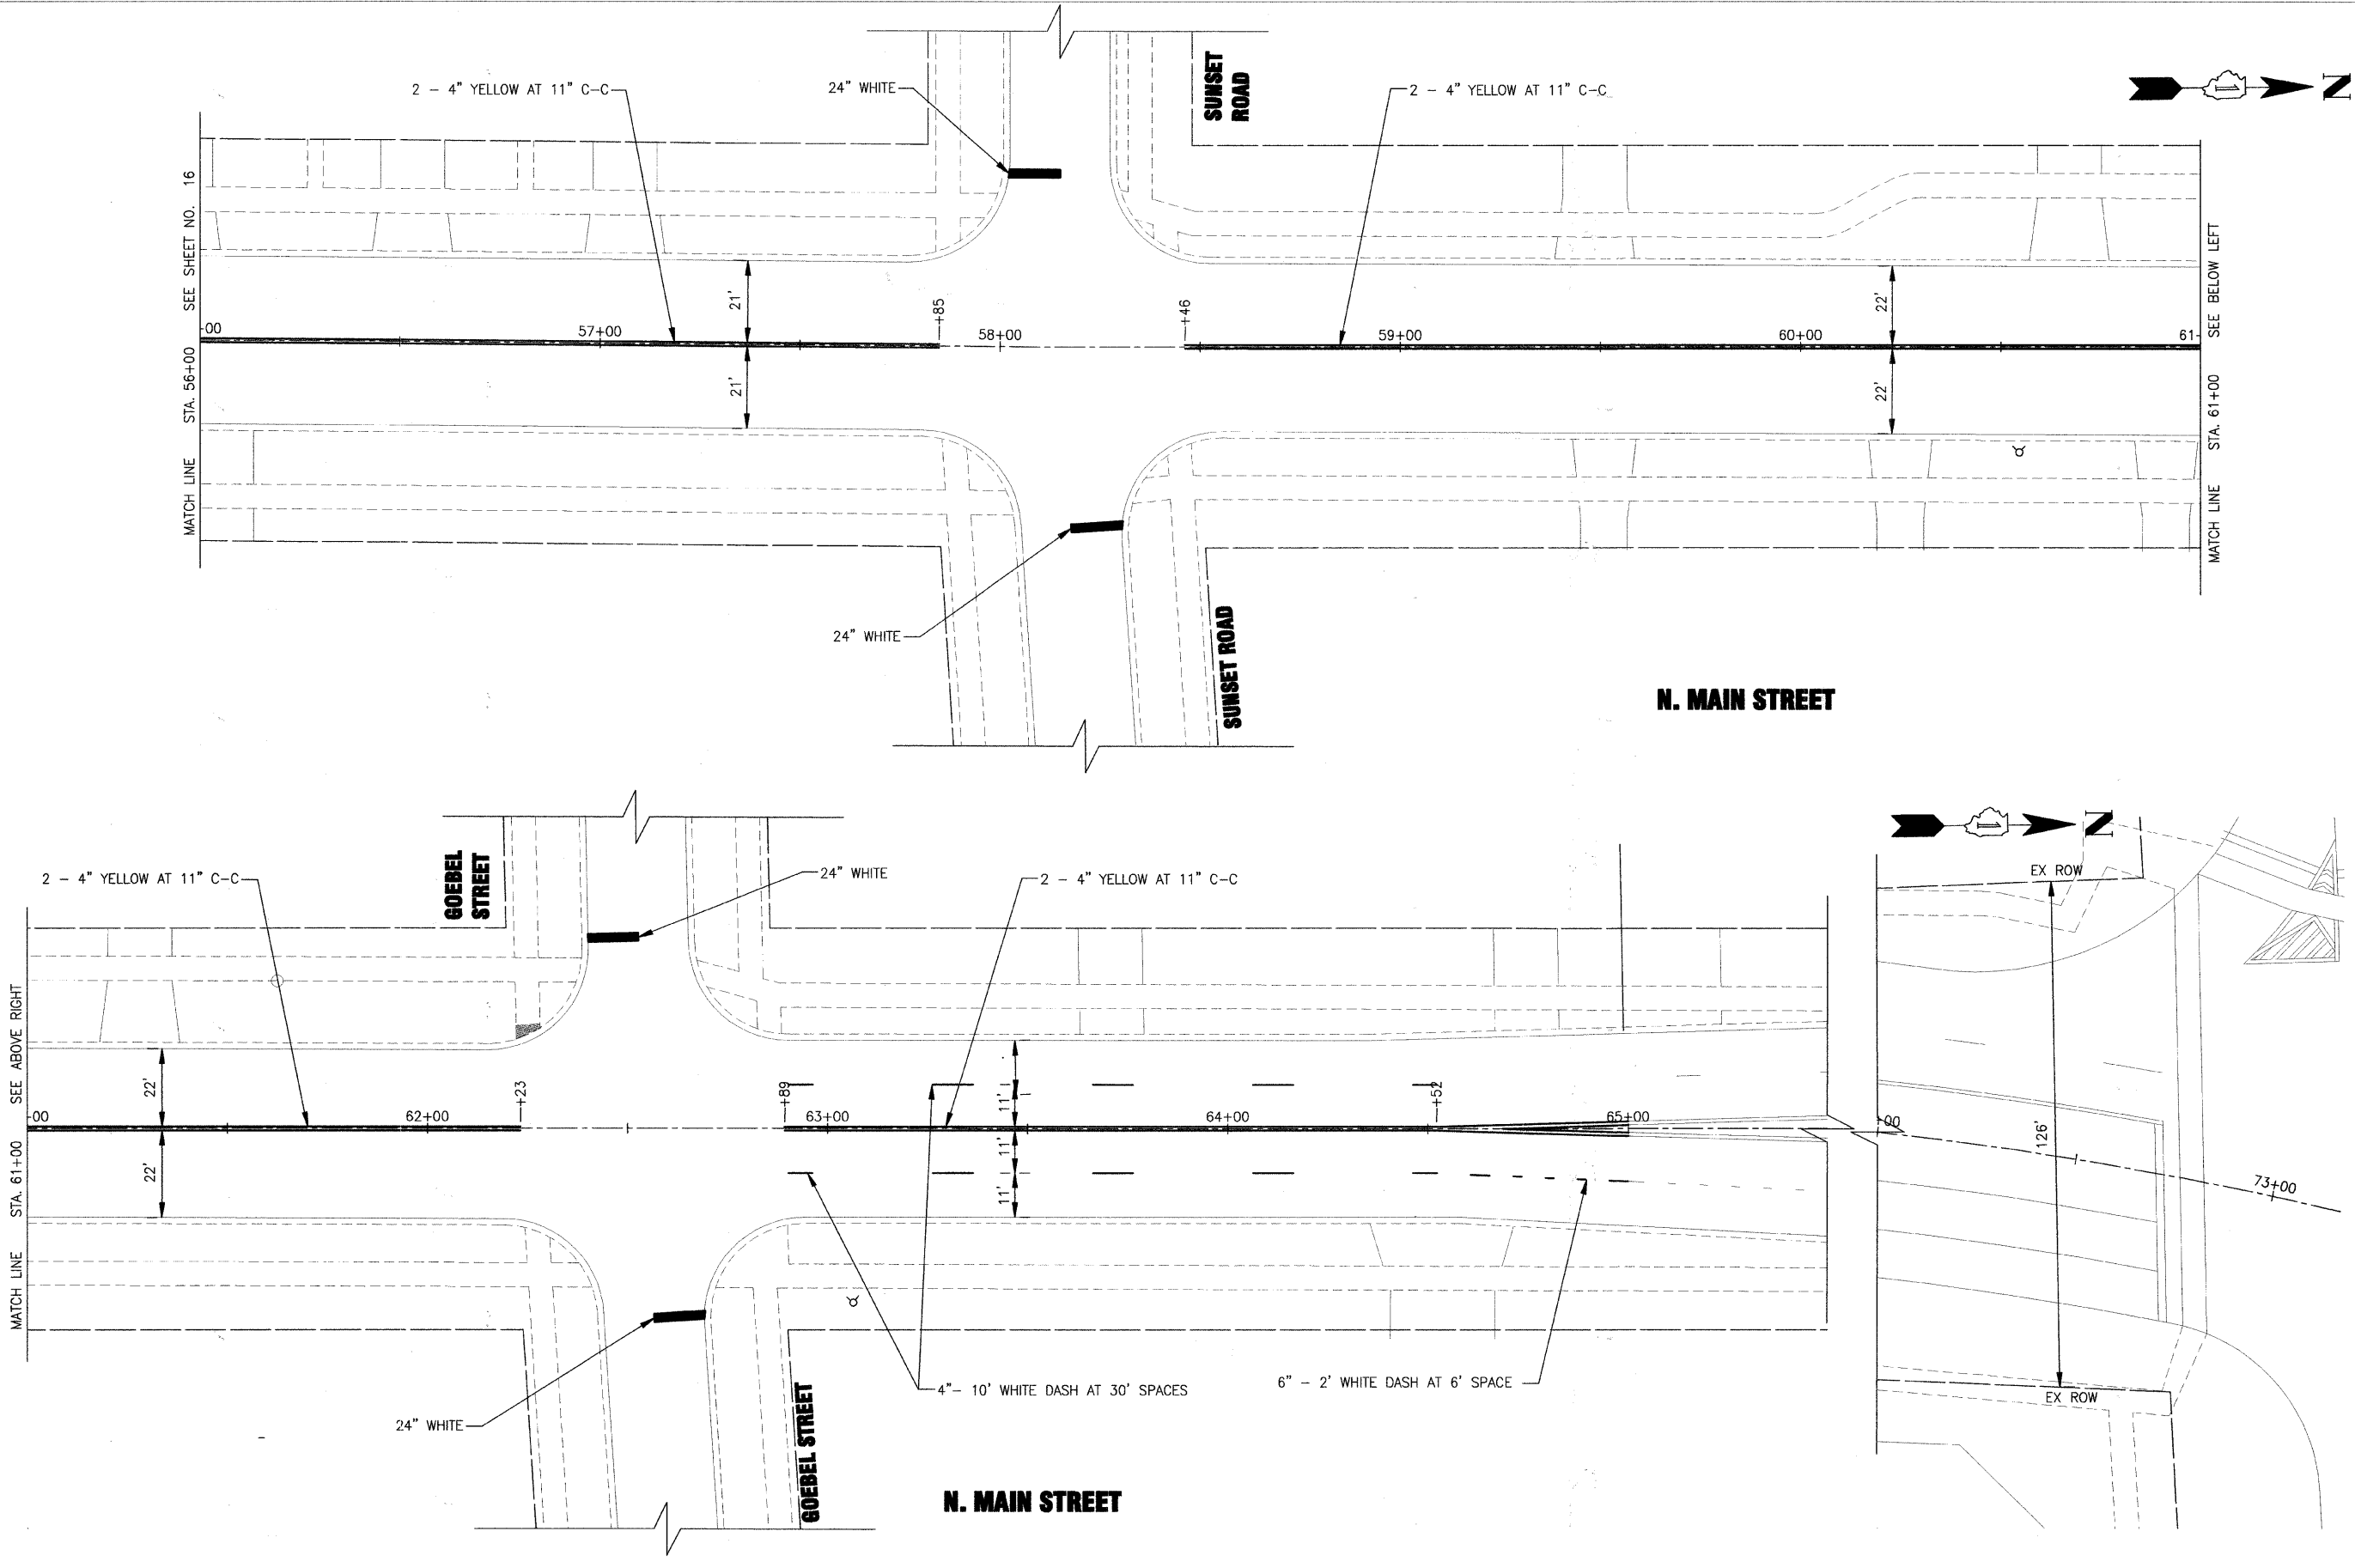

DESIGNED - TMS	REVISED -
DRAWN - KAR	REVISED -
CHECKED -	REVISED -
DATE - 03-08-10	REVISED -

**STATE OF ILLINOIS
 DEPARTMENT OF TRANSPORTATION**

MAIN STREET PAVEMENT MARKING PLAN

SCALE: HORIZ. 1"=20' PROJECT NO: 090318 STA. 56+00 TO STA. 73+00

F.A.U. R/L	SECTION	COUNTY	TOTAL SHEETS	SHEET NO.
2611	01-00142-00-RS	DuPAGE	25	17
C-91-427-10		CONTRACT NO. 6.3456		
FED. ROAD DIST. NO. 1		ILLINOIS FED. AID PROJECT		