


CONSTRUCTION PLAN NOTES:

1. PRECAST BLOCK RETAINING WALL
2. RELOCATE SIGN PANEL ASSEMBLY TYPE A OR TYPE B; RELOCATE SIGN PANEL TYPE 1; ORNAMENTAL SIGN POST.
3. STABILIZED TURF SHOULDER
4. GATEWAY MONUMENT SIGN COMPLETE
5. INFORMATION KIOSK COMPLETE; TYPE A
6. INFORMATION KIOSK COMPLETE; TYPE B
7. MODULAR CONCRETE PAVERS (SPECIAL)
8. STONE OUTCROPPING
9. STONE RIP RAP, CLASS A3
10. FURNISHED EXCAVATION.
11. TOPSOIL, FURNISH AND PLACE, 12"
12. SEEDING, CLASS 2A


LEGEND

- | | | | |
|------------------------------|--|-----------------------------------|--|
| EXISTING SHADE TREE | | SIGN ON ORNAMENTAL SIGN POST | |
| EXISTING EVERGREEN TREE | | SIGN ON LIGHTPOLE/ UTILITY POLE | |
| EXISTING SHRUB | | EXISTING SANITARY SEWER | |
| EXISTING HEDGE/TREE LINE | | EXISTING STORM SEWER | |
| EXISTING OVERHEAD ELEC LINES | | EXISTING WATER MAIN | |
| EXISTING SIGN | | EXISTING OVERHEAD RAILROAD LINE | |
| EXISTING GAS LINE | | EXISTING UNDERGROUND COMCAST LINE | |
| PROPOSED SHADE TREE | | EXISTING UNDERGROUND ELEC LINE | |
| PROPOSED EVERGREEN TREE | | EXISTING RAILROAD LINE | |
| PROPOSED SHRUB | | | |
| PROPOSED ORNAMENTAL TREE | | | |
| PROPOSED ORNAMENTAL GRASS | | | |
| PERENNIAL/GROUNDCOVER | | | |

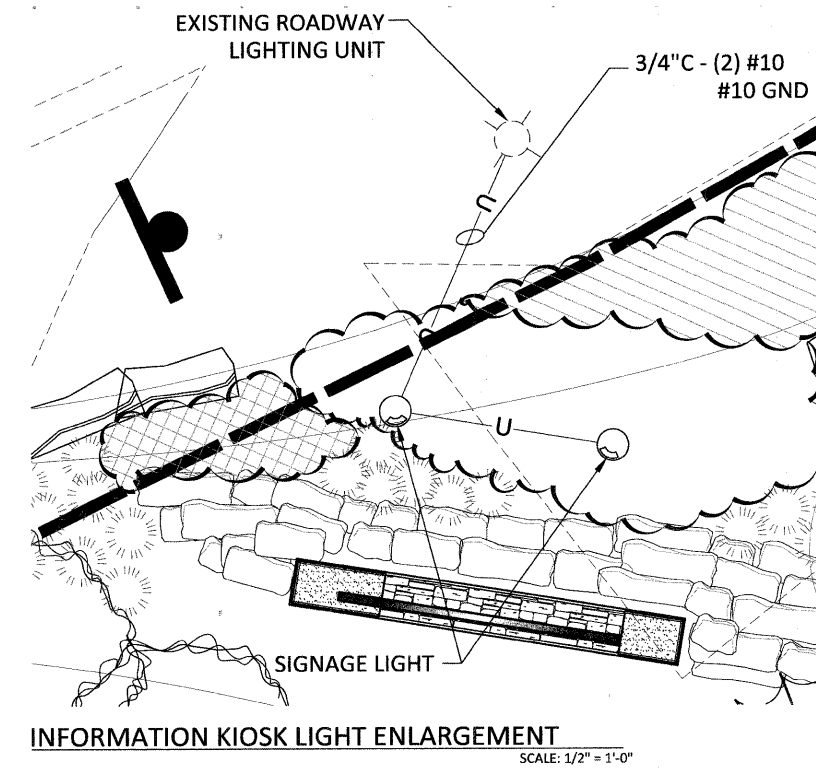

INFORMATION KIOSK LIGHT ENLARGEMENT
SCALE: 1/2" = 1'-0"

NOTE: INSTALL FIXTURE ON CONCRETE FOUNDATION PER MANUFACTURER'S RECOMMENDATIONS.

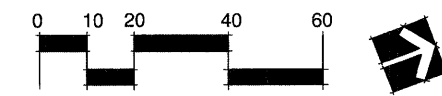

USER NAME =	DESIGNED — BCL/RJA	REVISED —
PLOT SCALE =	CHECKED — KLJ	REVISED —
PLOT DATE = 1.22.10	DRAWN — RJA	REVISED —
	CHECKED — BCL	REVISED —

F.A.U. RTE.	SECTION	COUNTY	TOTAL SHEETS	SHEET NO.
2843	08-00124-00-LS	COOK	24	12
CONTRACT NO. 63463				
FED. ROAD DIST. NO. 1 ILLINOIS FED. AID PROJECT				