


LAYOUT AND DIMENSION PLAN NOTES:

1. ALL DIMENSION LINES SHALL EXTEND PERPENDICULAR (90 DEGREES) UNLESS OTHERWISE NOTED.
2. ALL PLAN FEATURES SHALL BE LAID OUT AND PAINTED OR OTHERWISE MARKED IN THE FIELD BY THE PROJECT ENGINEER AND REVIEWED BY THE ENGINEER PRIOR TO CONSTRUCTION.
3. UNLESS OTHERWISE NOTED, ALL ANGLES ARE 90 DEGREES OR 45 DEGREES.
4. ALL DIMENSIONS TO TRANSIT SHELTER ARE APPROXIMATE. SHELTER TO BE LOCATED IN FIELD BY THE CONTRACTOR BEFORE REMOVAL AND FOR FUTURE REFERENCE IN REINSTALLATION.

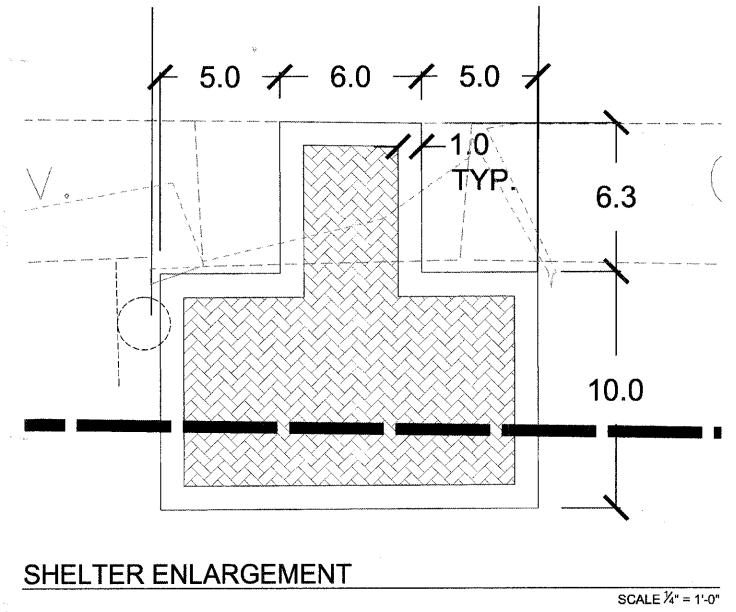

FILE NAME = pri dimension plan - 14

USER NAME =	DESIGNED -- BCL/RJA	REVISED --
PLOT SCALE =	CHECKED -- KLG	REVISED --
PLOT DATE = 1.22.10	DRAWN -- RJA	REVISED --
	CHECKED -- BCL	REVISED --

STATE OF ILLINOIS
DEPARTMENT OF TRANSPORTATION

DIMENSION PLAN

SCALE: 1" = 20' SHEET NO. 14 OF 24 SHEETS STA. 8+00 TO STA. 14+07

F.A.U. RTE. 2843	SECTION 08-00124-00-LS	COUNTY COOK	TOTAL SHEETS 24	SHEET NO. 14
FED. ROAD DIST. NO. 1 ILLINOIS			CONTRACT NO. 63463	

