



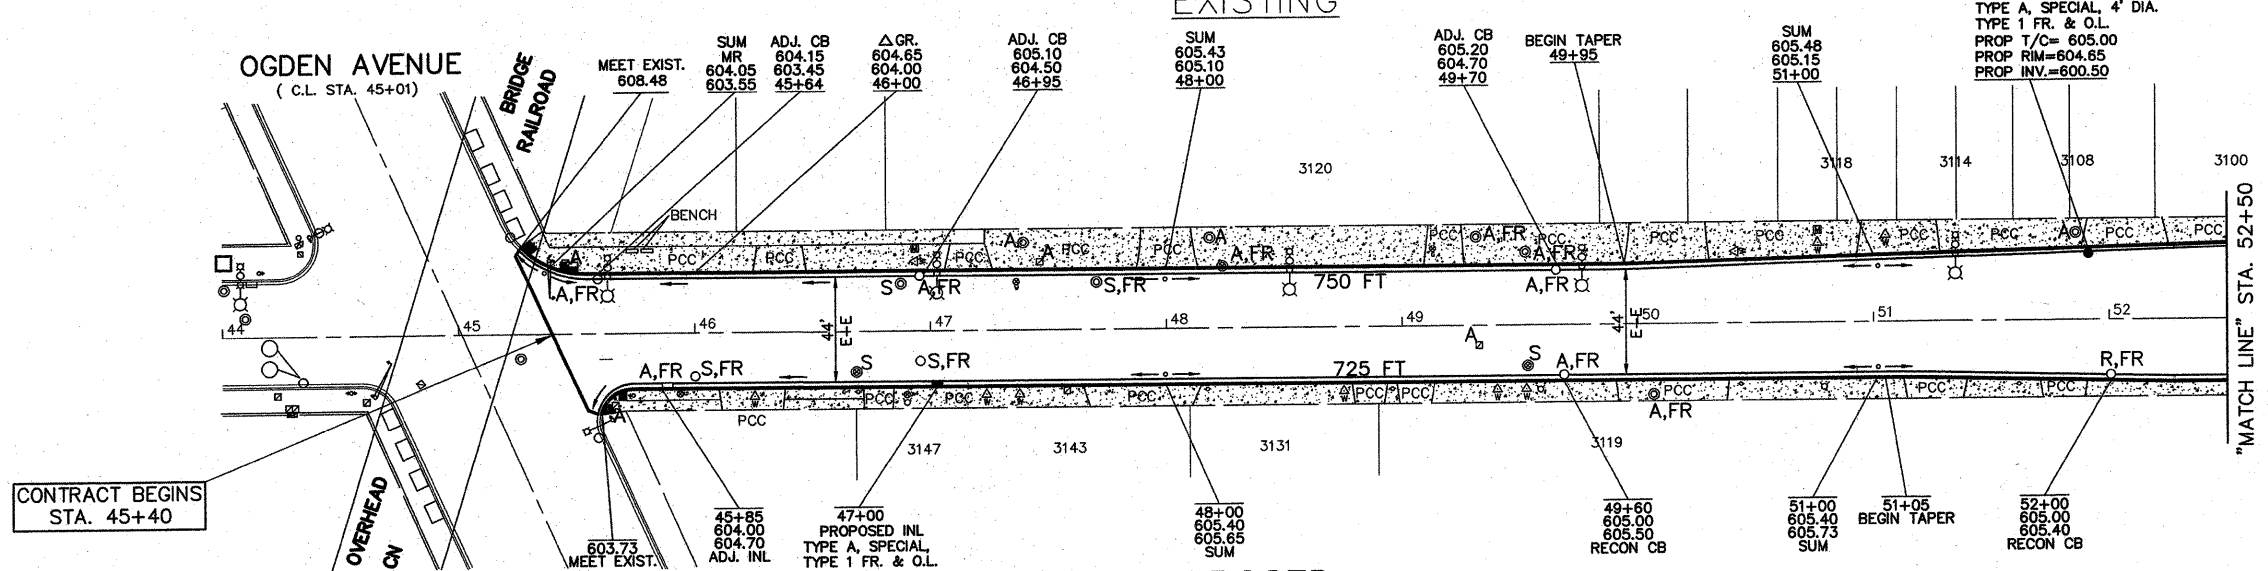

LEGEND

- "A" DENOTES EXISTING VALVE VAULTS, VALVE BOXES, INLETS, CATCH BASINS, HANDHOLES AND MANHOLES TO BE CLEANED, GROUTED, AND ADJUSTED TO GRADE WITH NEW ADJUSTING RINGS. (ALL TOP BANDS OF FALLEN, COMMON OR CONCRETE BRICK TO BE REPLACED WITH PRECAST CONCRETE ADJUSTING RINGS)
- "S" DENOTES EXISTING STRUCTURES TO BE ADJUSTED (SPECIAL)
- "R" DENOTES EXISTING STRUCTURES TO BE RECONSTRUCTED
- "FR" DENOTES FRAME AND LID TO BE REPLACED
- [Hatched Pattern] DENOTES HOT-MIX ASPHALT SURFACE REMOVAL, 3" (FULL WIDTH), TO BE REPLACED WITH LEVELING BINDER (MACHINE METHOD), N70, 1 INCH, AREA REFLECTIVE CRACK CONTROL TREATMENT, SYSTEM A AND HOT-MIX ASPHALT SURFACE COURSE, MIX "D", N70, 2 INCH
- [Diagonal Hatched Pattern] DENOTES DRIVEWAY PAVEMENT REMOVAL AND SIDEWALK REMOVAL (AS DIRECTED BY THE ENGINEER)
- [Solid Black] DENOTES P.C. CONCRETE SIDEWALK, 5 INCH, WITH DETECTABLE WARNINGS
- [Dotted Pattern] DENOTES P.C. CONCRETE DRIVEWAY PAVEMENT, 8 INCH AND P.C. CONCRETE SIDEWALK, 5 INCH ON SUBBASE GRANULAR MATERIAL, TYPE B, 2 INCH
- [Double Line] DENOTES COMBINATION CURB AND GUTTER REMOVAL
- [Single Line] DENOTES COMBINATION CURB AND GUTTER, TYPE B-V.12
- 100.50 PROPOSED TOP OF CURB ELEVATION
- 100.00 PROPOSED GUTTER FLOW LINE ELEVATION
- 25+50 STATION

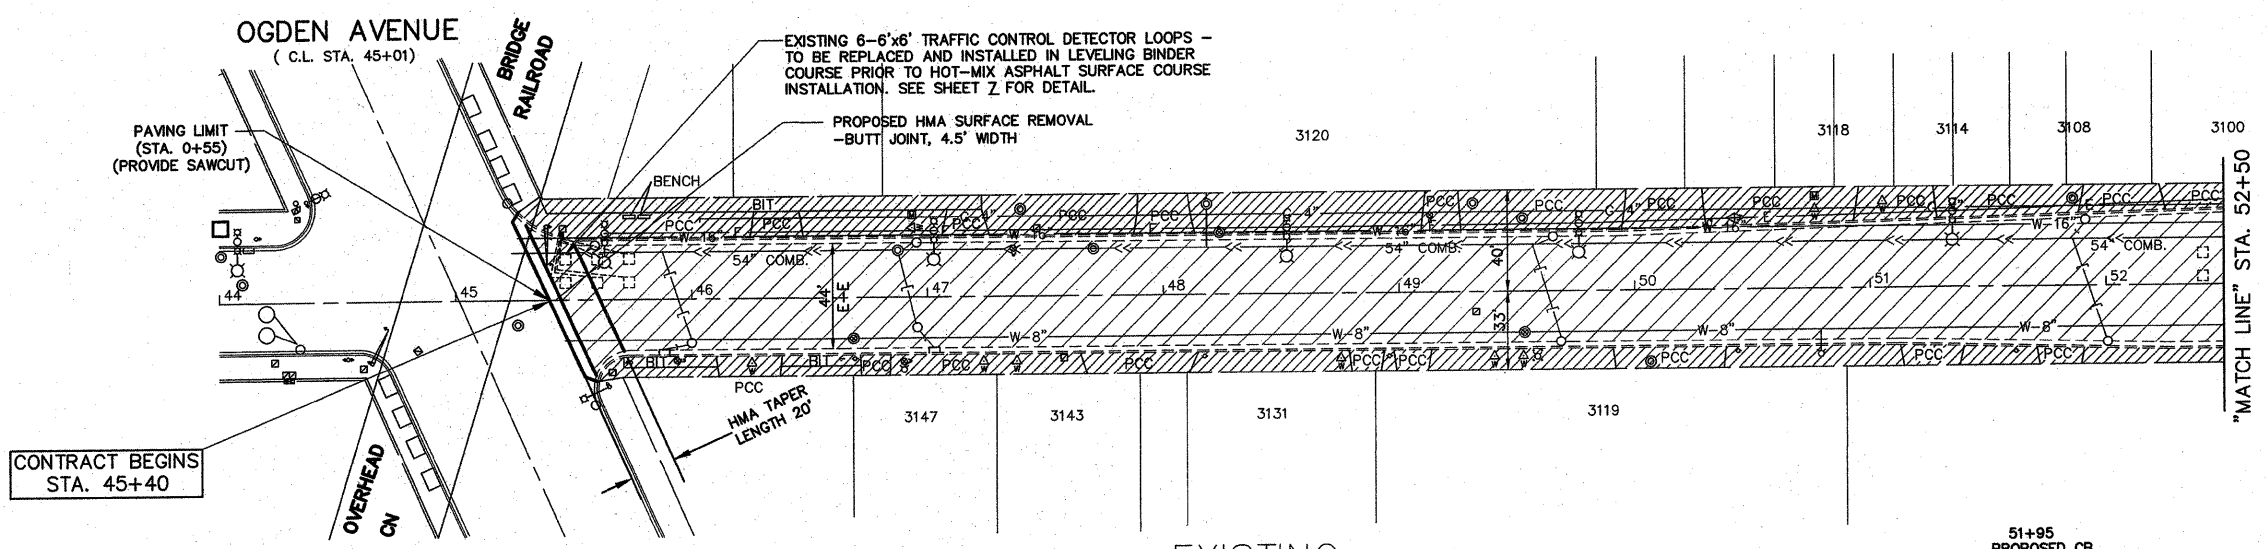

PROPOSED AUSTIN BOULEVARD

FOR CONTINUATION SEE SHEET 2

ELEVATION	44	45	46	47	48	49	50	51	52	53	
610											
605											
600											
595	604.39	603.98	604.10 604.10	604.45 604.45	605.20 605.20	605.65 605.65	605.56 605.56	605.69 605.69	605.93 605.93	605.85 605.85	605.82 605.82

NOTE:
 ① ALL EXISTING FRAMES AND LIDS THAT ARE TO BE REPLACED (AS DIRECTED BY THE ENGINEER) SHALL BE SALVAGED TO THE CONTRACTOR.
 ② ALL SAWCUTS SHALL BE CONSIDERED INCLUDED IN THE COST OF THE REMOVAL PAY ITEMS

FOR TYPICAL CROSS SECTION OF NEW PAVEMENT WORK SEE SHEET 4

IMPORTANT!
 FULL SIZE PLANS HAVE BEEN PREPARED USING STANDARD ENGINEERING SCALES. REDUCED SIZED PLANS WILL NOT CONFORM TO STANDARD SCALES INDICATED IN TITLE BLOCK.

FILE NAME =	USER NAME =	DESIGNED - AMS	REVISED - AMS 3/09/10
		DRAWN - TRB	REVISED - AMS 3/23/10
		CHECKED - TPG	REVISED -
		DATE - 1/28/10	REVISED -

**STATE OF ILLINOIS
 DEPARTMENT OF TRANSPORTATION**

**PLAN: AUSTIN BOULEVARD
 STA. 45+40 TO STA. 52+50 (RESURFACING)**
 SCALE: 1" = 40' SHEET NO. OF SHEETS STA. 45+40 TO STA. 52+50

Frank Novotny & Associates, Inc.
 825 Midway Drive • Willmetts, IL • 60127 • Telephone: (815) 887-8640 • Fax: (815) 887-0127
 ILLINOIS PROFESSIONAL DESIGN FIRM NO. 104-00028

F.A. RTE.	SECTION	COUNTY	TOTAL SHEETS	SHEET NO.
2790	10-00212-00-RS	COOK	16	5

CONTRACT NO. 63464
 FED. ROAD DIST. NO. ILLINOIS FED. AID PROJECT AREA-9003(645)