


TYPICAL SECTIONS

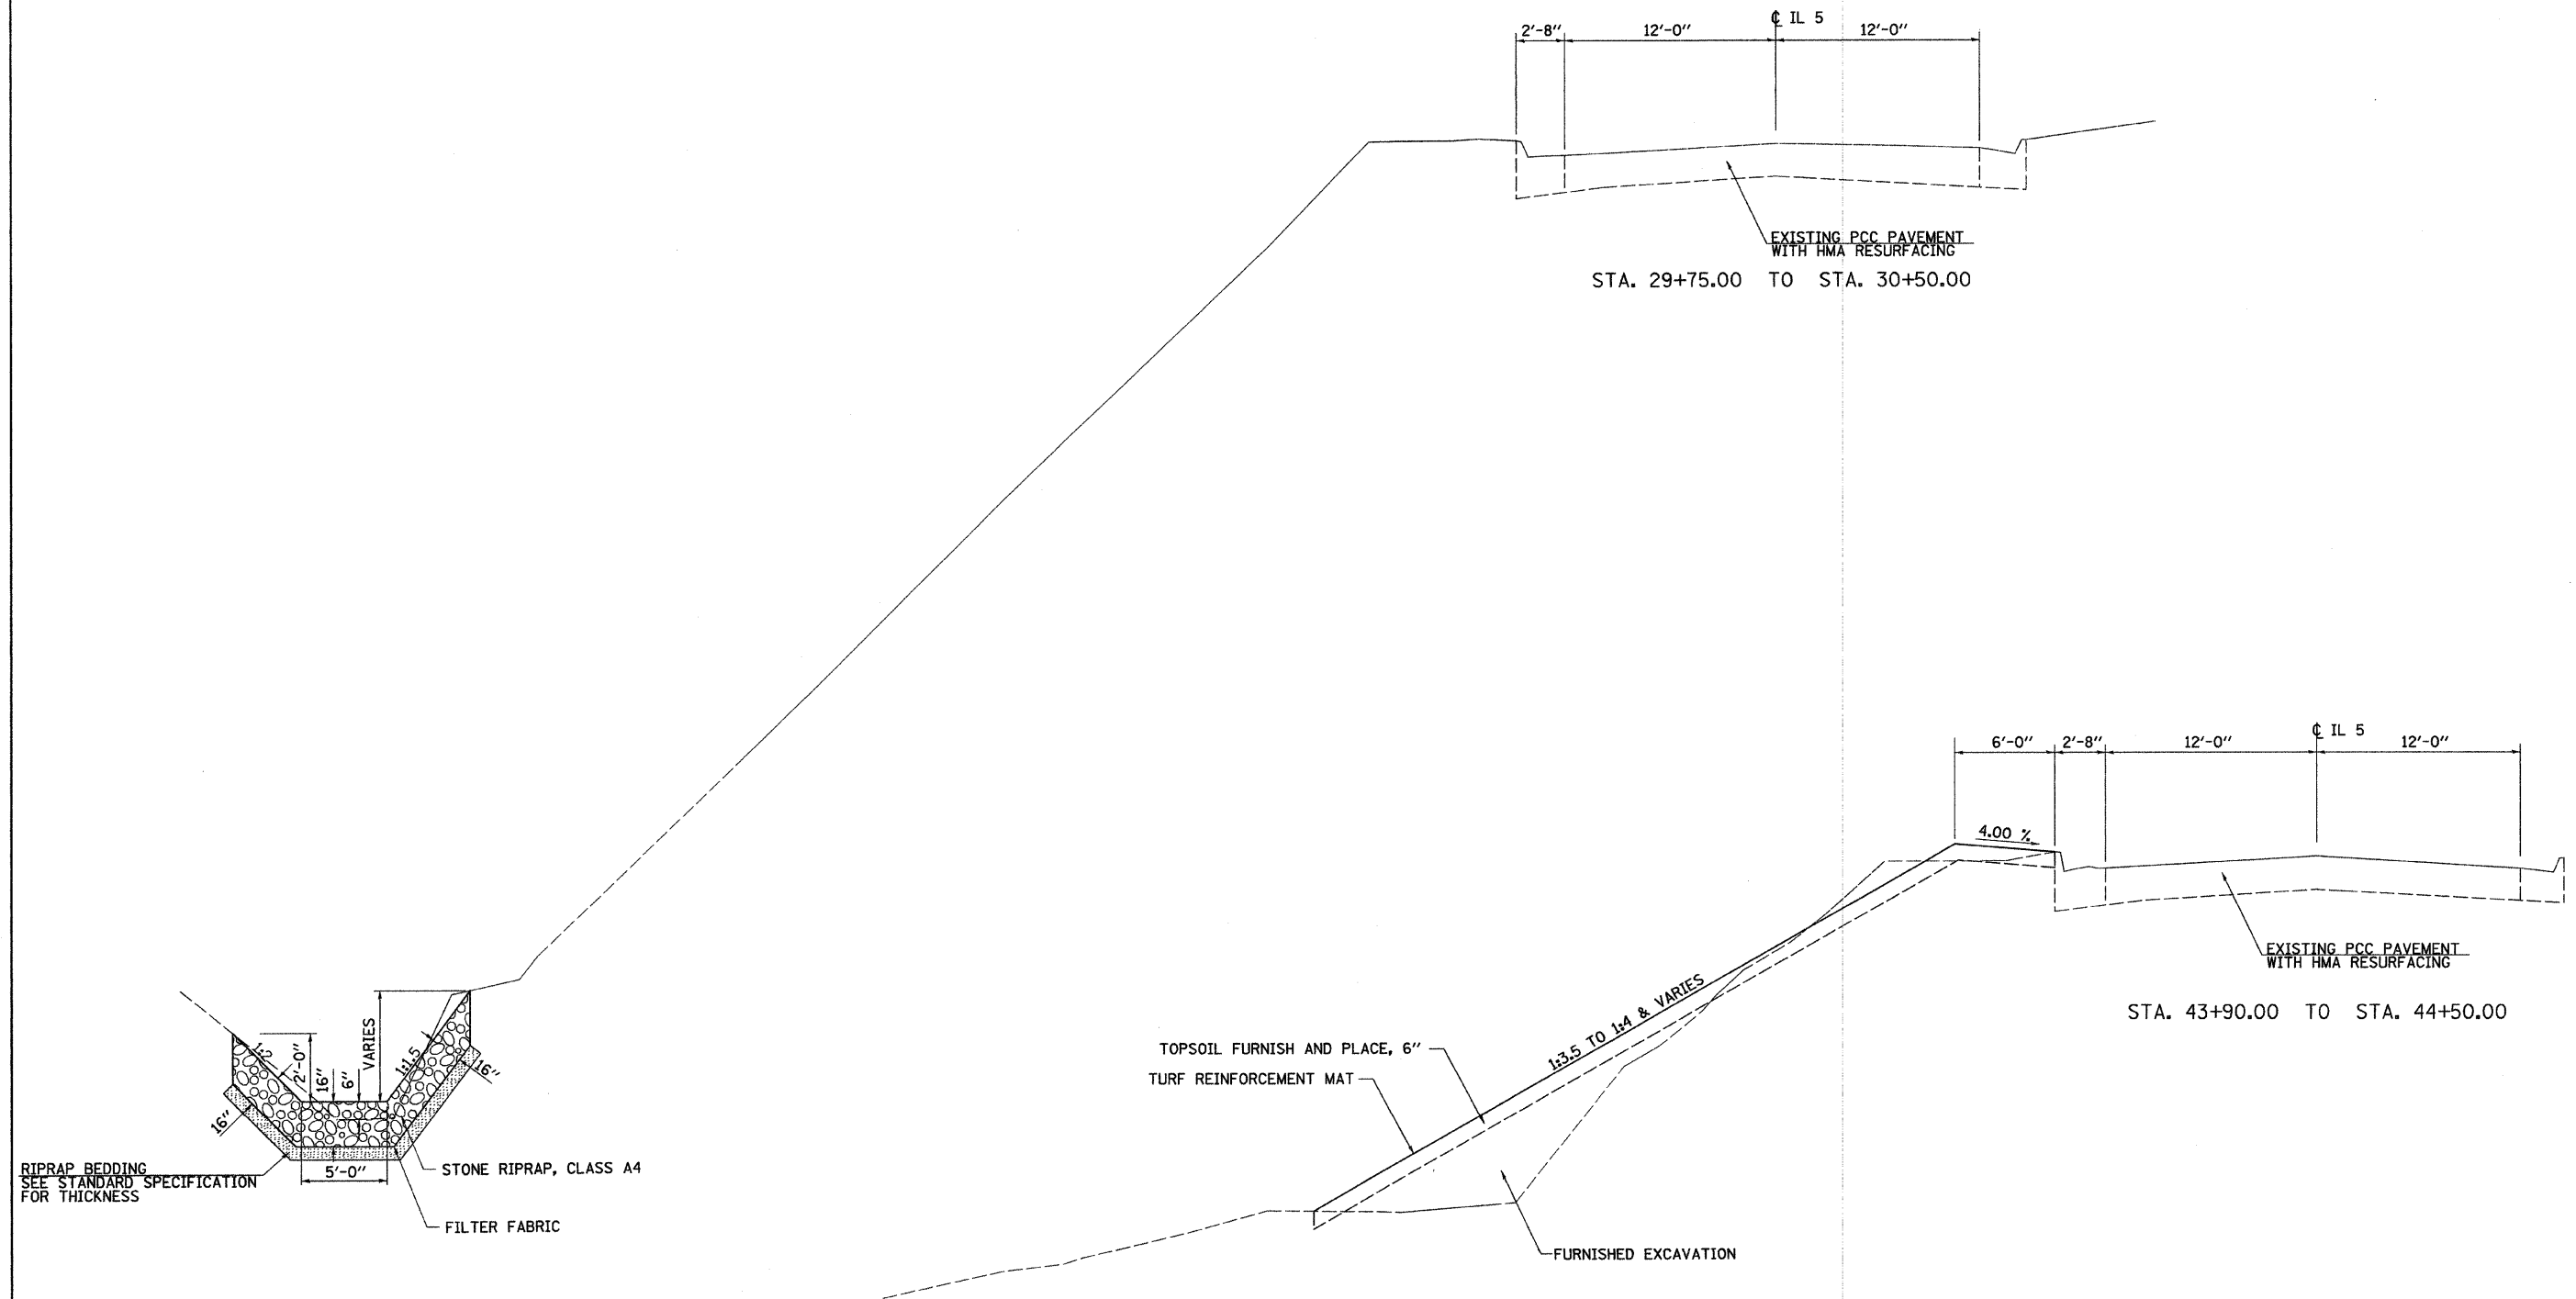

FILE NAME =	USER NAME = jdeen	DESIGNED - AWM	REVISED -
vs:\transportation\2244\2244-20\2029091Y.dgn		DRAWN - TJD	REVISED -
	PLOT SCALE = 50.0000' / IN.	CHECKED - AWM	REVISED -
	PLOT DATE = 3/9/2010	DATE - 3/1/2010	REVISED -

**STATE OF ILLINOIS
DEPARTMENT OF TRANSPORTATION**

TYPICAL SECTIONS	
SCALE:	SHEET NO. 1 OF 2 SHEETS STA. TO STA.

F.A.P. RTE.	SECTION	COUNTY	TOTAL SHEETS	SHEET NO.
595	(182) M-2	ROCK ISLAND	41	4
CONTRACT NO. 64E75				
ILLINOIS FED. AID PROJECT				