


TYPICAL SECTIONS

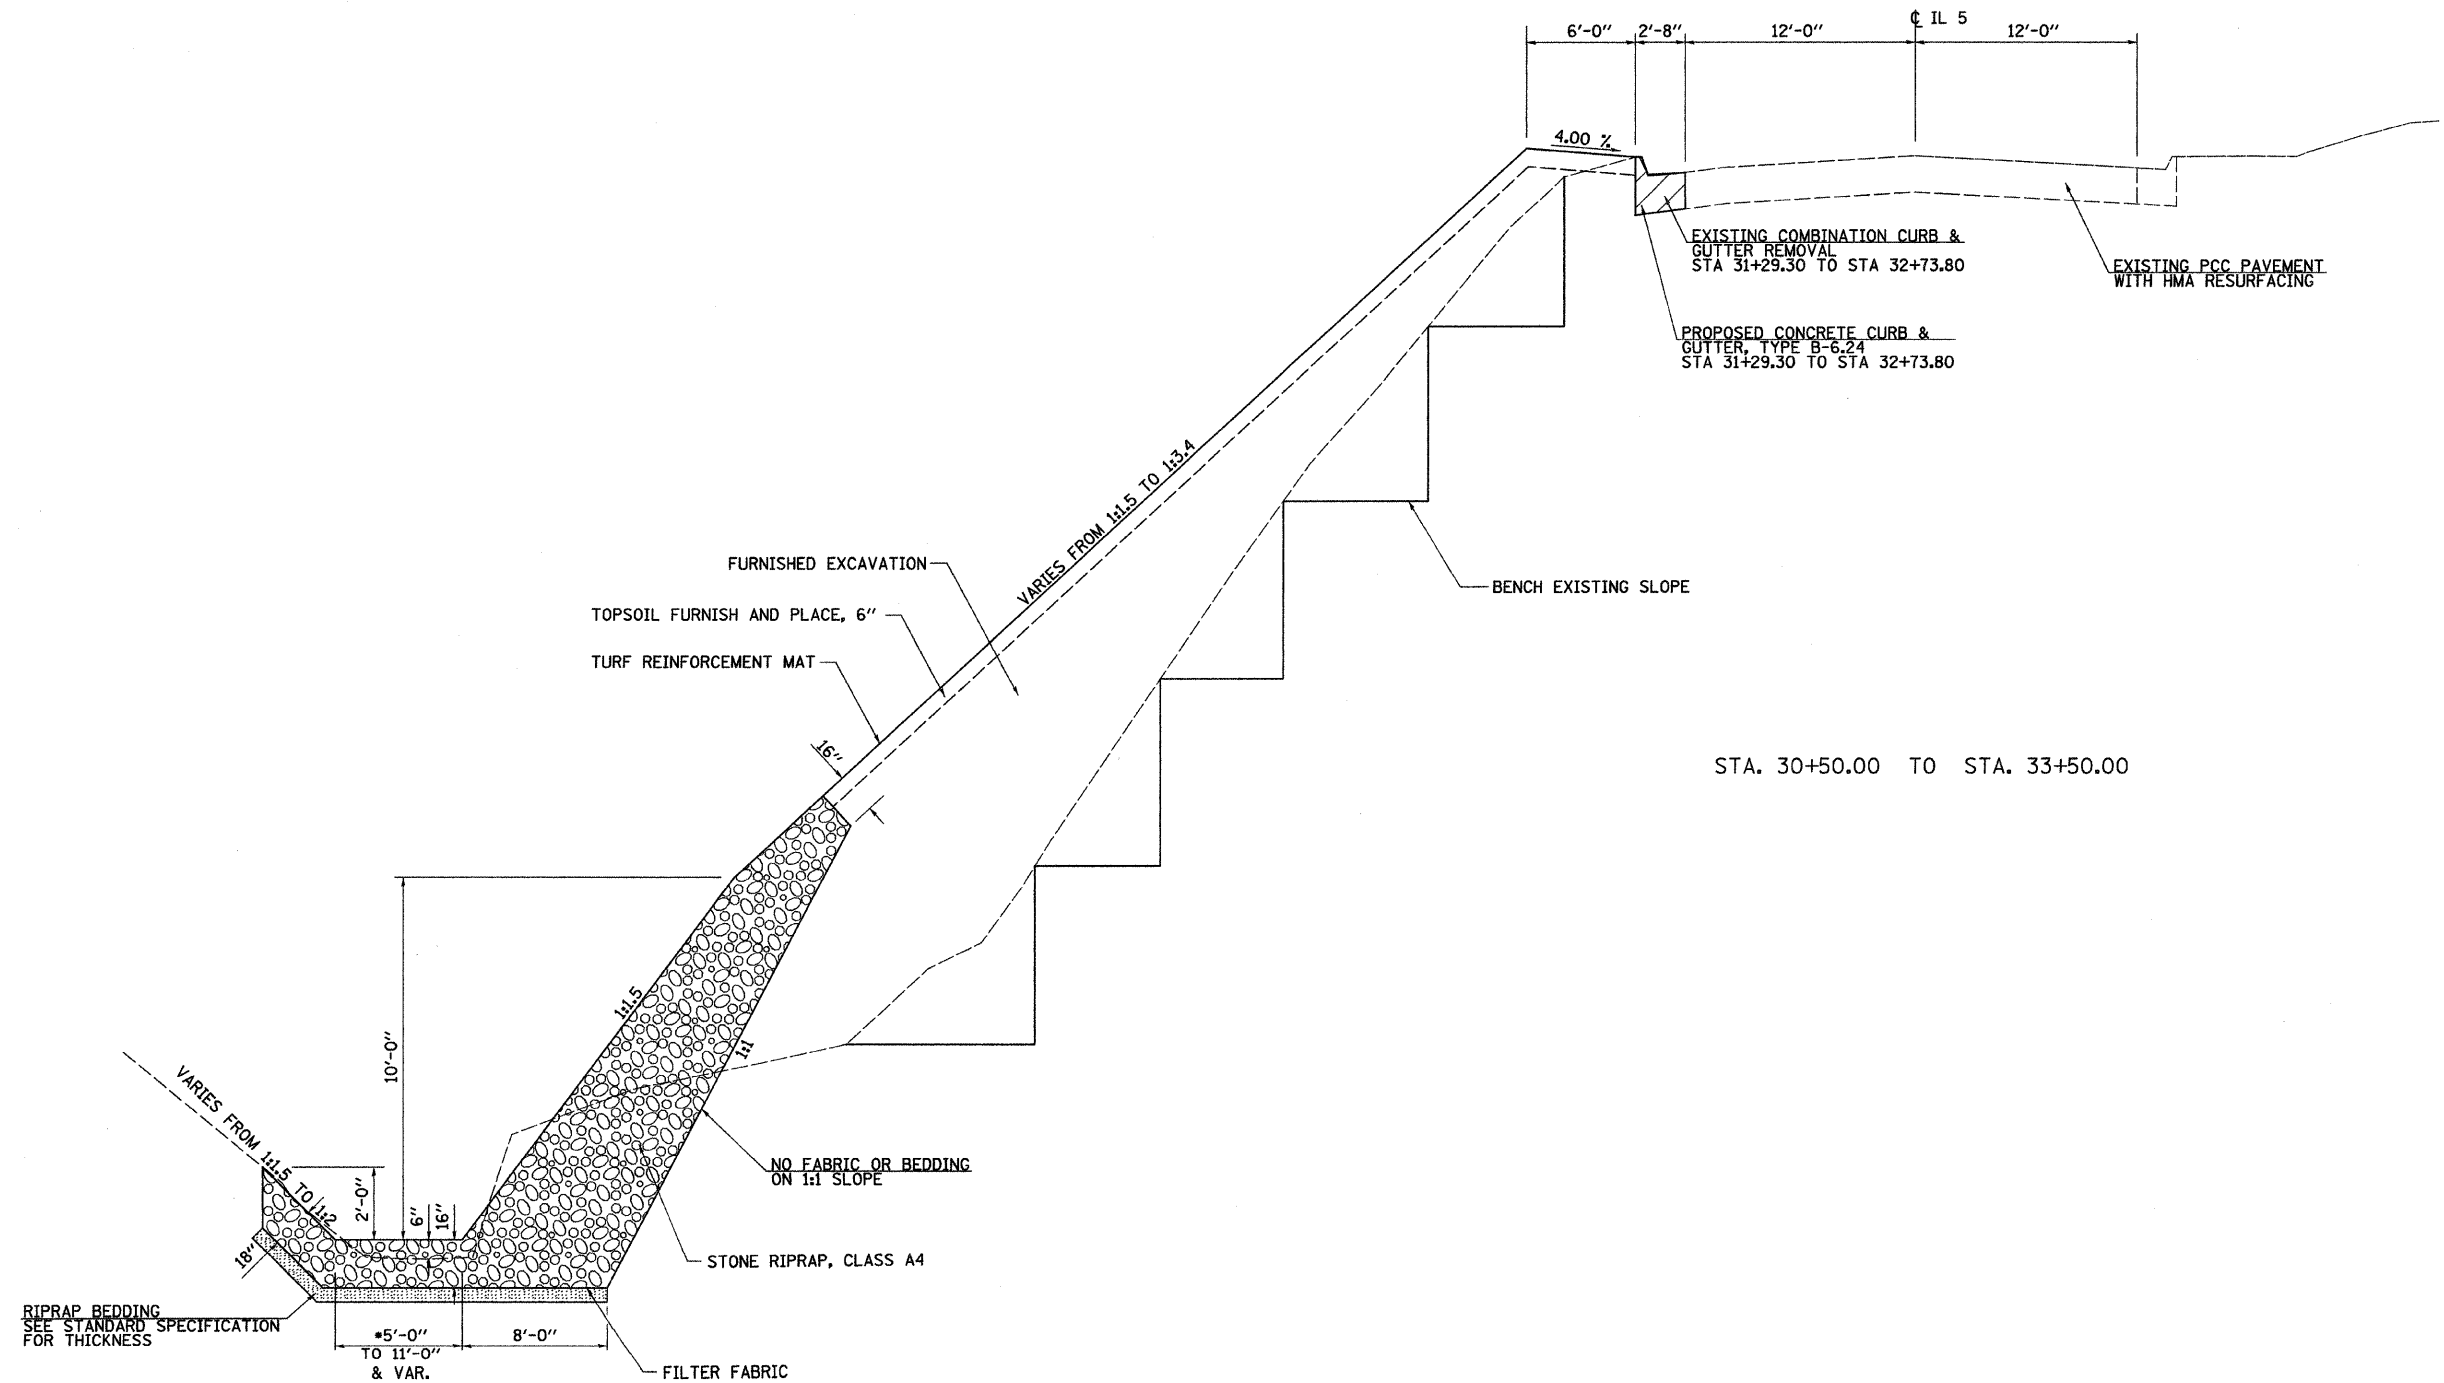

* 5'-0" WIDTH IS THE ABSOLUTE MINIMUM. SEE CROSS SECTIONS FOR VARIED WIDTH LOCATIONS, VARIED WIDTH IS INTENDED TO BLEND BACKSLOPE INTO THE NATURAL ENVIRONMENT WITH MINIMAL DISRUPTION TO EXISTING FEATURES.

NOTES:
CONTRACTOR SHALL MAINTAIN A MINIMUM 0.50% DITCH GRADE.

FILE NAME =	USER NAME = jdean	DESIGNED - AWM	REVISED -	STATE OF ILLINOIS DEPARTMENT OF TRANSPORTATION	TYPICAL SECTIONS	F.A.P. RTE.	SECTION	COUNTY	TOTAL SHEETS	SHEET NO.	
va\transportation\2244\2244-20\2029891.dgn		DRAWN - TJD	REVISED -			595	(182) M-2	ROCK ISLAND	41	5	
PLOT SCALE = 50.0000' / IN.		CHECKED - AWM	REVISED -			CONTRACT NO. 64E75					
PLOT DATE = 3/9/2010		DATE - 3/1/2010	REVISED -			ILLINOIS FED. AID PROJECT					
SCALE:						SHEET NO. 2 OF 2 SHEETS STA. TO STA.					