


| | |
|---------------|--|
| DATE | |
| BY | |
| FINAL SURVEY | |
| NOTED | |
| PLOTTED | |
| TEMPLATE | |
| AREAS CHECKED | |

| | |
|-----------------|--|
| DATE | |
| BY | |
| ORIGINAL SURVEY | |
| NOTED | |
| PLOTTED | |
| TEMPLATE | |
| AREAS CHECKED | |

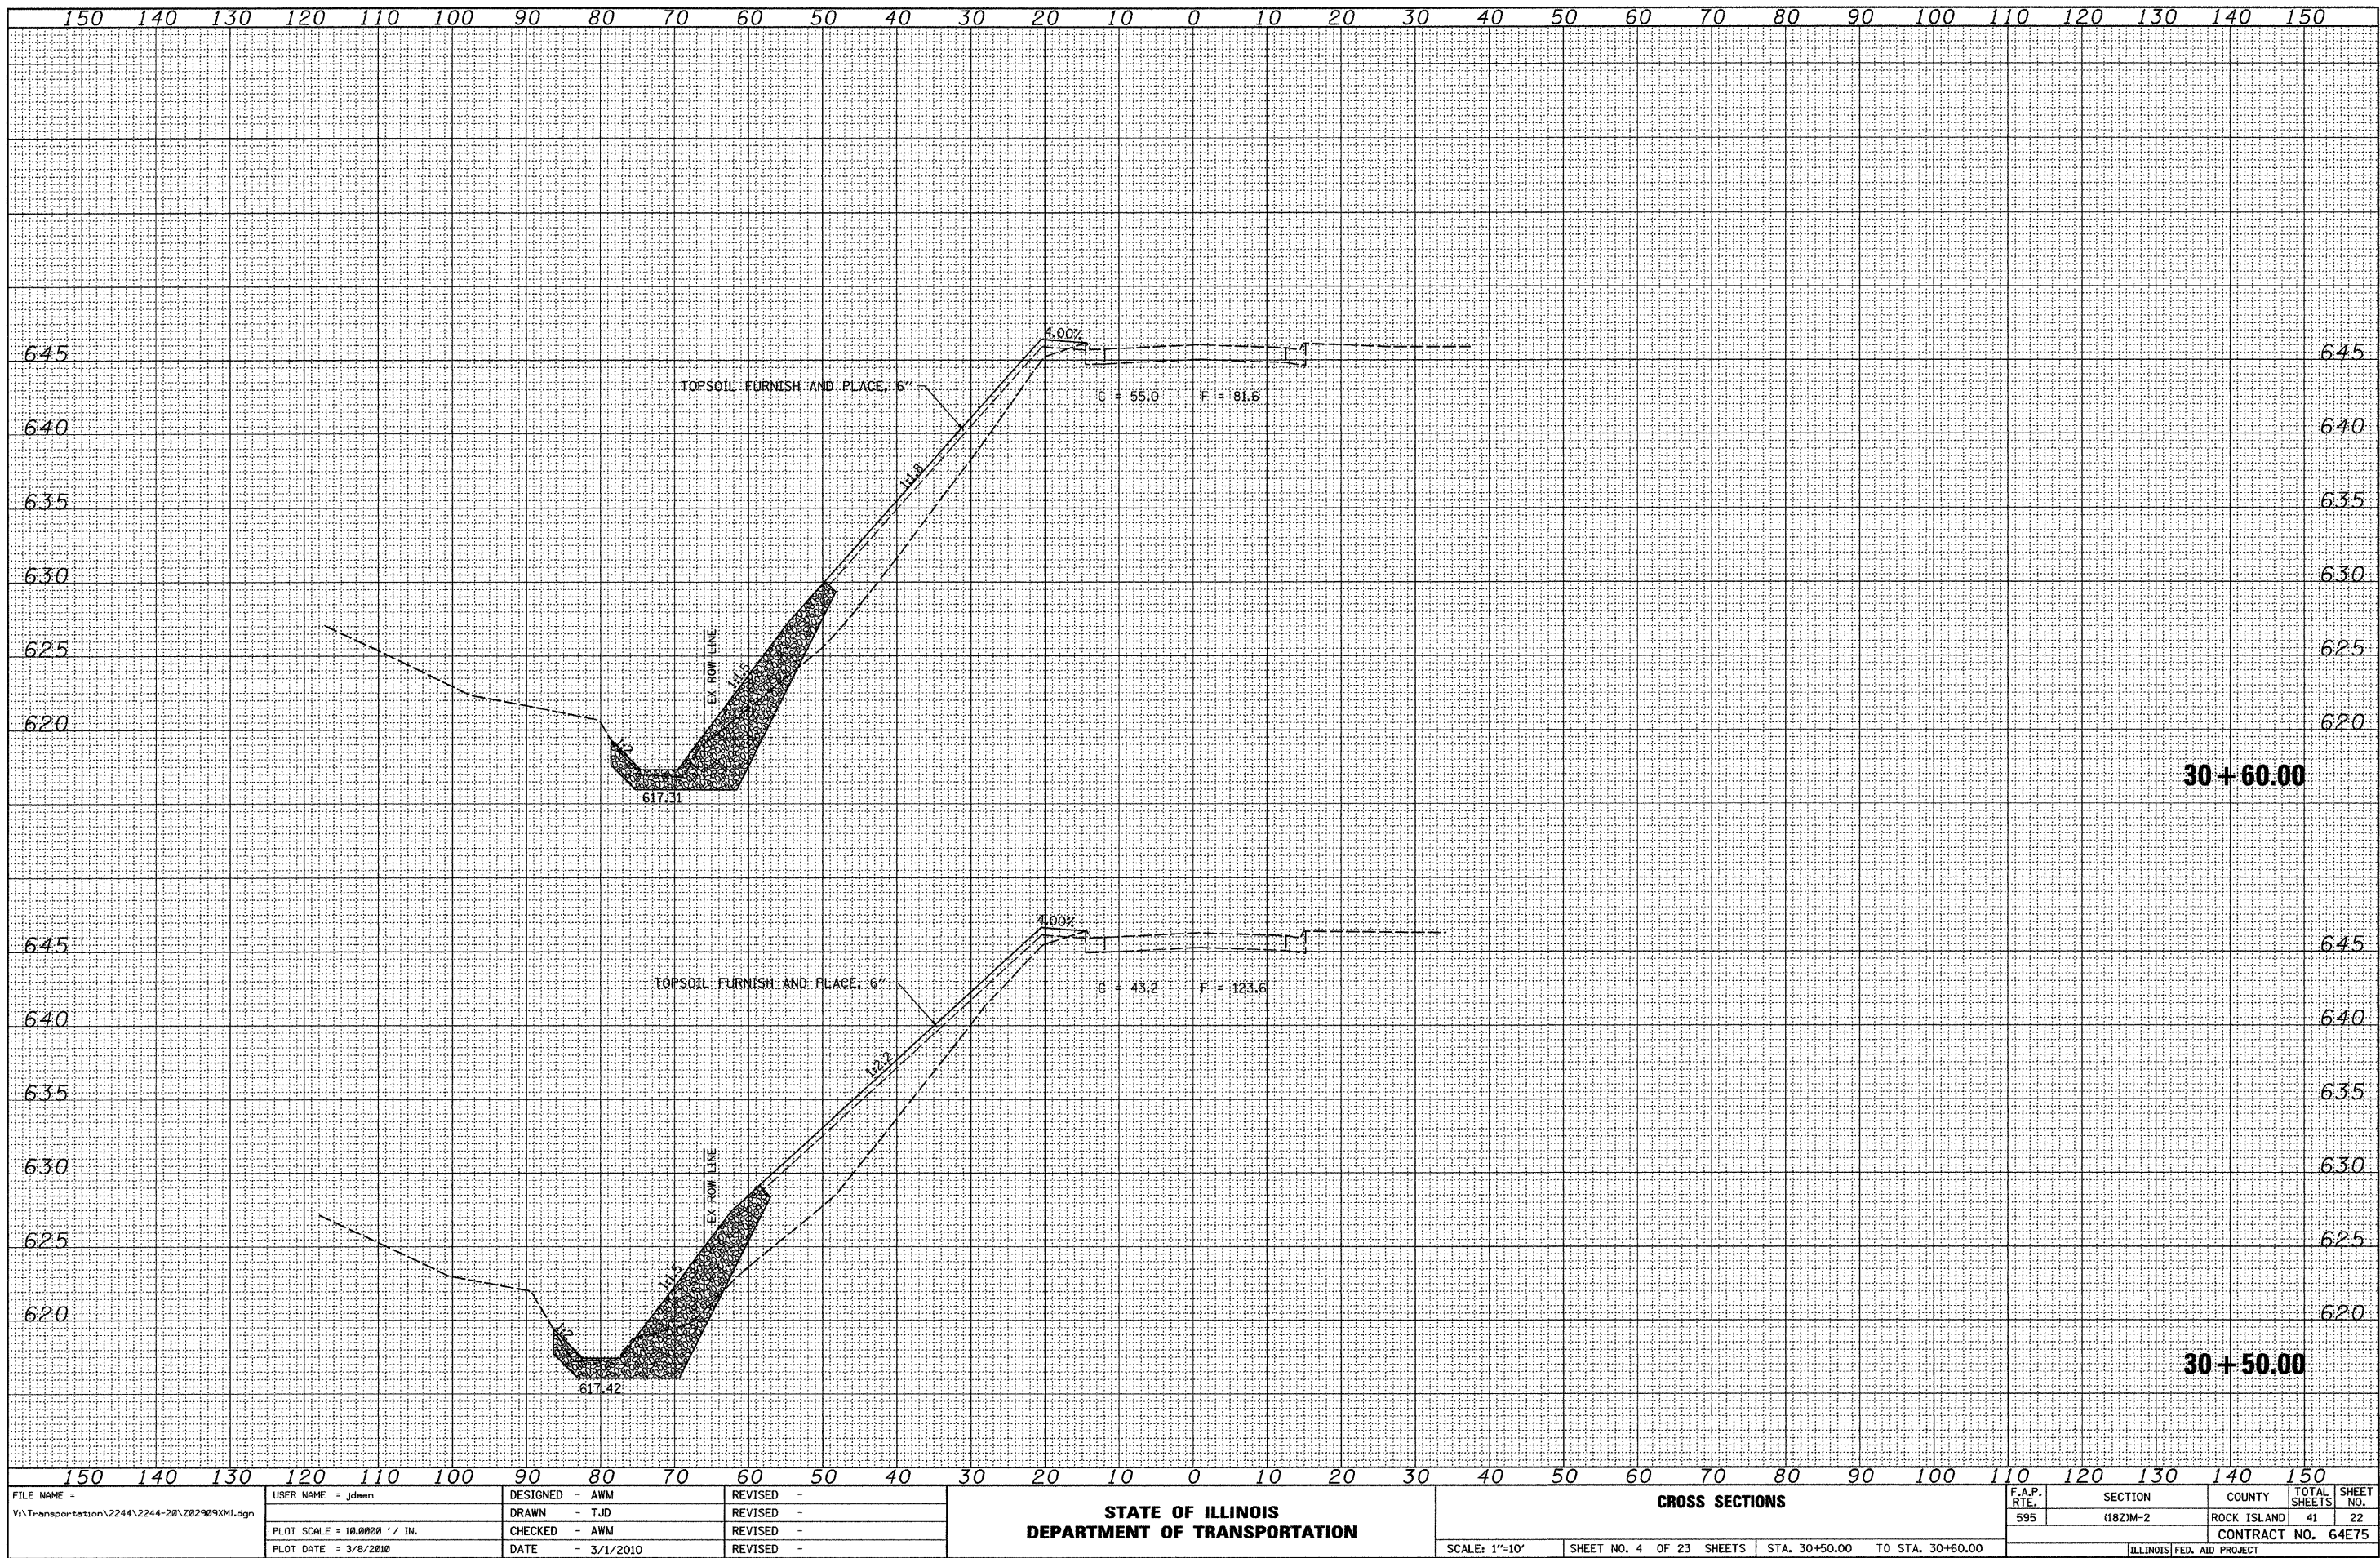

FILE NAME = V:\Transportation\2244\2244-20\202989XMI.dgn
 USER NAME = jdean
 PLOT SCALE = 10.0000' / IN.
 PLOT DATE = 3/8/2010

| | |
|-----------------|-----------|
| DESIGNED - AWM | REVISED - |
| DRAWN - TJD | REVISED - |
| CHECKED - AWM | REVISED - |
| DATE - 3/1/2010 | REVISED - |

**STATE OF ILLINOIS
 DEPARTMENT OF TRANSPORTATION**

| CROSS SECTIONS | | | |
|----------------|--------------------------|--------------------------------|--|
| SCALE: 1"=10' | SHEET NO. 4 OF 23 SHEETS | STA. 30+50.00 TO STA. 30+60.00 | |

| | | | | |
|---------------------------|-----------------|--------------------|-----------------|--------------|
| F.A.P. RTE. 595 | SECTION 1182M-2 | COUNTY ROCK ISLAND | TOTAL SHEETS 41 | SHEET NO. 22 |
| CONTRACT NO. 64E75 | | | | |
| ILLINOIS FED. AID PROJECT | | | | |