


DATE	
BY	
FINAL SURVEY	SURVEYED
NOTE BOOK NO.	PLOTTED
	TEMPLATE
	AREAS CHECKED

DATE	
BY	
ORIGINAL SURVEY	SURVEYED
NOTE BOOK NO.	PLOTTED
	TEMPLATE
	AREAS CHECKED

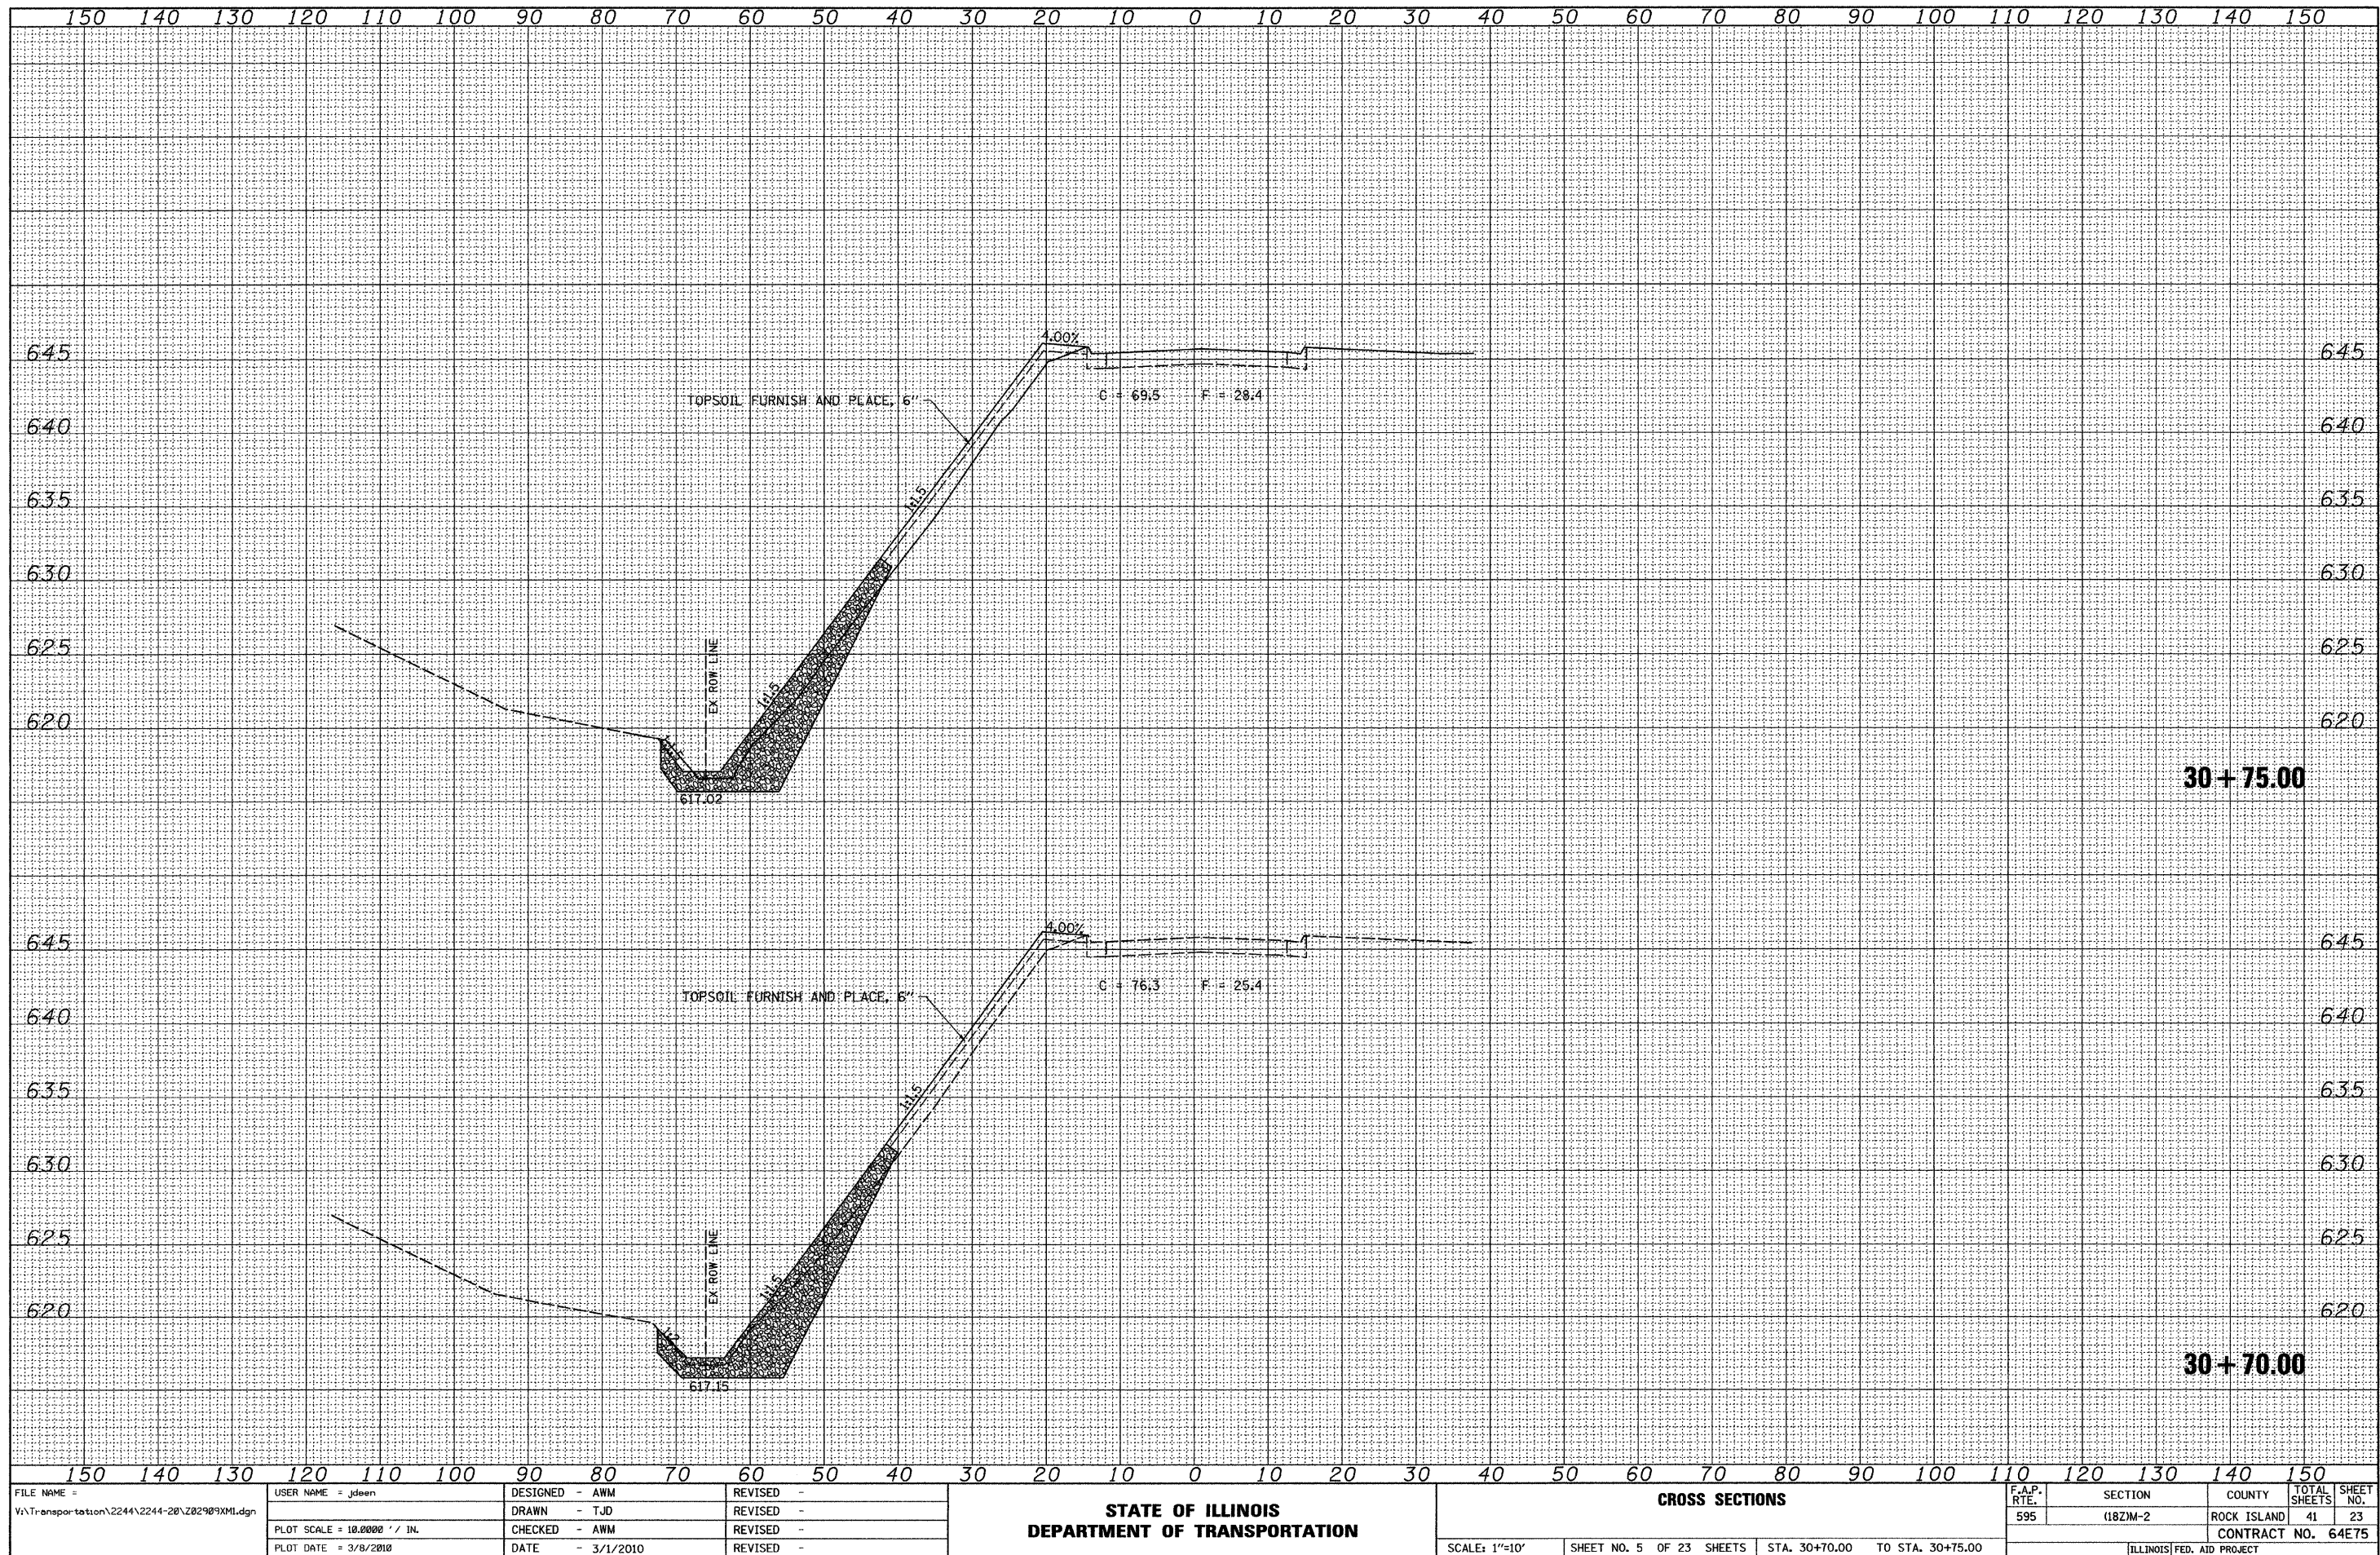

FILE NAME = V:\Transportation\2244\2244-20\202989XMI.dgn

USER NAME = jdeen	DESIGNED - AWM	REVISED -
	DRAWN - TJD	REVISED -
PLOT SCALE = 10.0000' / IN.	CHECKED - AWM	REVISED -
PLOT DATE = 3/8/2010	DATE - 3/1/2010	REVISED -

**STATE OF ILLINOIS  
DEPARTMENT OF TRANSPORTATION**

<b>CROSS SECTIONS</b>			
SCALE: 1"=10'	SHEET NO. 5 OF 23 SHEETS	STA. 30+70.00 TO STA. 30+75.00	

F.A.P. RTE.	SECTION	COUNTY	TOTAL SHEETS	SHEET NO.
595	(182M-2)	ROCK ISLAND	41	23
				CONTRACT NO. 64E75
ILLINOIS FED. AID PROJECT				