


DATE	
BY	
FINAL SURVEY	
SURVEYED	
PLOTTED	
TEMPLATE	
NOTE BOOK	
NO.	
AREAS CHECKED	

DATE	
BY	
ORIGINAL SURVEY	
SURVEYED	
PLOTTED	
TEMPLATE	
NOTE BOOK	
NO.	
AREAS CHECKED	

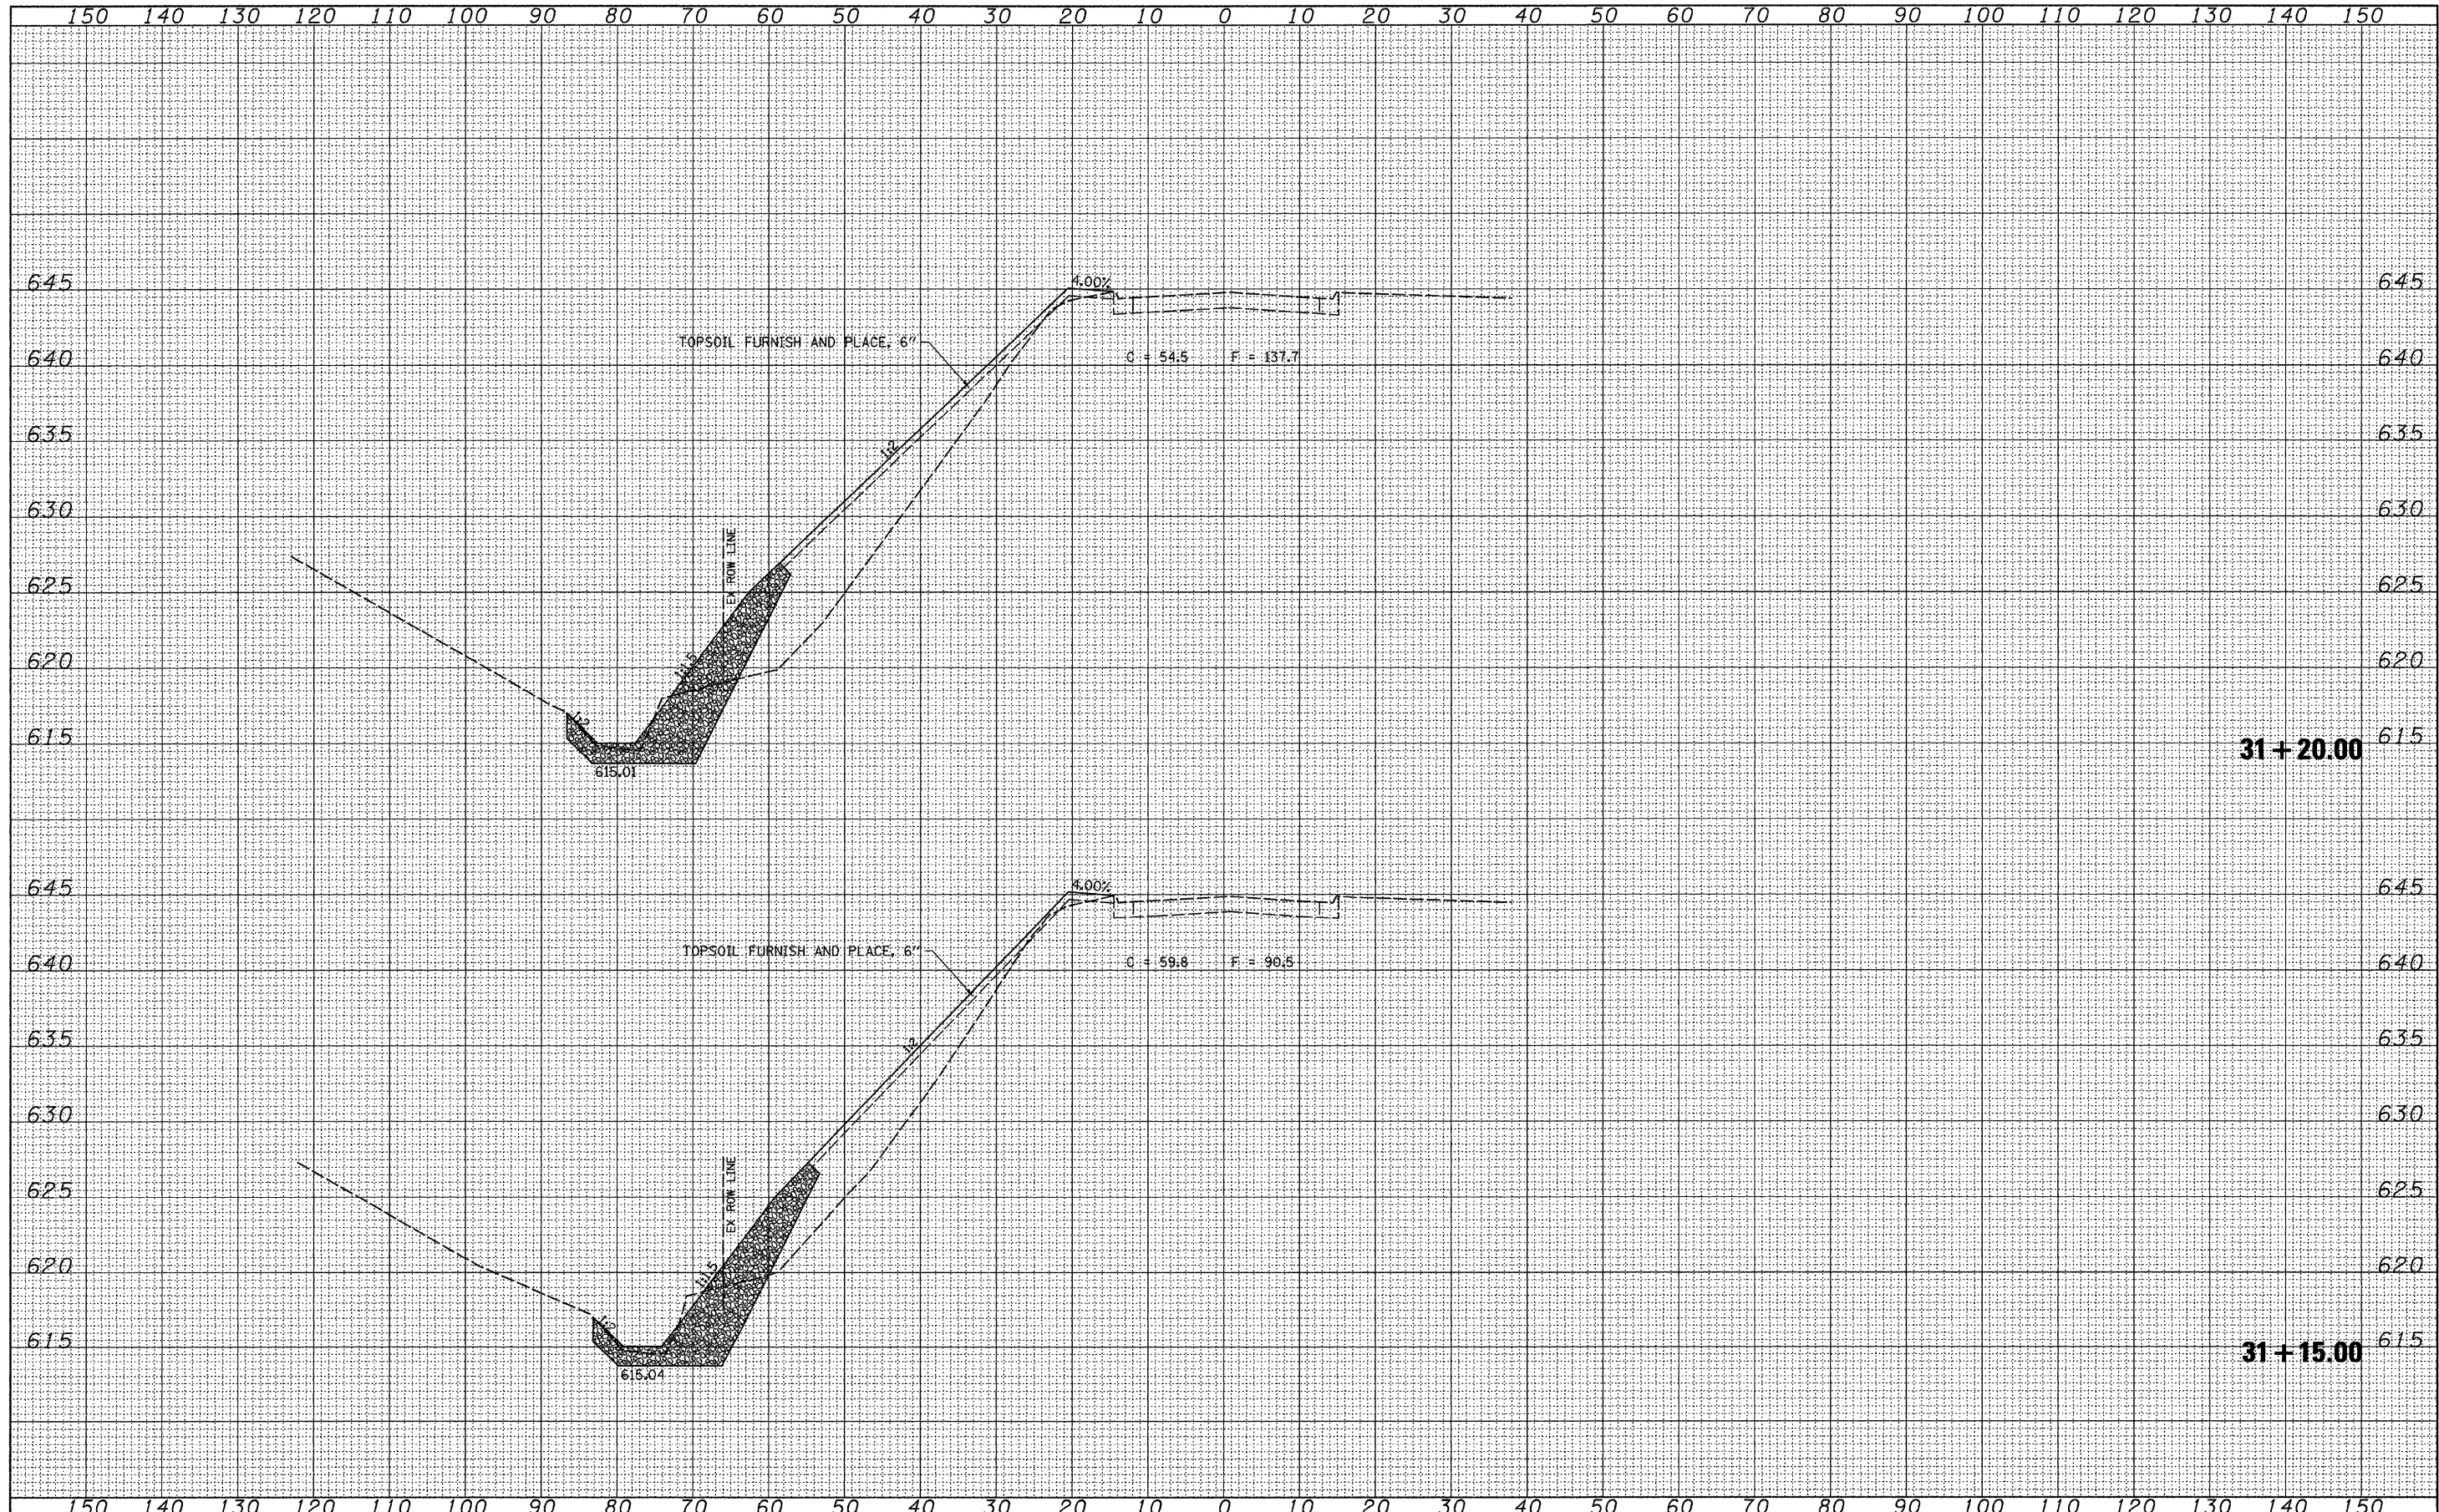

FILE NAME = V:\Transportation\2244\2244-20\202909XMI.dgn  
 USER NAME = jdean  
 PLOT SCALE = 10.0000' / IN.  
 PLOT DATE = 3/8/2010

DESIGNED - AWM	REVISED -
DRAWN - TJD	REVISED -
CHECKED - AWM	REVISED -
DATE - 3/1/2010	REVISED -

**STATE OF ILLINOIS  
DEPARTMENT OF TRANSPORTATION**

**CROSS SECTIONS**  
 SCALE: 1"=10'    SHEET NO. 8 OF 23 SHEETS    STA. 31+15.00 TO STA. 31+20.00

F.A.P. RTE.	SECTION	COUNTY	TOTAL SHEETS	SHEET NO.
595	(182M-2	ROCK ISLAND	41	26
CONTRACT NO. 64E75			ILLINOIS FED. AID PROJECT	