


DATE	
BY	
FINAL SURVEY	SURVEYED
NOTE BOOK NO.	PLOTTED
	TEMPLATE
	AREAS CHECKED

DATE	
BY	
ORIGINAL SURVEY	SURVEYED
NOTE BOOK NO.	PLOTTED
	TEMPLATE
	AREAS CHECKED

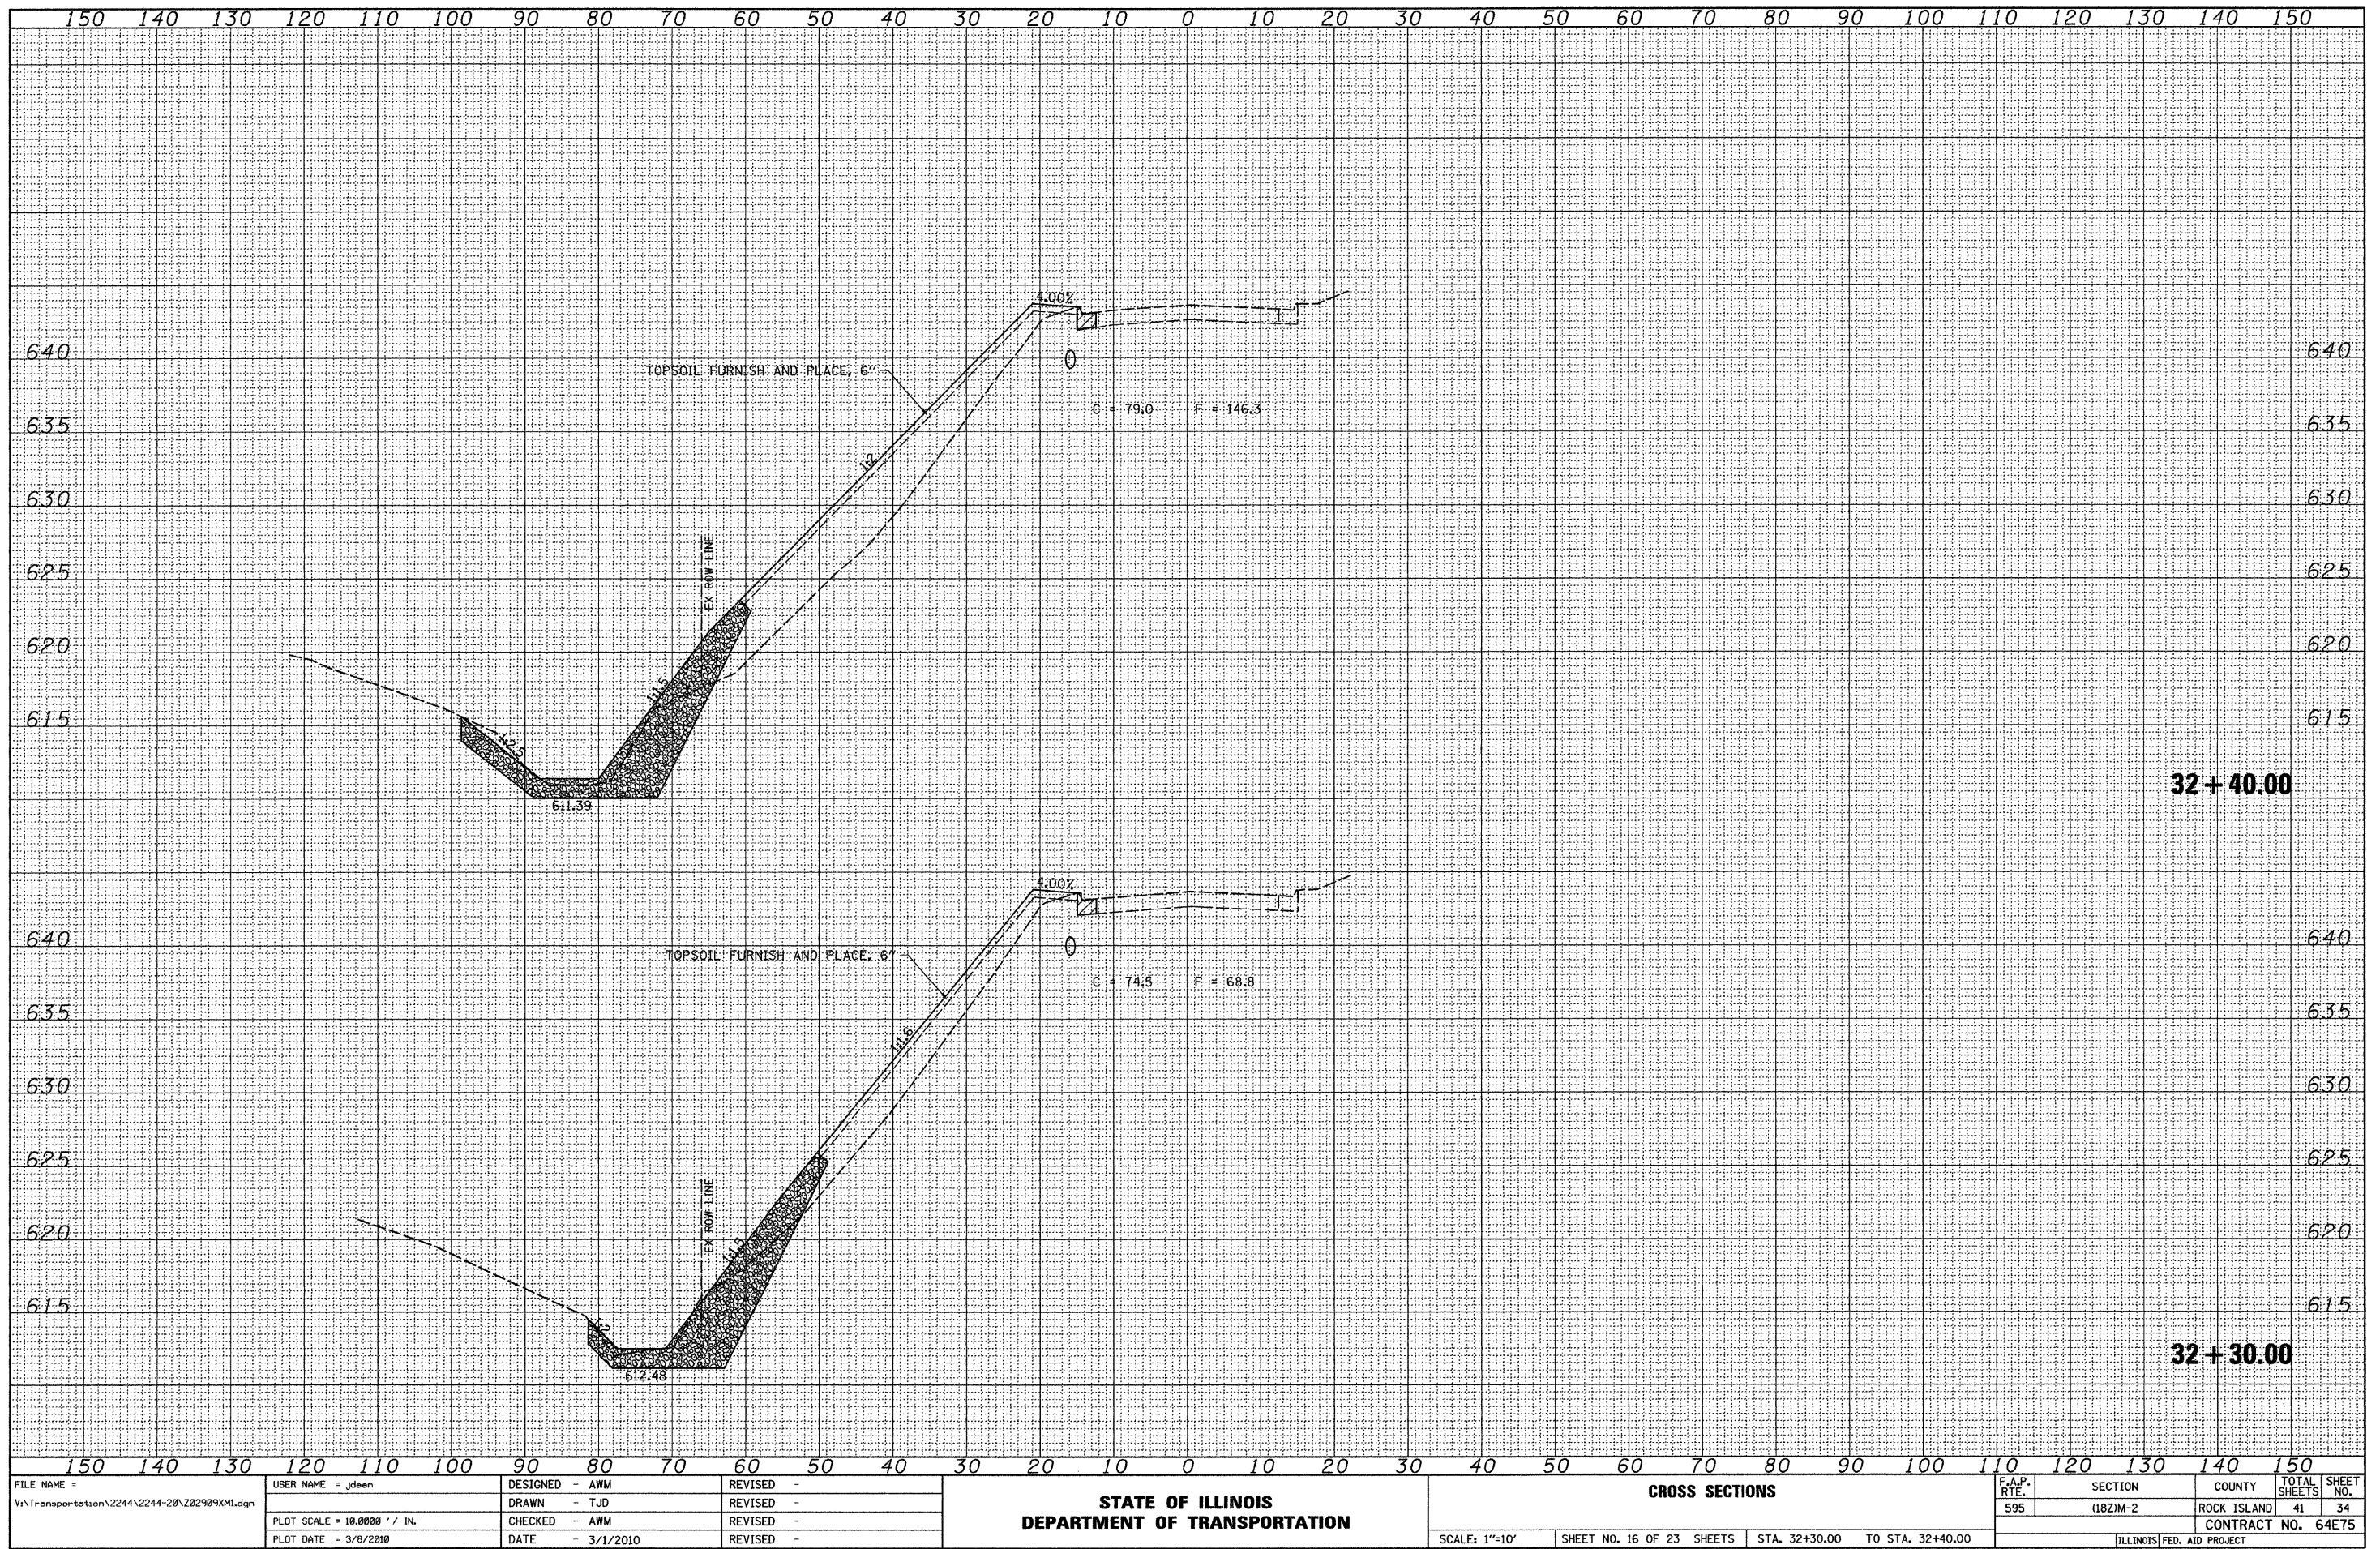

FILE NAME = V:\Transportation\2244\2244-28\Z82989X.Mxd  
 USER NAME = jdeen

DESIGNED - AWM	REVISED -
DRAWN - TJD	REVISED -
CHECKED - AWM	REVISED -
DATE - 3/1/2010	REVISED -

**STATE OF ILLINOIS  
 DEPARTMENT OF TRANSPORTATION**

CROSS SECTIONS			
SCALE: 1"=10'	SHEET NO. 16 OF 23 SHEETS	STA. 32+30.00	TO STA. 32+40.00

F.A.P. RTE. 595	SECTION (18ZM-2)	COUNTY ROCK ISLAND	TOTAL SHEETS 41	SHEET NO. 34
				CONTRACT NO. 64E75
ILLINOIS FED. AID PROJECT				