


DATE	
BY	
FINAL SURVEY	
SURVEYED	
PLOTTED	
TEMPLATE	
NOTE BOOK	
NO.	
AREAS CHECKED	

DATE	
BY	
ORIGINAL SURVEY	
SURVEYED	
PLOTTED	
TEMPLATE	
NOTE BOOK	
NO.	
AREAS CHECKED	

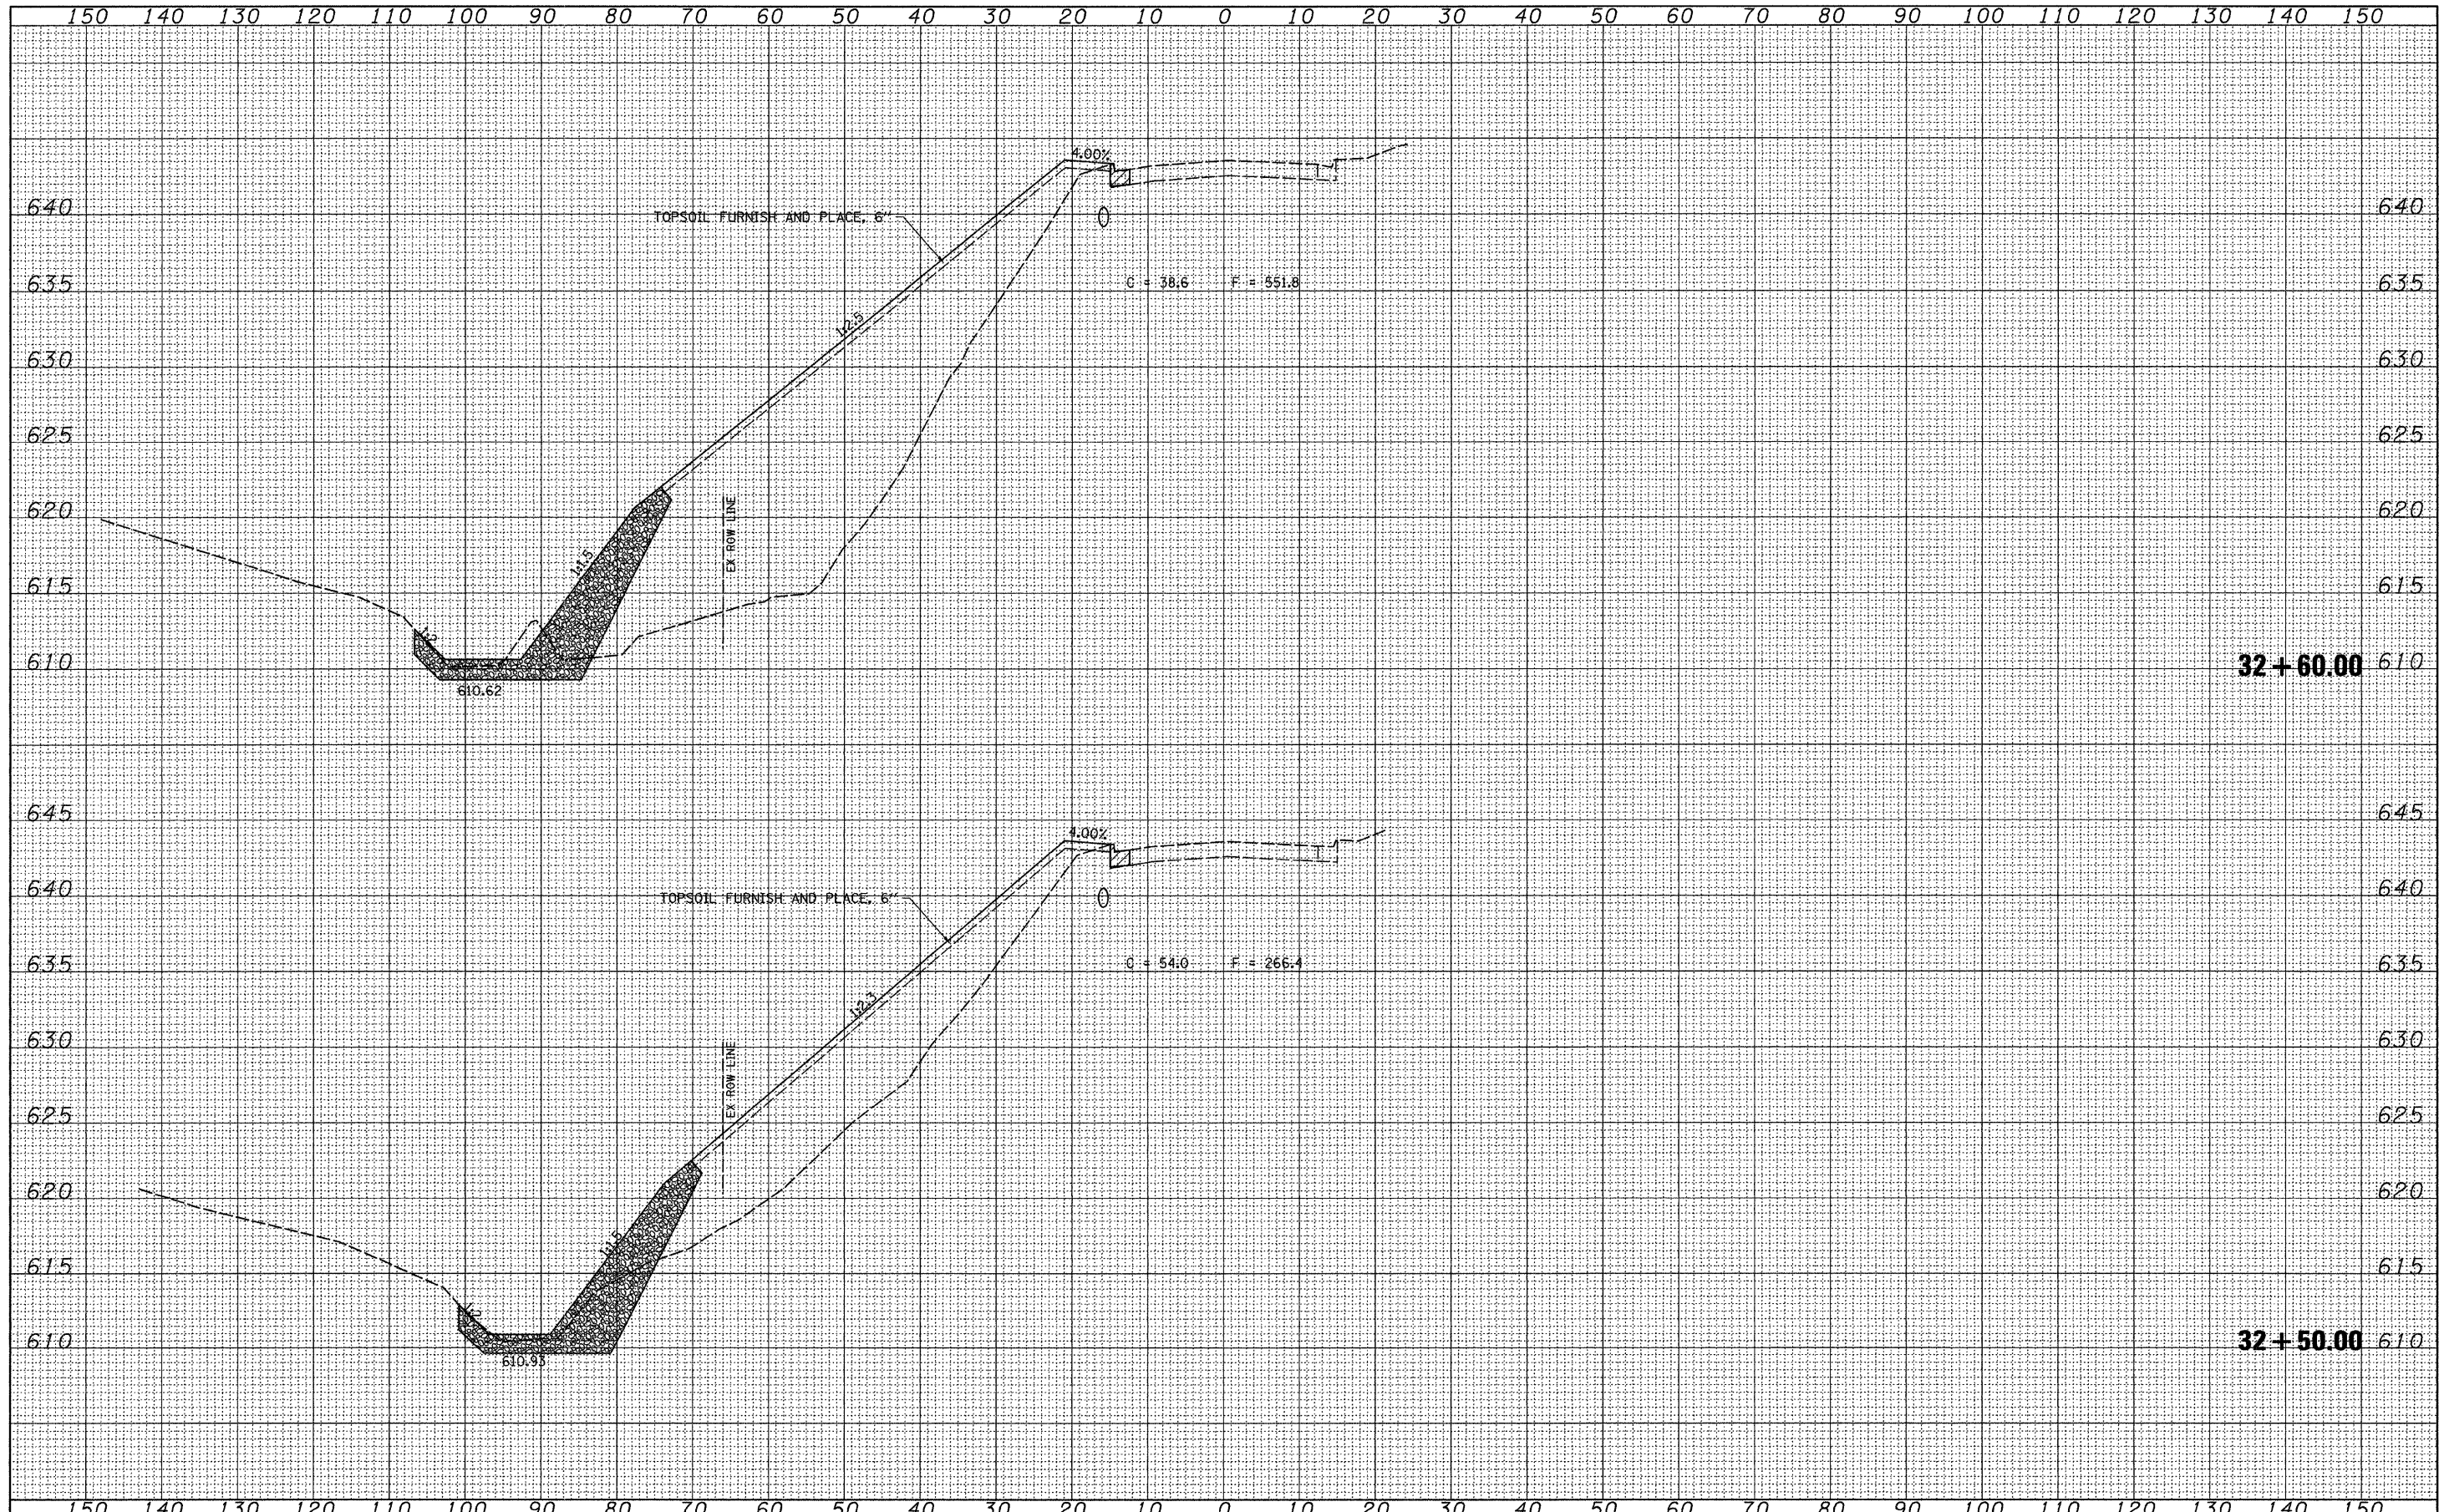

FILE NAME = W:\Transportation\2244\2244-20\202909XMI.dgn	USER NAME = jdean	DESIGNED - AWM	REVISED -	STATE OF ILLINOIS DEPARTMENT OF TRANSPORTATION	CROSS SECTIONS				F.A.P. RTE.	SECTION	COUNTY	TOTAL SHEETS	SHEET NO.
		DRAWN - TJD	REVISED -		SCALE: 1"=10'	SHEET NO. 17 OF 23 SHEETS	STA. 32+50.00 TO STA. 32+60.00	595	(182M-2)	ROCK ISLAND	41	35	
		CHECKED - AWM	REVISED -		CONTRACT NO. 64E75								
		DATE - 3/1/2010	REVISED -		ILLINOIS FED. AID PROJECT								