
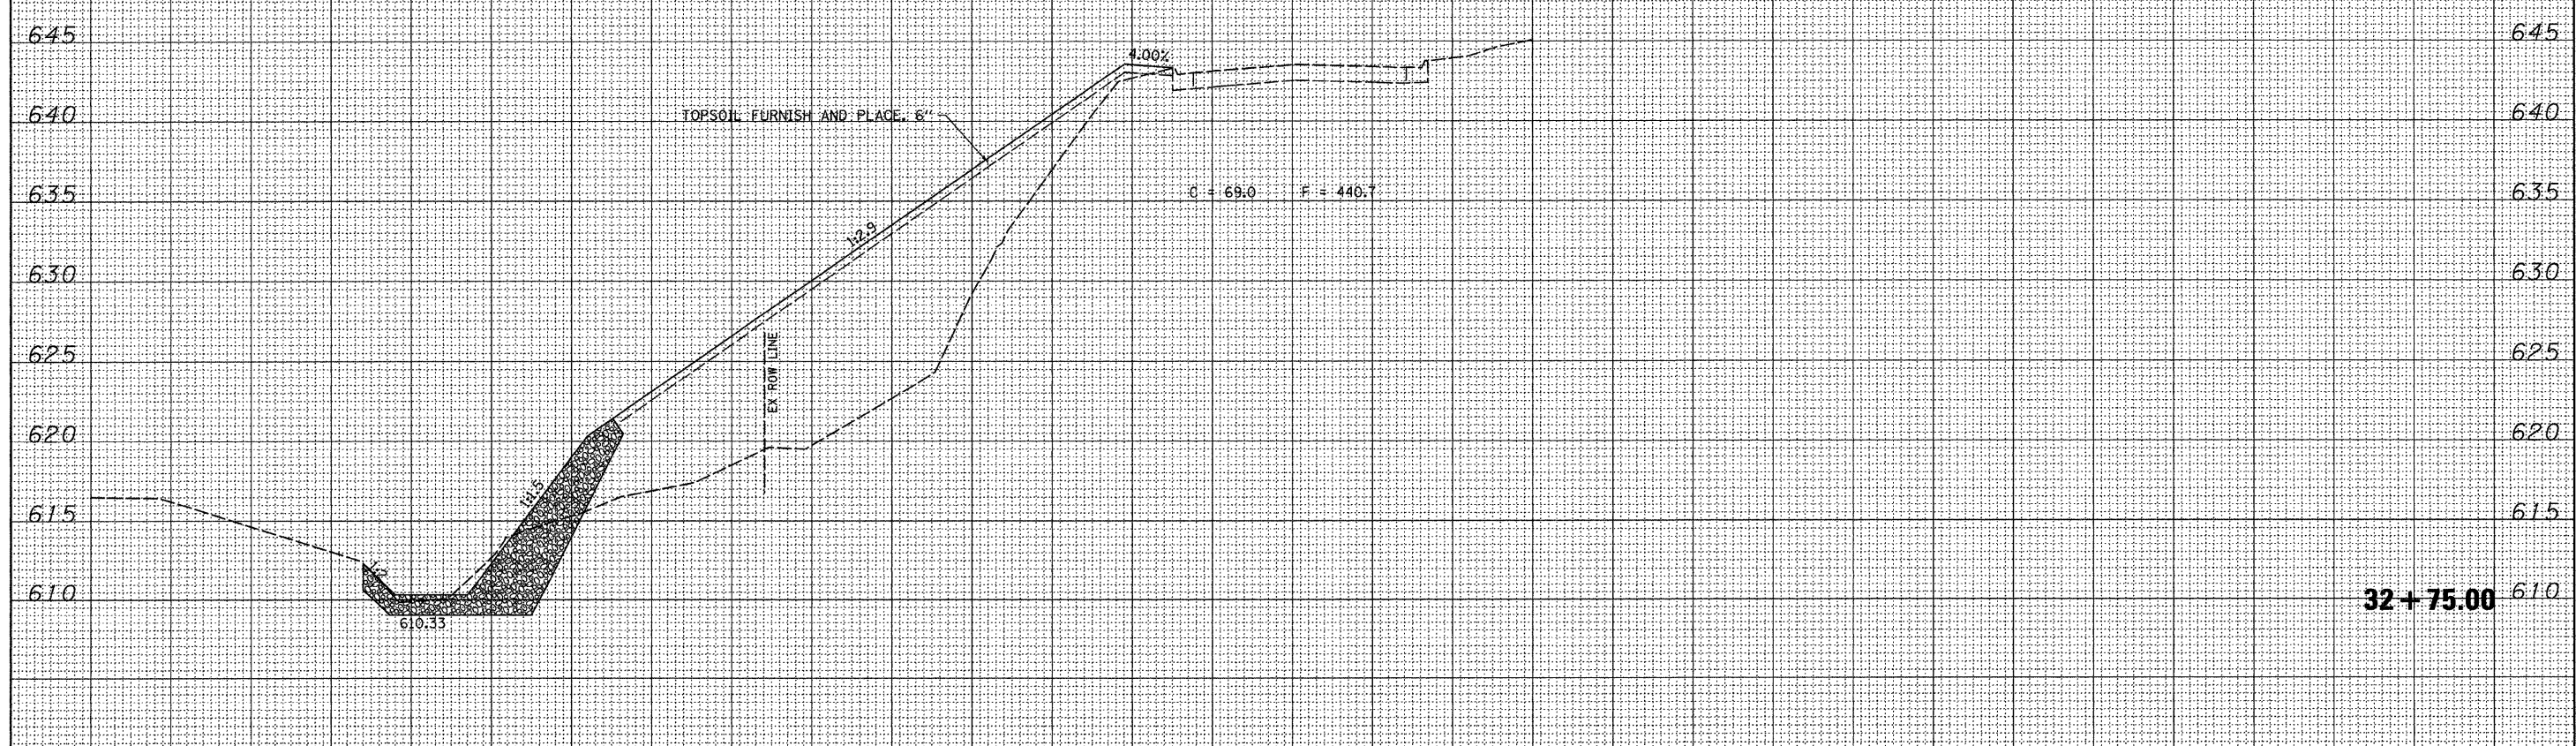


DATE	
BY	
FINAL SURVEY	
SURVEYED	
PLOTTED	
TEMPLATE	
NOTE BOOK	
AREAS CHECKED	
NO.	

DATE	
BY	
ORIGINAL SURVEY	
SURVEYED	
PLOTTED	
TEMPLATE	
NOTE BOOK	
AREAS CHECKED	
NO.	

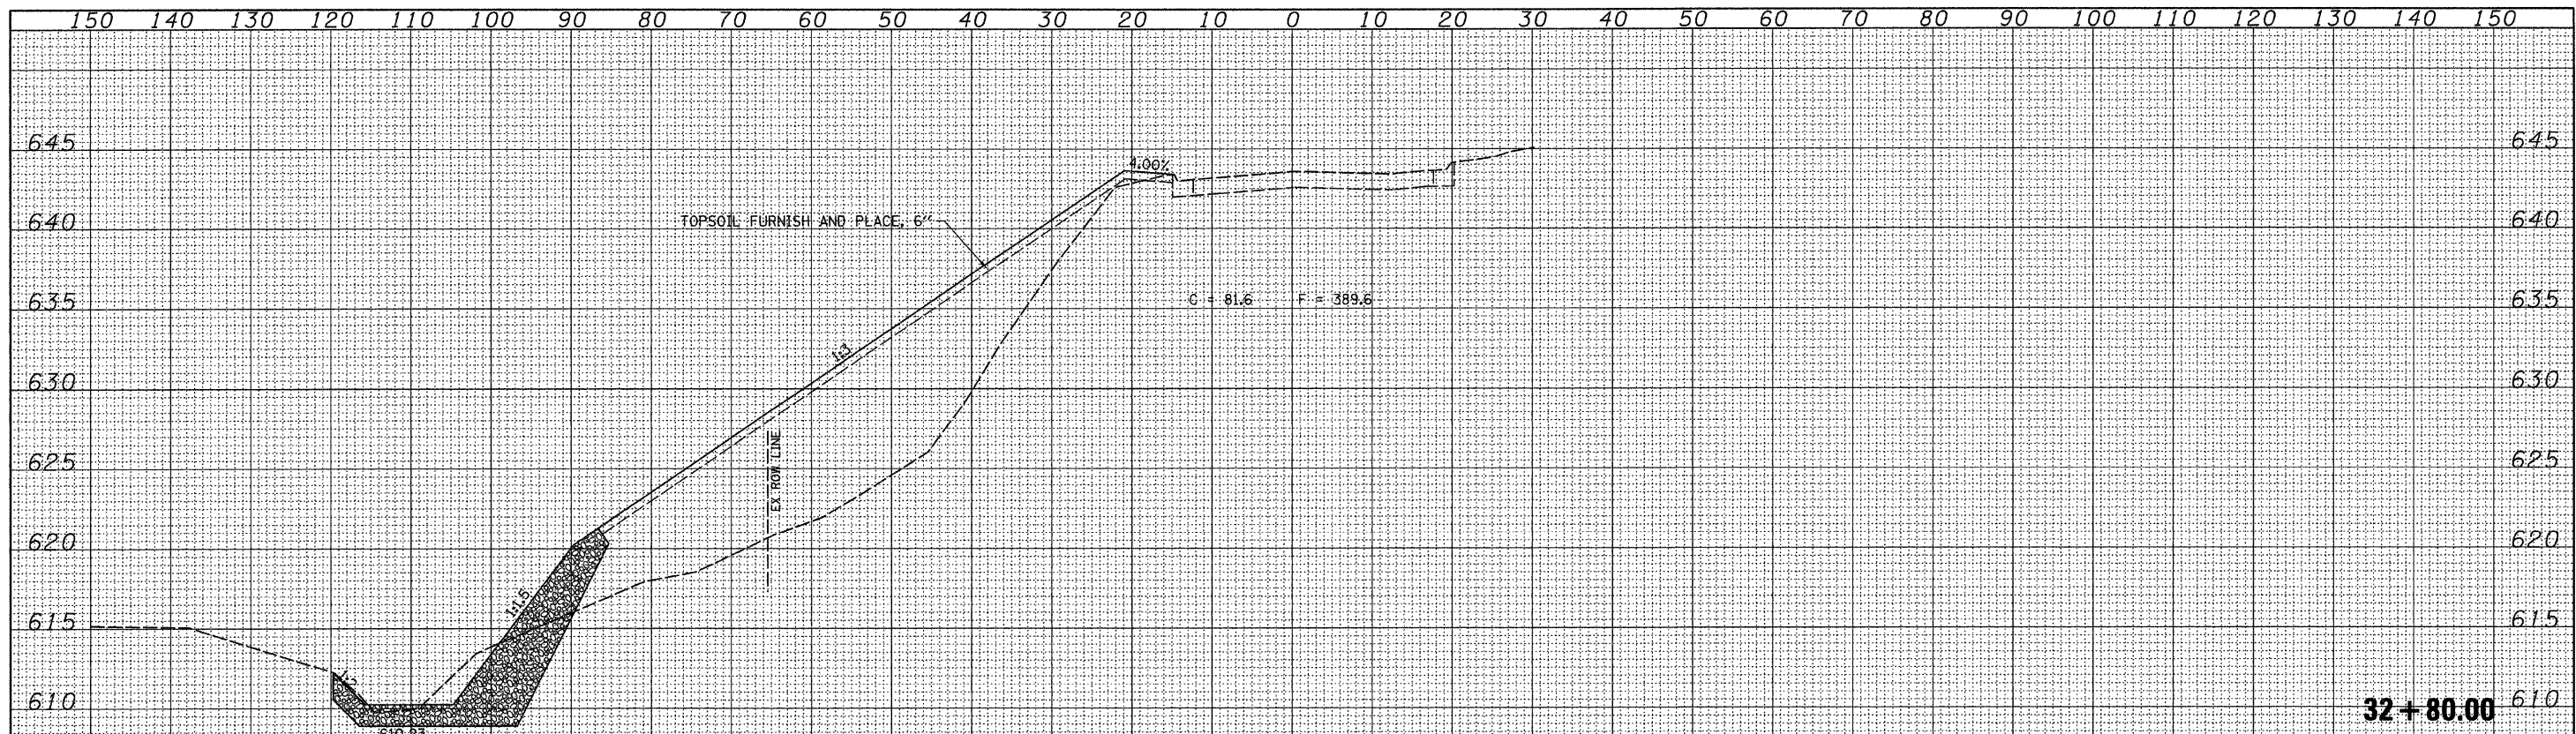

FILE NAME =	USER NAME = jdean	DESIGNED - AWM	REVISED -	STATE OF ILLINOIS DEPARTMENT OF TRANSPORTATION	CROSS SECTIONS				F.A.P. RTE.	SECTION	COUNTY	TOTAL SHEETS	SHEET NO.
V:\Transportation\2244\2244-20\282989XMI.dgn		DRAWN - TJD	REVISED -		SCALE:	SHEET NO. 19 OF 23 SHEETS	STA. 32+75.00	TO STA. 32+80.00	595	(182)M-2	ROCK ISLAND	41	37
		CHECKED - AWM	REVISED -		CONTRACT NO. 64E75								
		DATE - 3/1/2010	REVISED -		ILLINOIS FED. AID PROJECT								