


FINAL SURVEY	SURVEYED	DATE
NOTE BOOK NO.	PLOTTED	BY
	TEMPLATE	
	AREAS CHECKED	

ORIGINAL SURVEY	SURVEYED	DATE
NOTE BOOK NO.	PLOTTED	BY
	TEMPLATE	
	AREAS CHECKED	

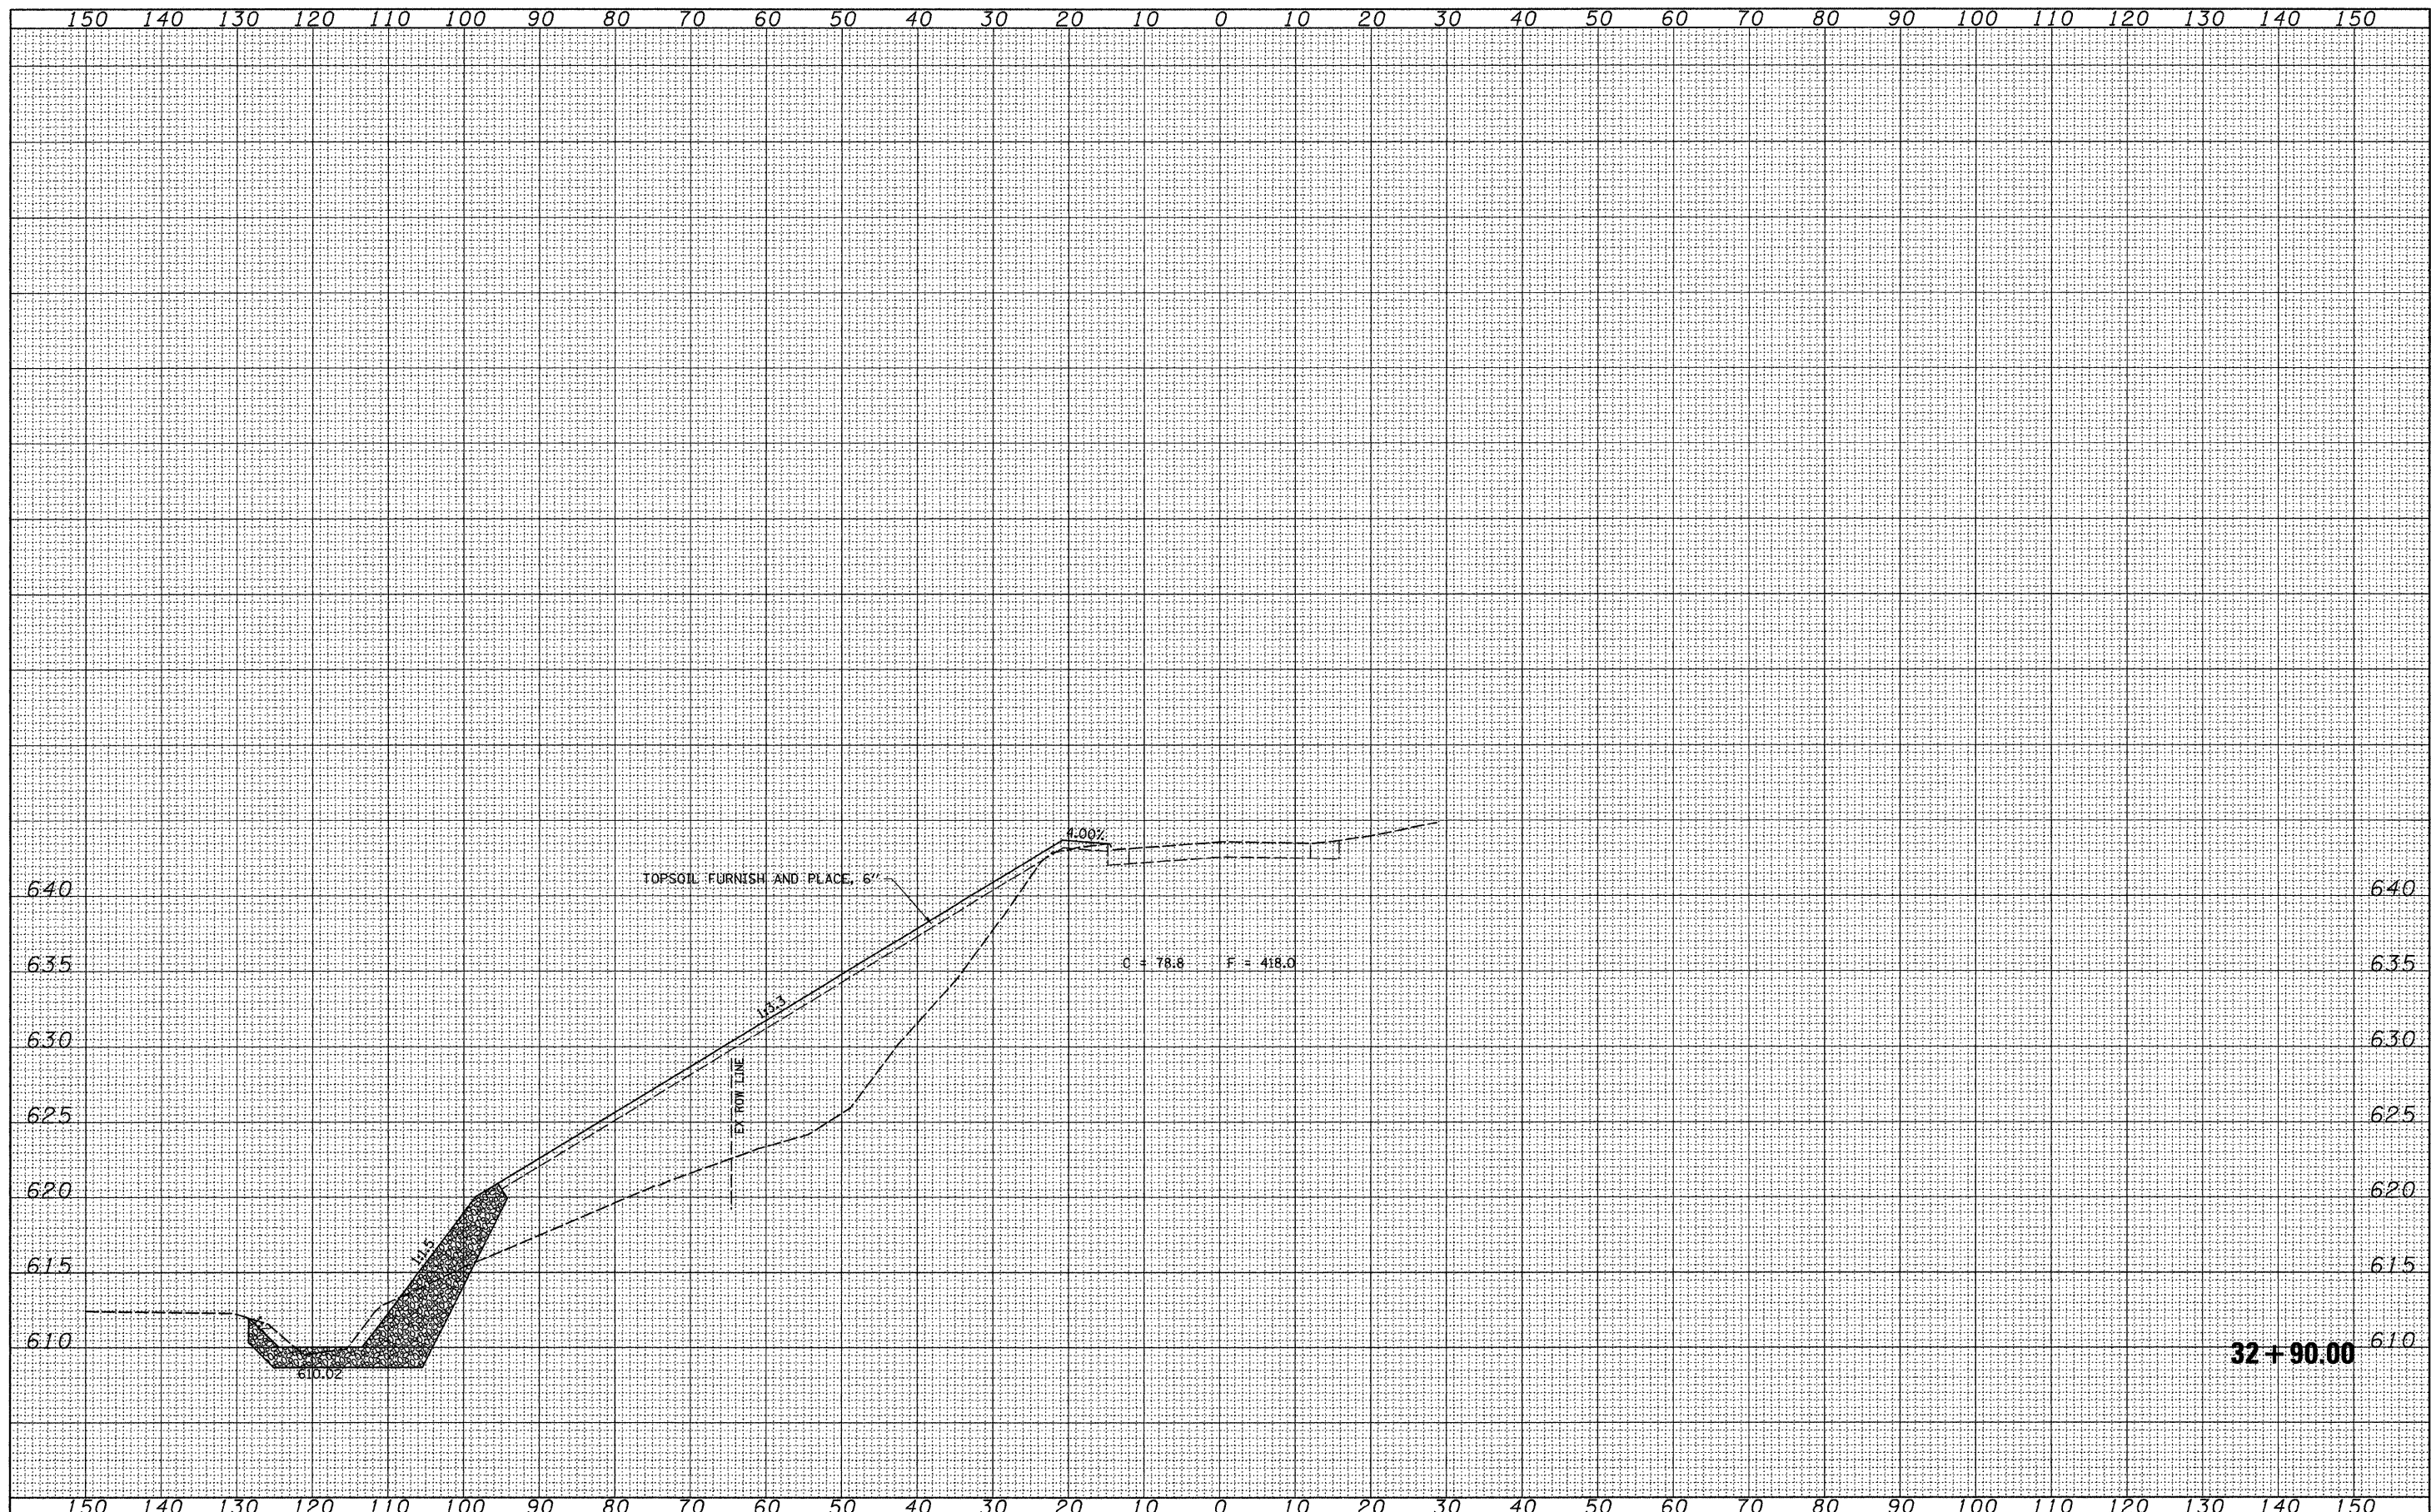

FILE NAME =	USER NAME = jdeen	DESIGNED - AWM	REVISED -	STATE OF ILLINOIS DEPARTMENT OF TRANSPORTATION	CROSS SECTIONS				F.A.P. RTE.	SECTION	COUNTY	TOTAL SHEETS	SHEET NO.
V:\Transportation\2244\2244-28\Z02989XMI.dgn		DRAWN - TJD	REVISED -		SCALE: 1"=10'	SHEET NO. 20 OF 23 SHEETS	STA. 32+90.00 TO STA. 32+90.00	595	(18Z)M-2	ROCK ISLAND	41	38	
		CHECKED - AWM	REVISED -		CONTRACT NO. 64E75								
		DATE - 3/1/2010	REVISED -		ILLINOIS FED. AID PROJECT								