


DATE	
BY	
FINAL SURVEY	
PLOTTED	
TEMPLATE	
NOTE BOOK	
AREAS CHECKED	
NO.	

DATE	
BY	
ORIGINAL SURVEY	
PLOTTED	
TEMPLATE	
NOTE BOOK	
AREAS CHECKED	
NO.	

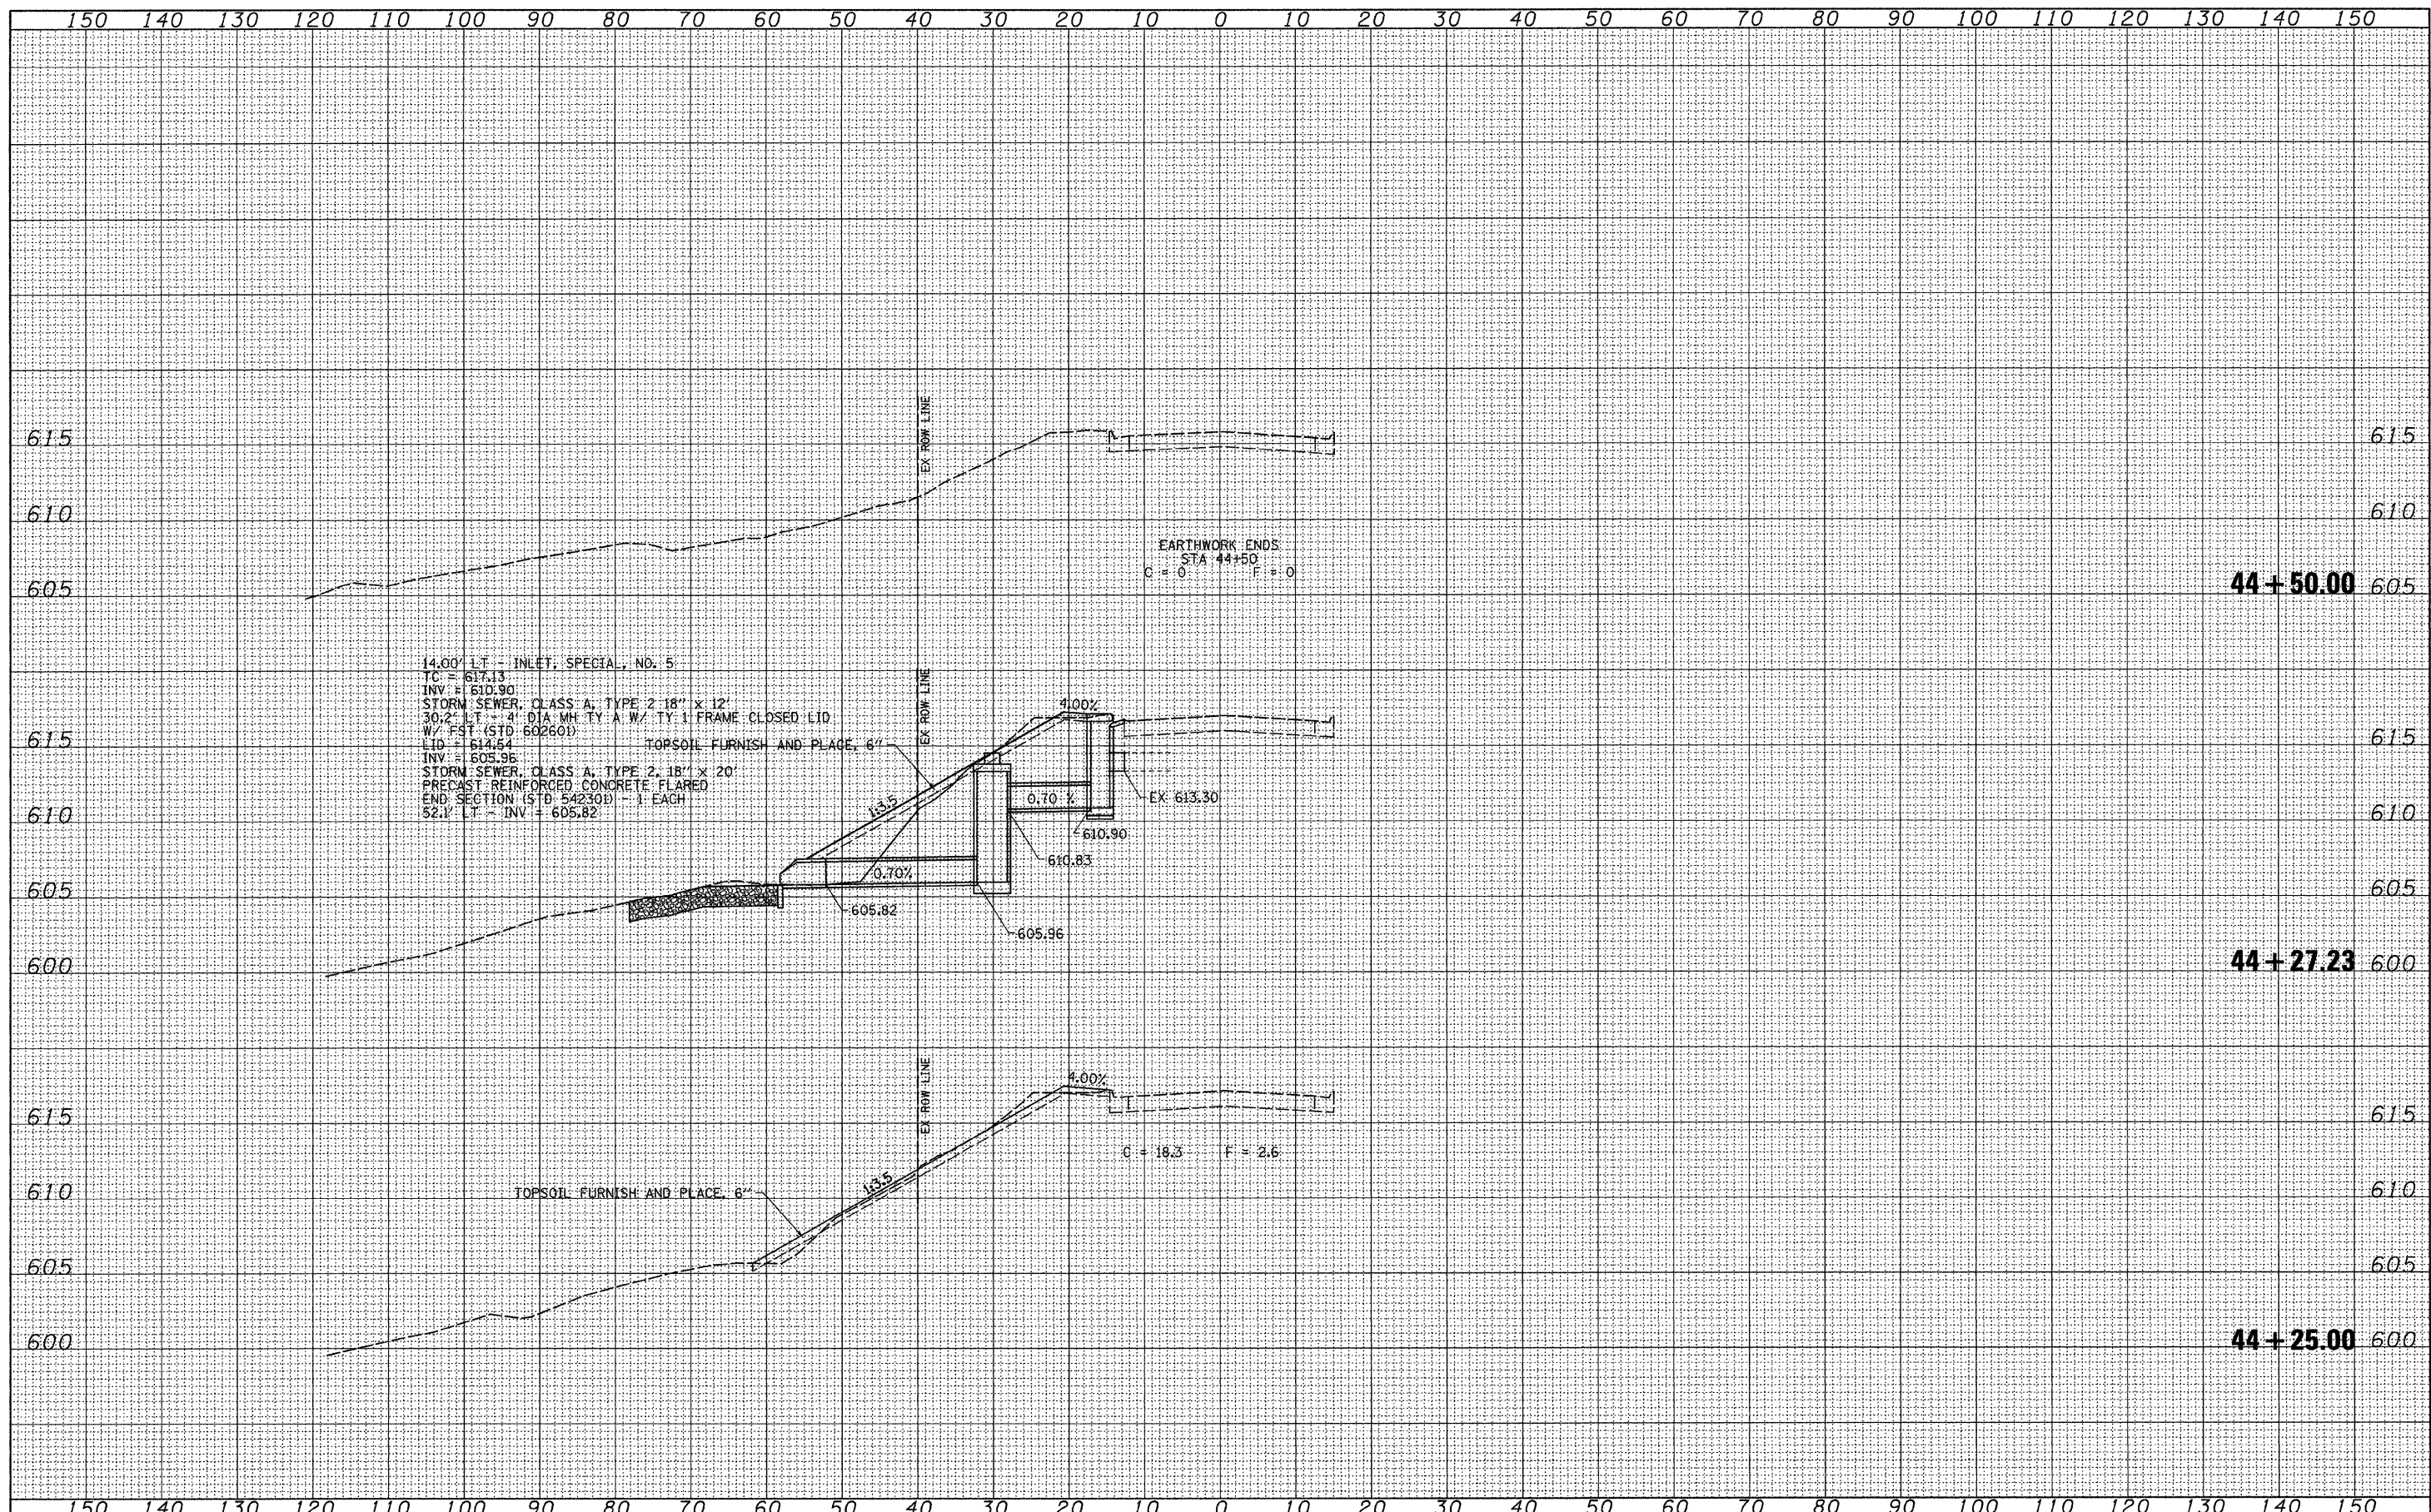

FILE NAME = V:\Transportation\2244\2244-20\282989XMI.dgn

USER NAME = jdeen	DESIGNED - AWM	REVISED -
	DRAWN - TJD	REVISED -
PLOT SCALE = 10.0000' / IN.	CHECKED - AWM	REVISED -
PLOT DATE = 3/8/2010	DATE - 3/1/2010	REVISED -

**STATE OF ILLINOIS
DEPARTMENT OF TRANSPORTATION**

CROSS SECTIONS			
SCALE: 1"=10'	SHEET NO. 23 OF 23 SHEETS	STA. 44+25.00 TO STA. 44+50.00	

F.A.P. RTE. 595	SECTION (182JM-2)	COUNTY ROCK ISLAND	TOTAL SHEETS 41	SHEET NO. 41
CONTRACT NO. 64E75				
ILLINOIS FED. AID PROJECT				