
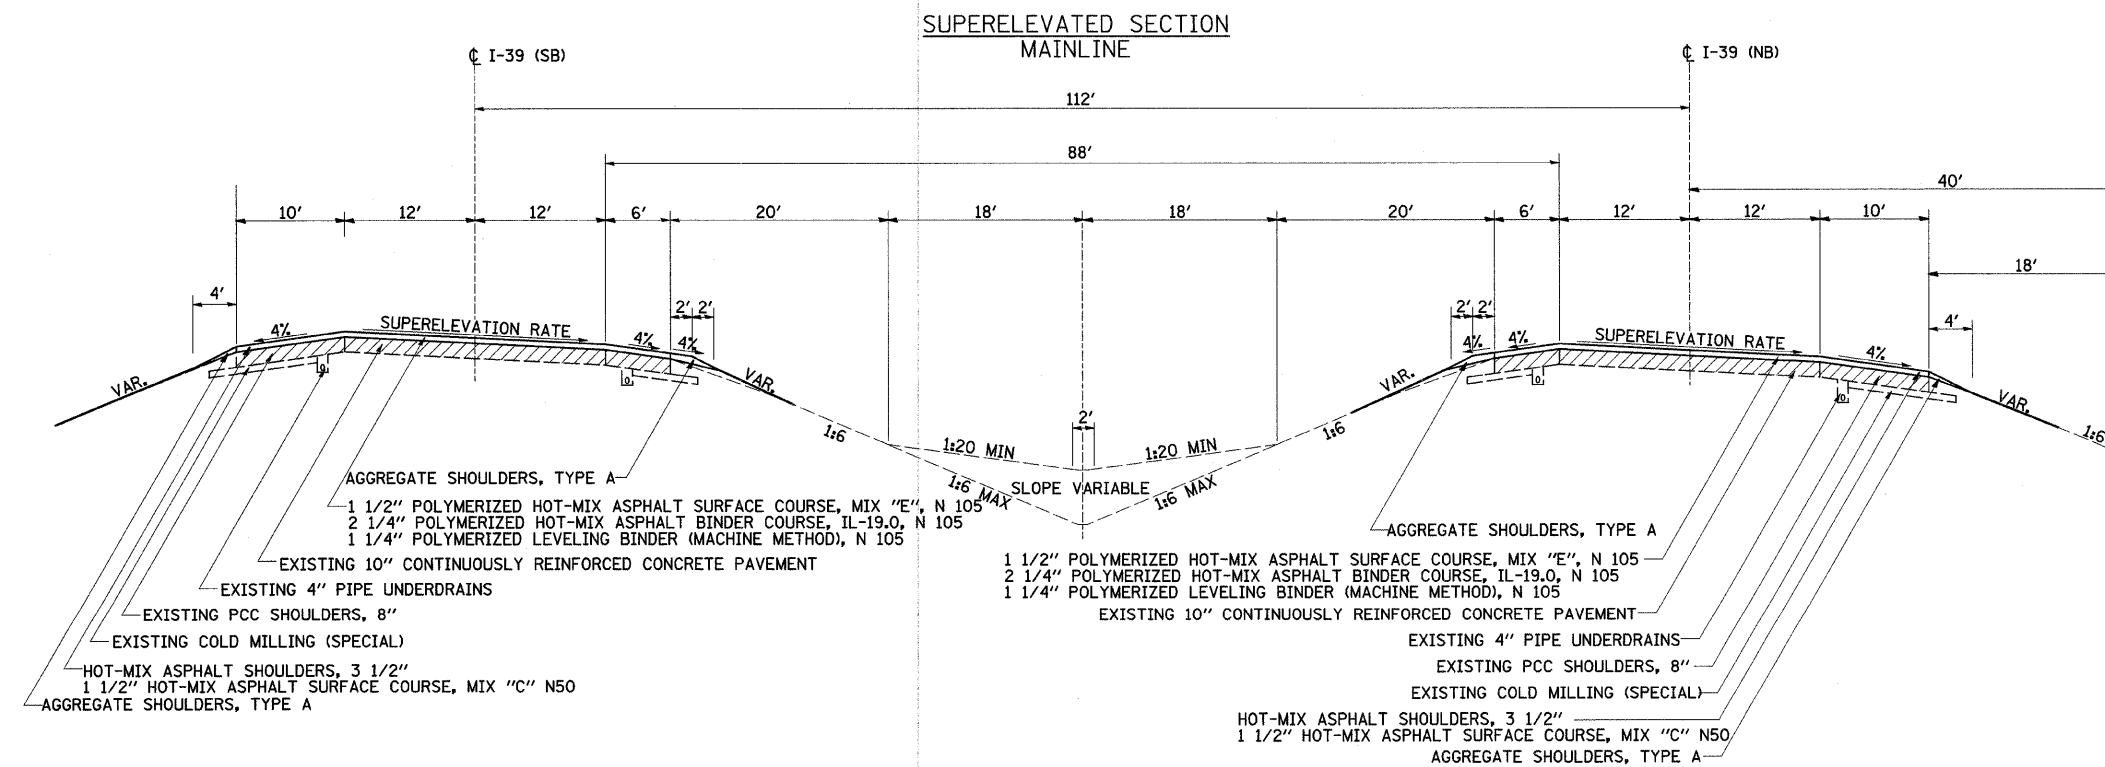


# PROPOSED TYPICAL SECTIONS

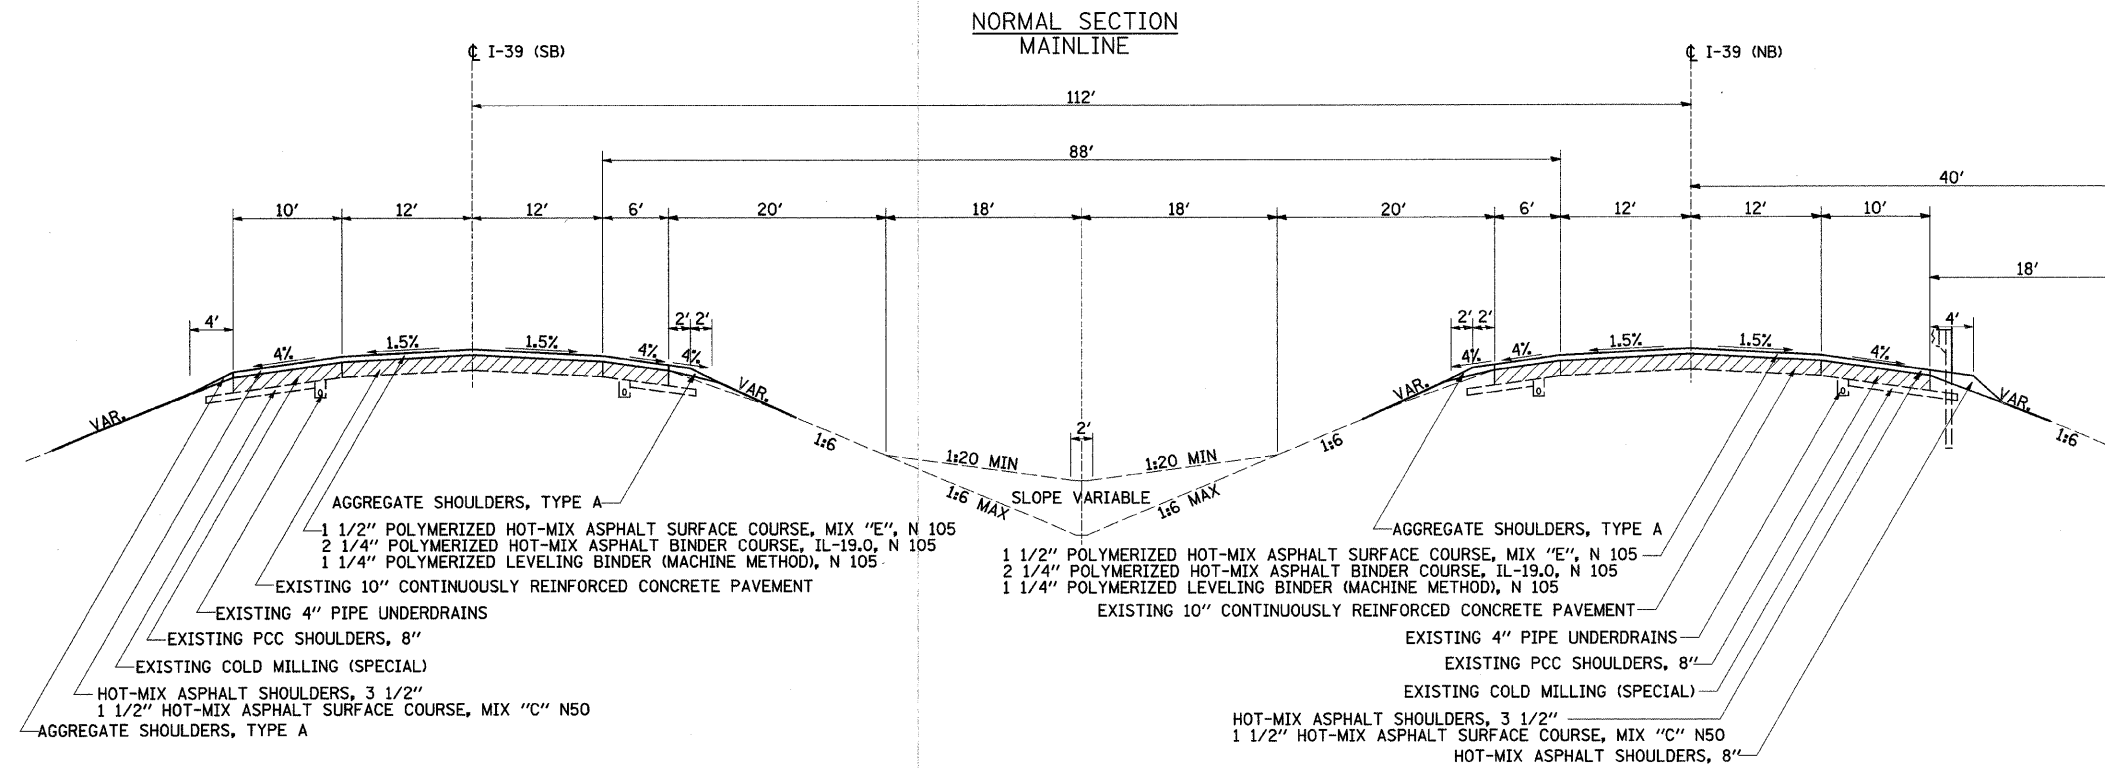

EXISTING PAVEMENT

POLYMERIZED HOT-MIX ASPHALT SURFACE COURSE, MIX "E", N105, 119 LB/SY/IN  
 SHOULDER & RAMPS HOT-MIX ASPHALT: 112 LB/SY/IN  
 POLYMERIZED HOT-MIX ASPHALT LEVELING BINDER & BINDER: 112 LB/SY/IN

FILE NAME =	USER NAME = stringer_jm	DESIGNED -	REVISED -
cr:\pw_work\FWIDOT\STRINGER.JM\149531\205809-sh-typical.dgn		DRAWN -	REVISED -
PLOT SCALE = 50.0000' / IN.		CHECKED -	REVISED -
PLOT DATE = Tue May 25 07:32:39 2010		DATE -	REVISED -

STATE OF ILLINOIS  
 DEPARTMENT OF TRANSPORTATION

I-39  
 TYPICAL SECTIONS

SCALE: SHEET NO. OF SHEETS STA. TO STA.

REVISED  
 5-27-10  
 SHEET

F.A.I. RTE.	SECTION	COUNTY	TOTAL SHEETS	SHEET NO.
39	(103-1, 103-2)RS	LEE	313	19
CONTRACT NO. 64E97				
ILLINOIS FED. AID PROJECT				