



HOT-MIX ASPHALT SHOULDERS, 3 1/2"
1 1/2" HOT MIX ASPHALT SURFACE COURSE, MIX "C" N50

1 1/2" POLYMERIZED HOT-MIX ASPHALT SURFACE COURSE, MIX "E", N 105
2 1/4" POLYMERIZED HOT-MIX ASPHALT BINDER COURSE, IL 19.0, N 105
1 1/4" POLYMERIZED LEVELING BINDER (MACHINE METHOD), N 105

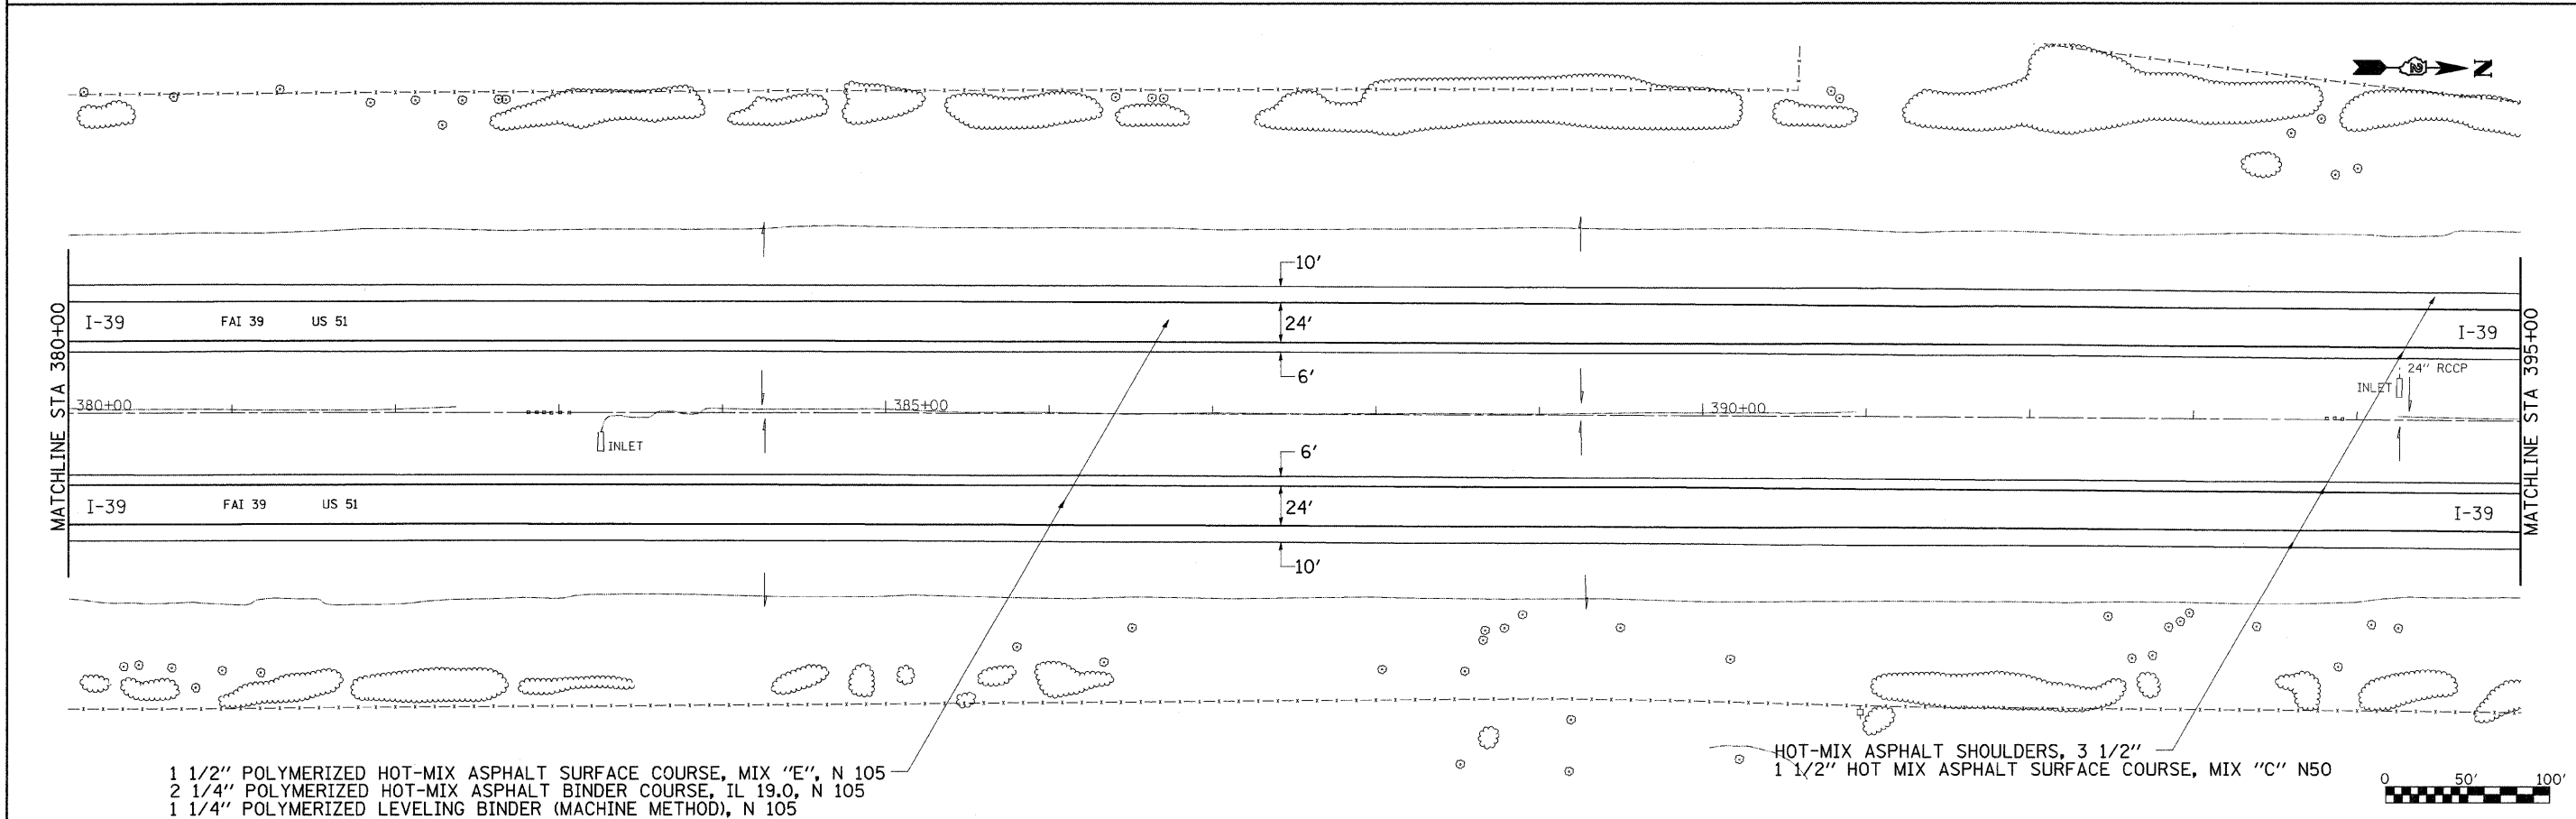

1 1/2" POLYMERIZED HOT-MIX ASPHALT SURFACE COURSE, MIX "E", N 105
2 1/4" POLYMERIZED HOT-MIX ASPHALT BINDER COURSE, IL 19.0, N 105
1 1/4" POLYMERIZED LEVELING BINDER (MACHINE METHOD), N 105

HOT-MIX ASPHALT SHOULDERS, 3 1/2"
1 1/2" HOT MIX ASPHALT SURFACE COURSE, MIX "C" N50

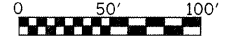

| | | | | | | | | | | | |
|--|------------------------|------------|---------------------------|---|----------------------------|---------------------------------------|------------------|---------|--------|--------------|-----------|
| FILE NAME = | USER NAME = stringerjm | DESIGNED - | REVISED - | STATE OF ILLINOIS DEPARTMENT OF TRANSPORTATION | I-39 PLAN SHEET | REVISED 15-27-10 SHEET | F.A.I. RTE. | SECTION | COUNTY | TOTAL SHEETS | SHEET NO. |
| cr:\pwwork\PIWIDOT\STRINGERJM\149531\205809-ahs-plan.dgn | DRAWN - | REVISED - | 39 | | | | (103-1, 103-2)RS | LEE | 313 | 94 | |
| PLOT SCALE = 50.0000' / IN. | CHECKED - | REVISED - | CONTRACT NO. 64E97 | | | | | | | | |
| PLOT DATE = Tue May 25 07:25:42 2010 | DATE - | REVISED - | ILLINOIS FED. AID PROJECT | | | | | | | | |