


HOT-MIX ASPHALT SHOULDERS, 3 1/2"
1 1/2" HOT MIX ASPHALT SURFACE COURSE, MIX "C" N50


1 1/2" POLYMERIZED HOT-MIX ASPHALT SURFACE COURSE, MIX "E", N 105
2 1/4" POLYMERIZED HOT-MIX ASPHALT BINDER COURSE, IL 19.0, N 105
1 1/4" POLYMERIZED LEVELING BINDER (MACHINE METHOD), N 105

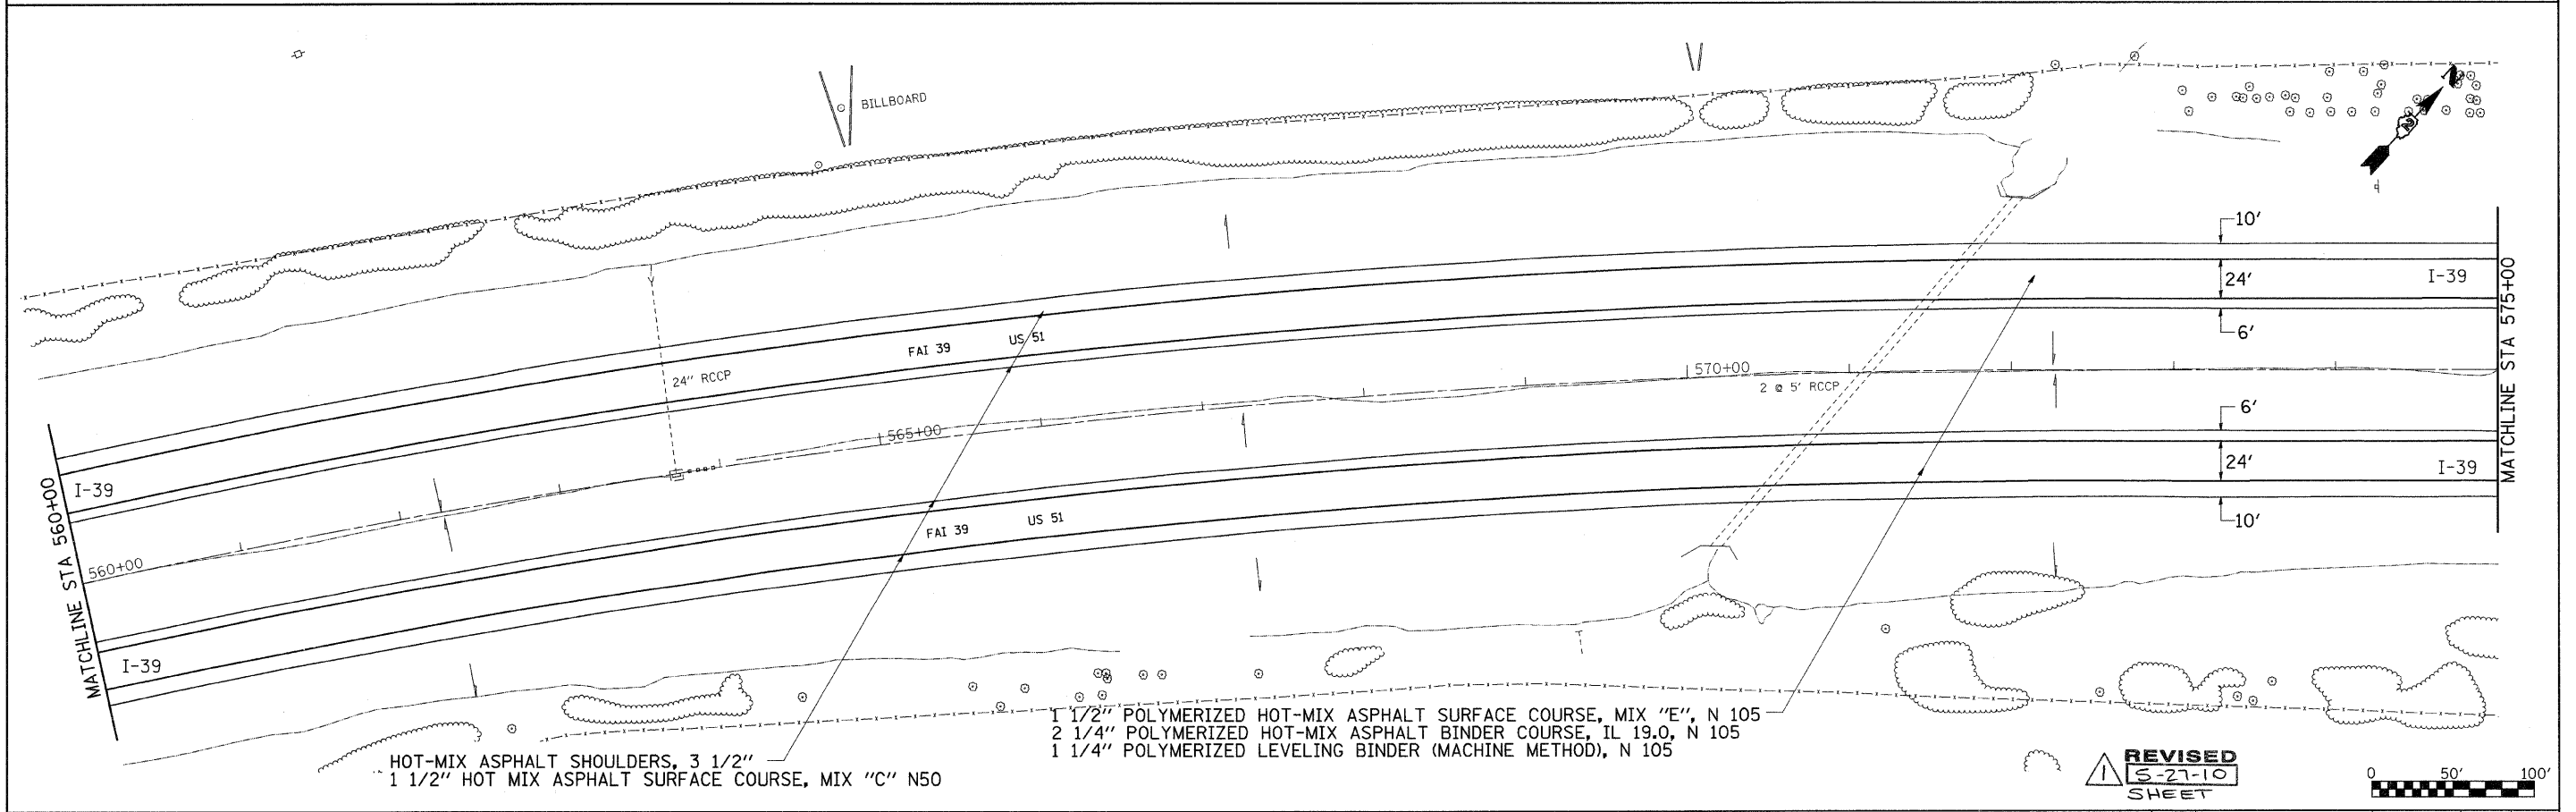

HOT-MIX ASPHALT SHOULDERS, 3 1/2"
1 1/2" HOT MIX ASPHALT SURFACE COURSE, MIX "C" N50

1 1/2" POLYMERIZED HOT-MIX ASPHALT SURFACE COURSE, MIX "E", N 105
2 1/4" POLYMERIZED HOT-MIX ASPHALT BINDER COURSE, IL 19.0, N 105
1 1/4" POLYMERIZED LEVELING BINDER (MACHINE METHOD), N 105

REVISED
5-21-10
SHEET

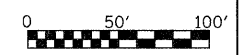

FILE NAME =	USER NAME = stringerjm	DESIGNED -	REVISED -	STATE OF ILLINOIS DEPARTMENT OF TRANSPORTATION	I-39 PLAN SHEET			F.A.I. RTE.	SECTION	COUNTY	TOTAL SHEETS	SHEET NO.
cd:\pwwork\FWIDOT\STRINGERJM\0149531\025029-sh-t-plandgn		DRAWN -	REVISED -		39	(103-1, 103-2)RS	LEE	313	100			
PLOT SCALE = 50.0000' / IN.		CHECKED -	REVISED -		SCALE: SHEET NO. OF SHEETS STA. TO STA.			CONTRACT NO. 64E97				
PLOT DATE = Tue May 25 07:25:45 2010		DATE -	REVISED -		ILLINOIS FED. AID PROJECT							