




1" LEVELING BINDER (MACHINE METHOD), N90  
 1 1/2" HOT-MIX ASPHALT SURFACE COURSE, MIX "E", N90  
 2 1/2" HOT-MIX ASPHALT SURFACE, MIX "C", N50

GRADING & SHAPING DITCHES

1" LEVELING BINDER (MACHINE METHOD), N90  
 1 1/2" HOT-MIX ASPHALT SURFACE COURSE, MIX "E", N90  
 2 1/2" HOT-MIX ASPHALT SURFACE, MIX "C", N50

WILLOW CREEK  
 REST AREA

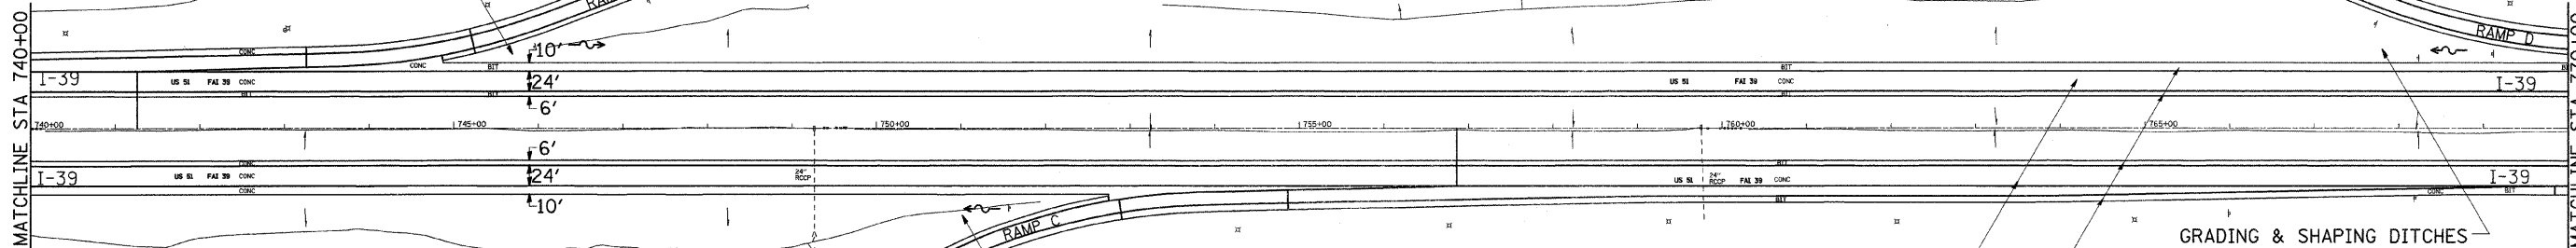


GRADING & SHAPING DITCHES

1 1/2" POLYMERIZED HOT-MIX ASPHALT SURFACE COURSE, MIX "E", N 105  
 2 1/4" POLYMERIZED HOT-MIX ASPHALT BINDER COURSE, IL 19.0, N 105  
 1 1/4" POLYMERIZED LEVELING BINDER (MACHINE METHOD), N 105

1" LEVELING BINDER (MACHINE METHOD), N90  
 1 1/2" HOT-MIX ASPHALT SURFACE COURSE, MIX "E", N90  
 2 1/2" HOT-MIX ASPHALT SURFACE, MIX "C", N50

50' RAMP PCC  
 BUTT JOINT (TYP)  
 25'

HOT-MIX ASPHALT SHOULDERS, 3 1/2"  
 1 1/2" HOT MIX ASPHALT SURFACE COURSE, MIX "C" N50

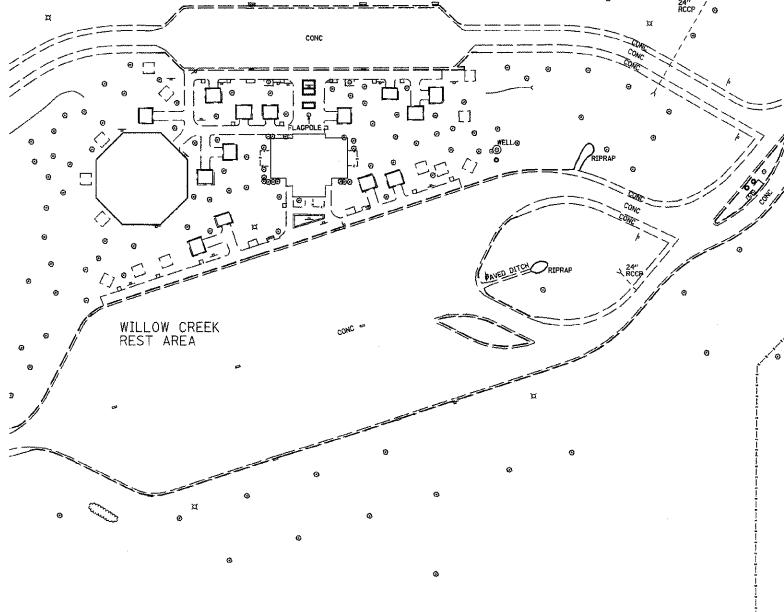

WILLOW CREEK  
 REST AREA

**REVISED**  
 5-27-10  
 SHEET

FILE NAME =	USER NAME = stringerjm	DESIGNED -	REVISED -
ca\pwwork\PWIDOT\STRINGERJM\0149531\02058079-ah-t-plan.dgn		DRAWN -	REVISED -
PLOT SCALE = 100.0000' / IN.		CHECKED -	REVISED -
PLOT DATE = Tue May 25 07:25:49 2010		DATE -	REVISED -

**STATE OF ILLINOIS  
 DEPARTMENT OF TRANSPORTATION**

SCALE:		SHEET NO. OF SHEETS		STA. TO STA.		I-39	
						PLAN SHEET	
F.A.I. RTE. 39		SECTION 103-1, 103-2/RS		COUNTY LEE		TOTAL SHEETS 313	
						SHEET NO. 107	
						CONTRACT NO. 64E97	
						ILLINOIS FED. AID PROJECT	