


HOT-MIX ASPHALT SHOULDERS, 3 1/2"
1 1/2" HOT MIX ASPHALT SURFACE COURSE, MIX "C" N50

1 1/2" POLYMERIZED HOT-MIX ASPHALT SURFACE COURSE, MIX "E", N 105
2 1/4" POLYMERIZED HOT-MIX ASPHALT BINDER COURSE, IL 19.0, N 105
1 1/4" POLYMERIZED LEVELING BINDER (MACHINE METHOD), N 105

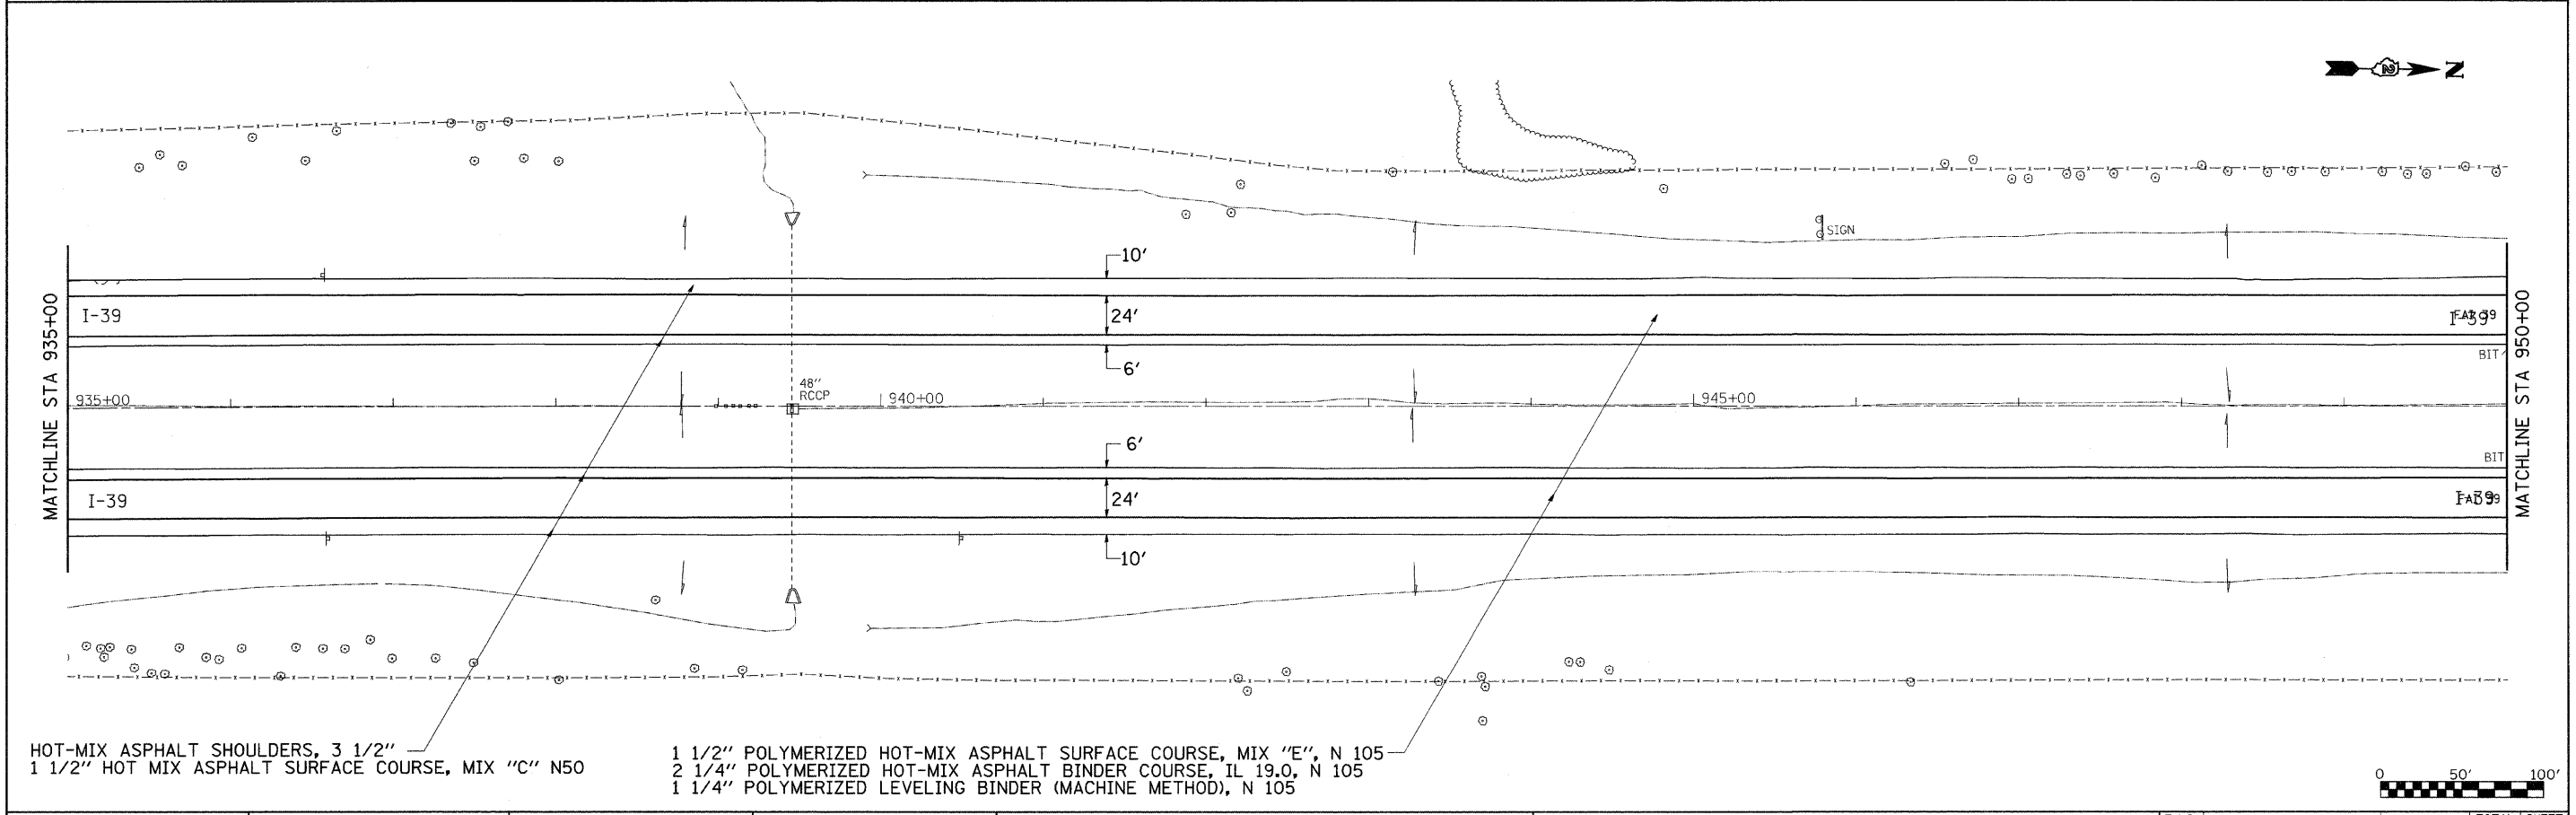

HOT-MIX ASPHALT SHOULDERS, 3 1/2"
1 1/2" HOT MIX ASPHALT SURFACE COURSE, MIX "C" N50

1 1/2" POLYMERIZED HOT-MIX ASPHALT SURFACE COURSE, MIX "E", N 105
2 1/4" POLYMERIZED HOT-MIX ASPHALT BINDER COURSE, IL 19.0, N 105
1 1/4" POLYMERIZED LEVELING BINDER (MACHINE METHOD), N 105

FILE NAME =	USER NAME = stringerjm	DESIGNED -	REVISED -	STATE OF ILLINOIS DEPARTMENT OF TRANSPORTATION	I-39 PLAN SHEET			REVISED S-21-10 SHEET	F.A.I. RTE.	SECTION	COUNTY	TOTAL SHEETS	SHEET NO.
cr\pwwork\PWIDOT\STRINGERJM\d0149531\205809-ahp-plan.dgn	PLOT SCALE = 50.0000' / IN.	DRAWN -	REVISED -		39	(103-1, 103-2)RS	LEE		313	113			
PLOT DATE = Tue May 25 07:25:54 2010	DATE -	CHECKED -	REVISED -		CONTRACT NO. 64E97								
		DATE -	REVISED -		ILLINOIS FED. AID PROJECT								