
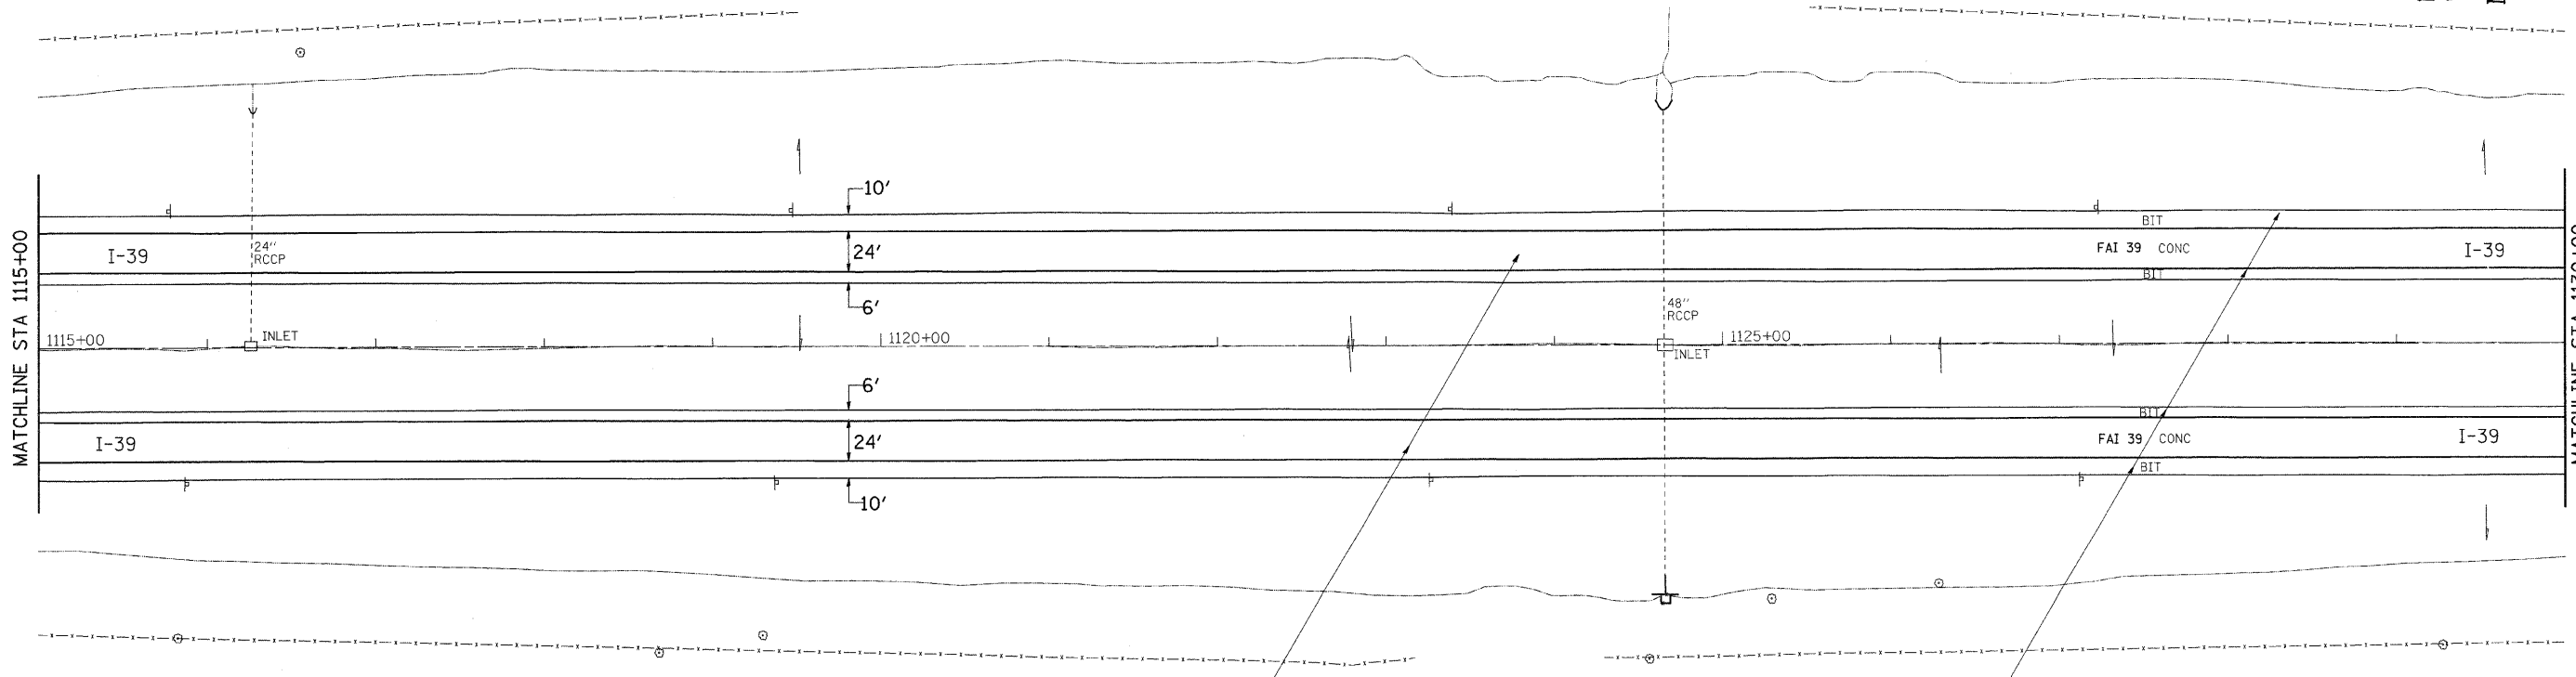



1 1/2" POLYMERIZED HOT-MIX ASPHALT SURFACE COURSE, MIX "E", N 105
 2 1/4" POLYMERIZED HOT-MIX ASPHALT BINDER COURSE, IL 19.0, N 105
 1 1/4" POLYMERIZED LEVELING BINDER (MACHINE METHOD), N 105

HOT-MIX ASPHALT SHOULDERS, 3 1/2"
 1 1/2" HOT MIX ASPHALT SURFACE COURSE, MIX "C" N50

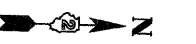

1 1/2" POLYMERIZED HOT-MIX ASPHALT SURFACE COURSE, MIX "E", N 105
 2 1/4" POLYMERIZED HOT-MIX ASPHALT BINDER COURSE, IL 19.0, N 105
 1 1/4" POLYMERIZED LEVELING BINDER (MACHINE METHOD), N 105

HOT-MIX ASPHALT SHOULDERS, 3 1/2"
 1 1/2" HOT MIX ASPHALT SURFACE COURSE, MIX "C" N50

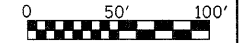

FILE NAME =	USER NAME = stringerjm	DESIGNED -	REVISED -	STATE OF ILLINOIS DEPARTMENT OF TRANSPORTATION	I-39 PLAN SHEET	REVISED 5-21-10 SHEET	F.A.I. RTE.	SECTION	COUNTY	TOTAL SHEETS	SHEET NO.
cr\pwwork\PWIDOT\STRINGERJM\0149531\0205809-shr-plot.dgn	PLOT SCALE = 50.0000' / IN.	DRAWN -	REVISED -				39	(103-1, 103-2)RS	LEE	313	119
PLOT DATE = Tue May 25 07:25:57 2010	DATE -	CHECKED -	REVISED -				CONTRACT NO. 64E97				
		DATE -	REVISED -				ILLINOIS FED. AID PROJECT				