


HOT-MIX ASPHALT SHOULDERS, 3 1/2"
1 1/2" HOT MIX ASPHALT SURFACE COURSE, MIX "C" N50

1 1/2" POLYMERIZED HOT-MIX ASPHALT SURFACE COURSE, MIX "E", N 105
2 1/4" POLYMERIZED HOT-MIX ASPHALT BINDER COURSE, IL 19.0, N 105
1 1/4" POLYMERIZED LEVELING BINDER (MACHINE METHOD), N 105

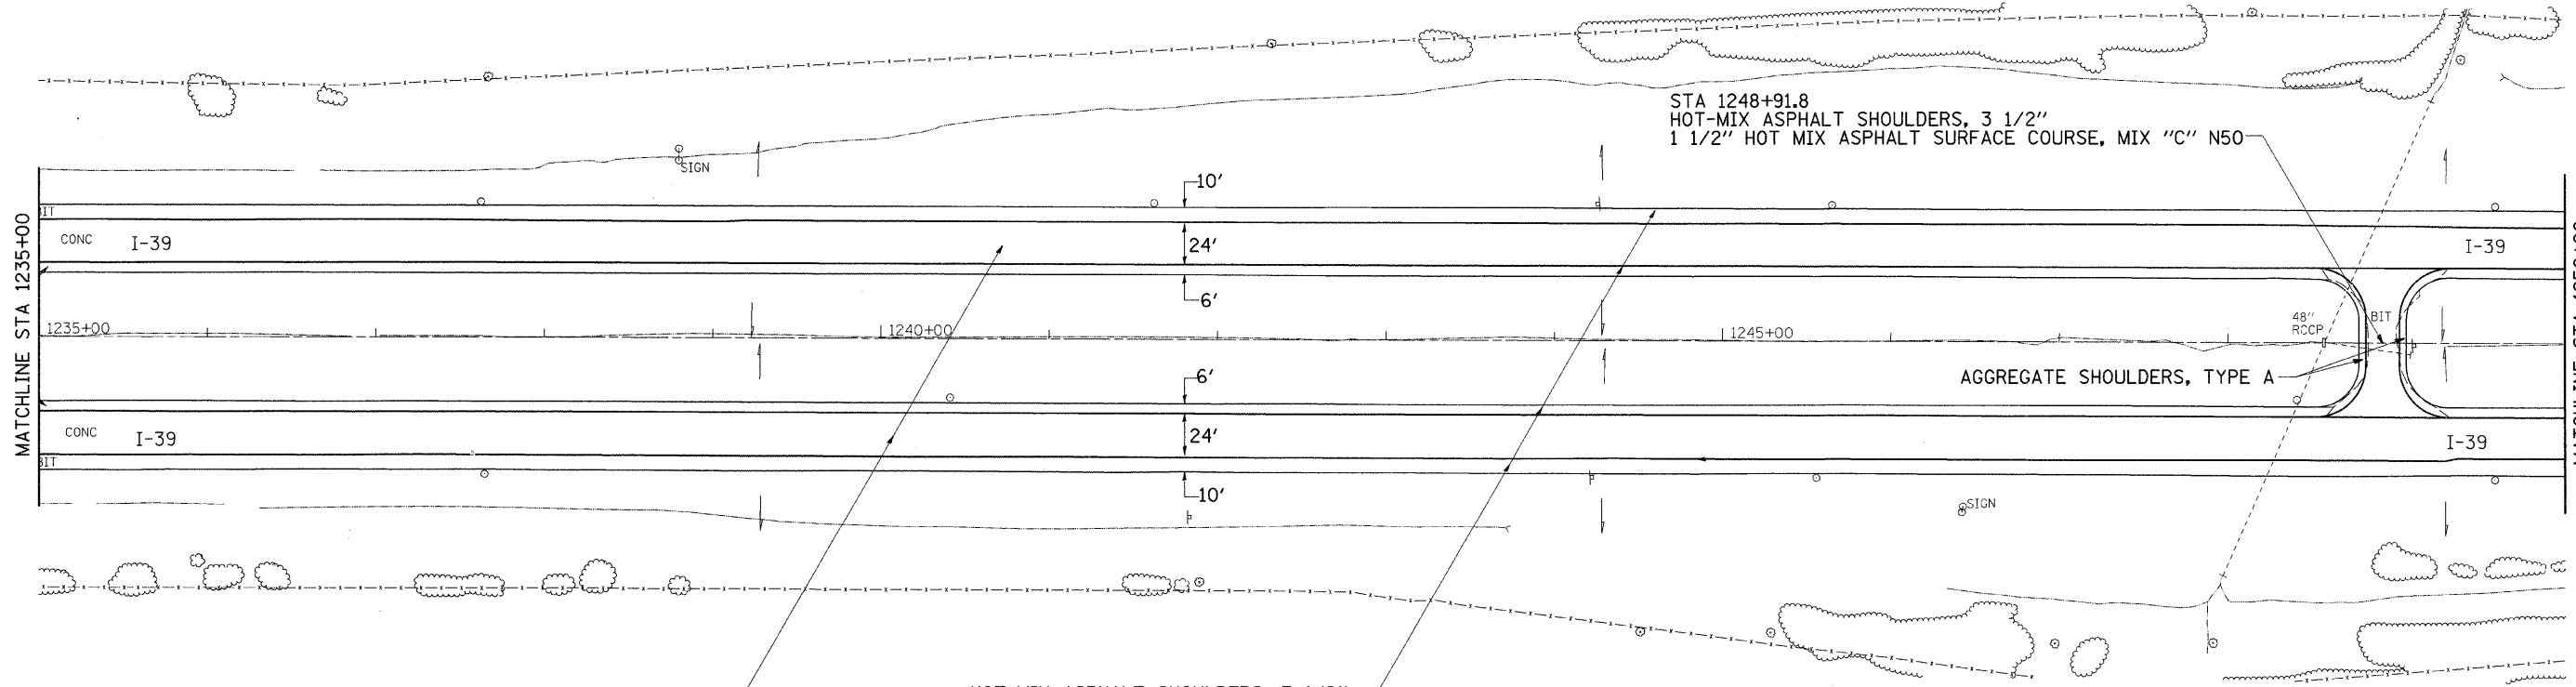


STA 1248+91.8
HOT-MIX ASPHALT SHOULDERS, 3 1/2"
1 1/2" HOT MIX ASPHALT SURFACE COURSE, MIX "C" N50

AGGREGATE SHOULDERS, TYPE A

1 1/2" POLYMERIZED HOT-MIX ASPHALT SURFACE COURSE, MIX "E", N 105
2 1/4" POLYMERIZED HOT-MIX ASPHALT BINDER COURSE, IL 19.0, N 105
1 1/4" POLYMERIZED LEVELING BINDER (MACHINE METHOD), N 105

HOT-MIX ASPHALT SHOULDERS, 3 1/2"
1 1/2" HOT MIX ASPHALT SURFACE COURSE, MIX "C" N50

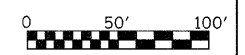

FILE NAME =	USER NAME = stringerjm	DESIGNED -	REVISED -	STATE OF ILLINOIS DEPARTMENT OF TRANSPORTATION	I-39 PLAN SHEET	REVISED 5-27-10 SHEET	F.A.I. RTE.	SECTION	COUNTY	TOTAL SHEETS	SHEET NO.
cd:\pwork\FWIDOT\STRINGERJM\0149531\025809-ah-plantdgn	DRAWN -	REVISED -	39				(103-1, 103-2)RS	LEE	313	123	
PLOT SCALE = 50.0000' / IN.	CHECKED -	REVISED -	CONTRACT NO. 64E97								
PLOT DATE = Tue May 25 07:25:59 2010	DATE -	REVISED -	ILLINOIS FED. AID PROJECT								