



1 1/2" POLYMERIZED HOT-MIX ASPHALT SURFACE COURSE, MIX "E", N 105
 2 1/4" POLYMERIZED HOT-MIX ASPHALT BINDER COURSE, IL 19.0, N 105
 1 1/4" POLYMERIZED LEVELING BINDER (MACHINE METHOD), N 105

HOT-MIX ASPHALT SHOULDERS, 3 1/2"
 1 1/2" HOT MIX ASPHALT SURFACE COURSE, MIX "C" N50

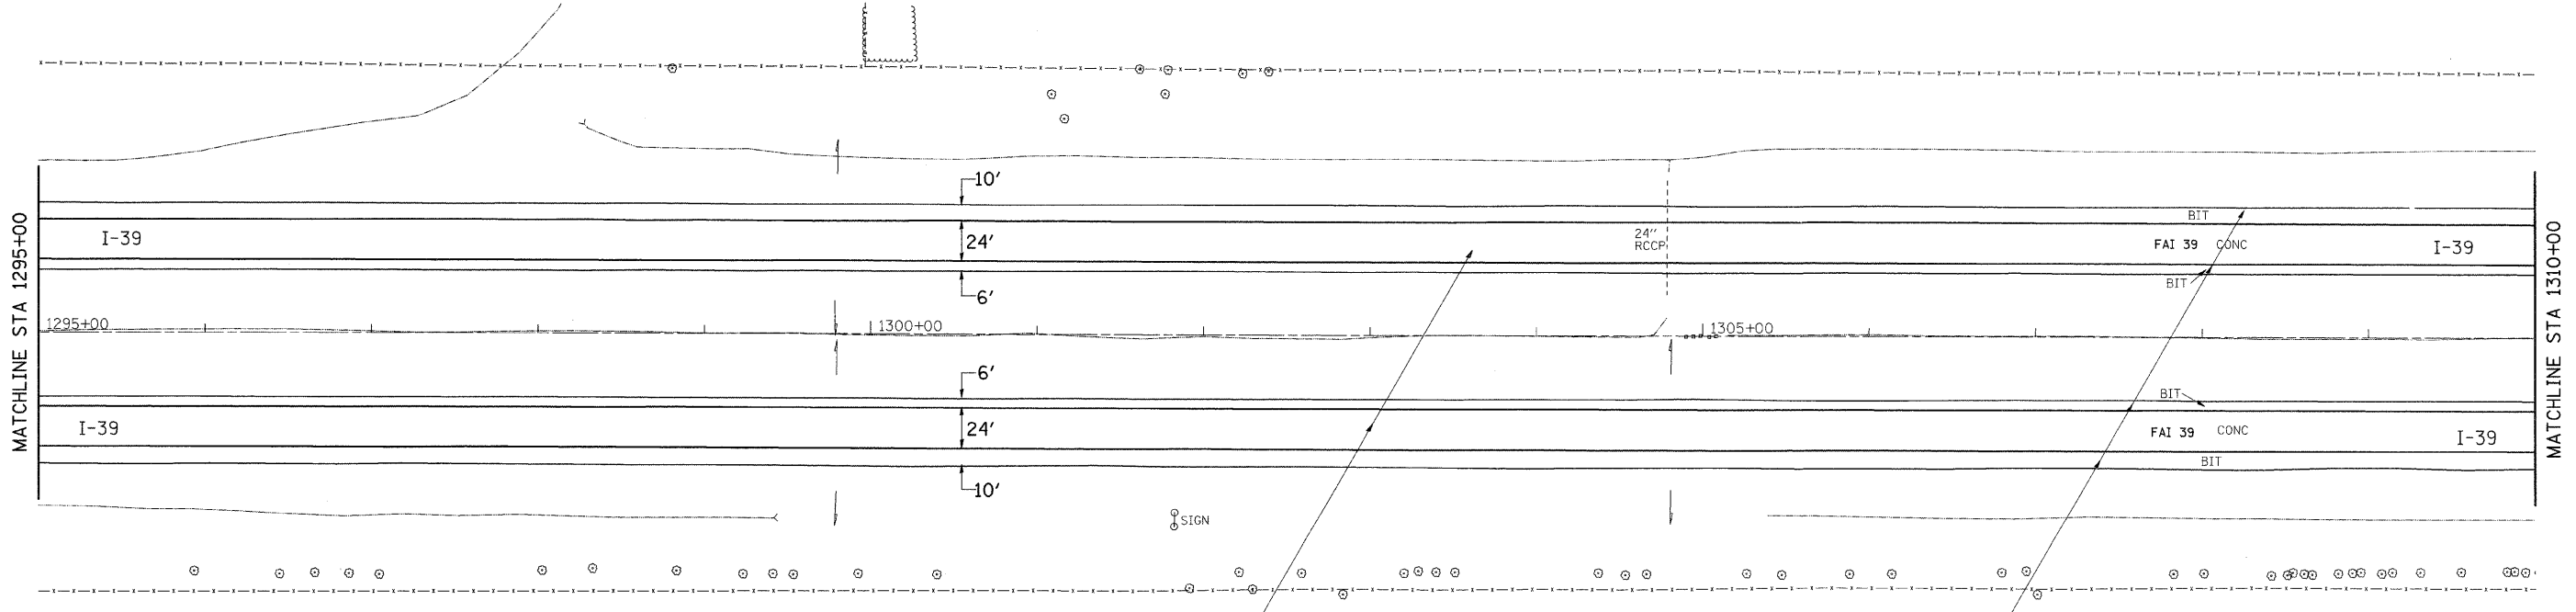

1 1/2" POLYMERIZED HOT-MIX ASPHALT SURFACE COURSE, MIX "E", N 105
 2 1/4" POLYMERIZED HOT-MIX ASPHALT BINDER COURSE, IL 19.0, N 105
 1 1/4" POLYMERIZED LEVELING BINDER (MACHINE METHOD), N 105

HOT-MIX ASPHALT SHOULDERS, 3 1/2"
 1 1/2" HOT MIX ASPHALT SURFACE COURSE, MIX "C" N50

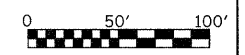

FILE NAME = c:\pwwork\FWIDOT\STRINGERJM\149531\05809-ahc-plan.dgn	USER NAME = stringerjm	DESIGNED -	REVISED -	STATE OF ILLINOIS DEPARTMENT OF TRANSPORTATION	I-39 PLAN SHEET	REVISED 5-27-10 SHEET	F.A.I. RTE. 39	SECTION 103-1, 103-2/RS	COUNTY LEE	TOTAL SHEETS 313	SHEET NO. 125
PLOT SCALE = 50.0000' / IN.	CHECKED -	REVISED -	SCALE: SHEET NO. OF SHEETS STA. TO STA.				CONTRACT NO. 64E97				
PLOT DATE = Tue May 25 07:26:00 2010	DATE -	REVISED -	ILLINOIS FED. AID PROJECT								