
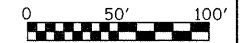


1 1/2" POLYMERIZED HOT-MIX ASPHALT SURFACE COURSE, MIX "E", N 105
 2 1/4" POLYMERIZED HOT-MIX ASPHALT BINDER COURSE, IL 19.0, N 105
 1 1/4" POLYMERIZED LEVELING BINDER (MACHINE METHOD), N 105

HOT-MIX ASPHALT SHOULDERS, 3 1/2"
 1 1/2" HOT MIX ASPHALT SURFACE COURSE, MIX "C" N50

NOTE: TIE INTO EXISTING HOT-MIX ASPHALT OVERLAY PROJECT TO THE NORTH AT 5" THICKNESS

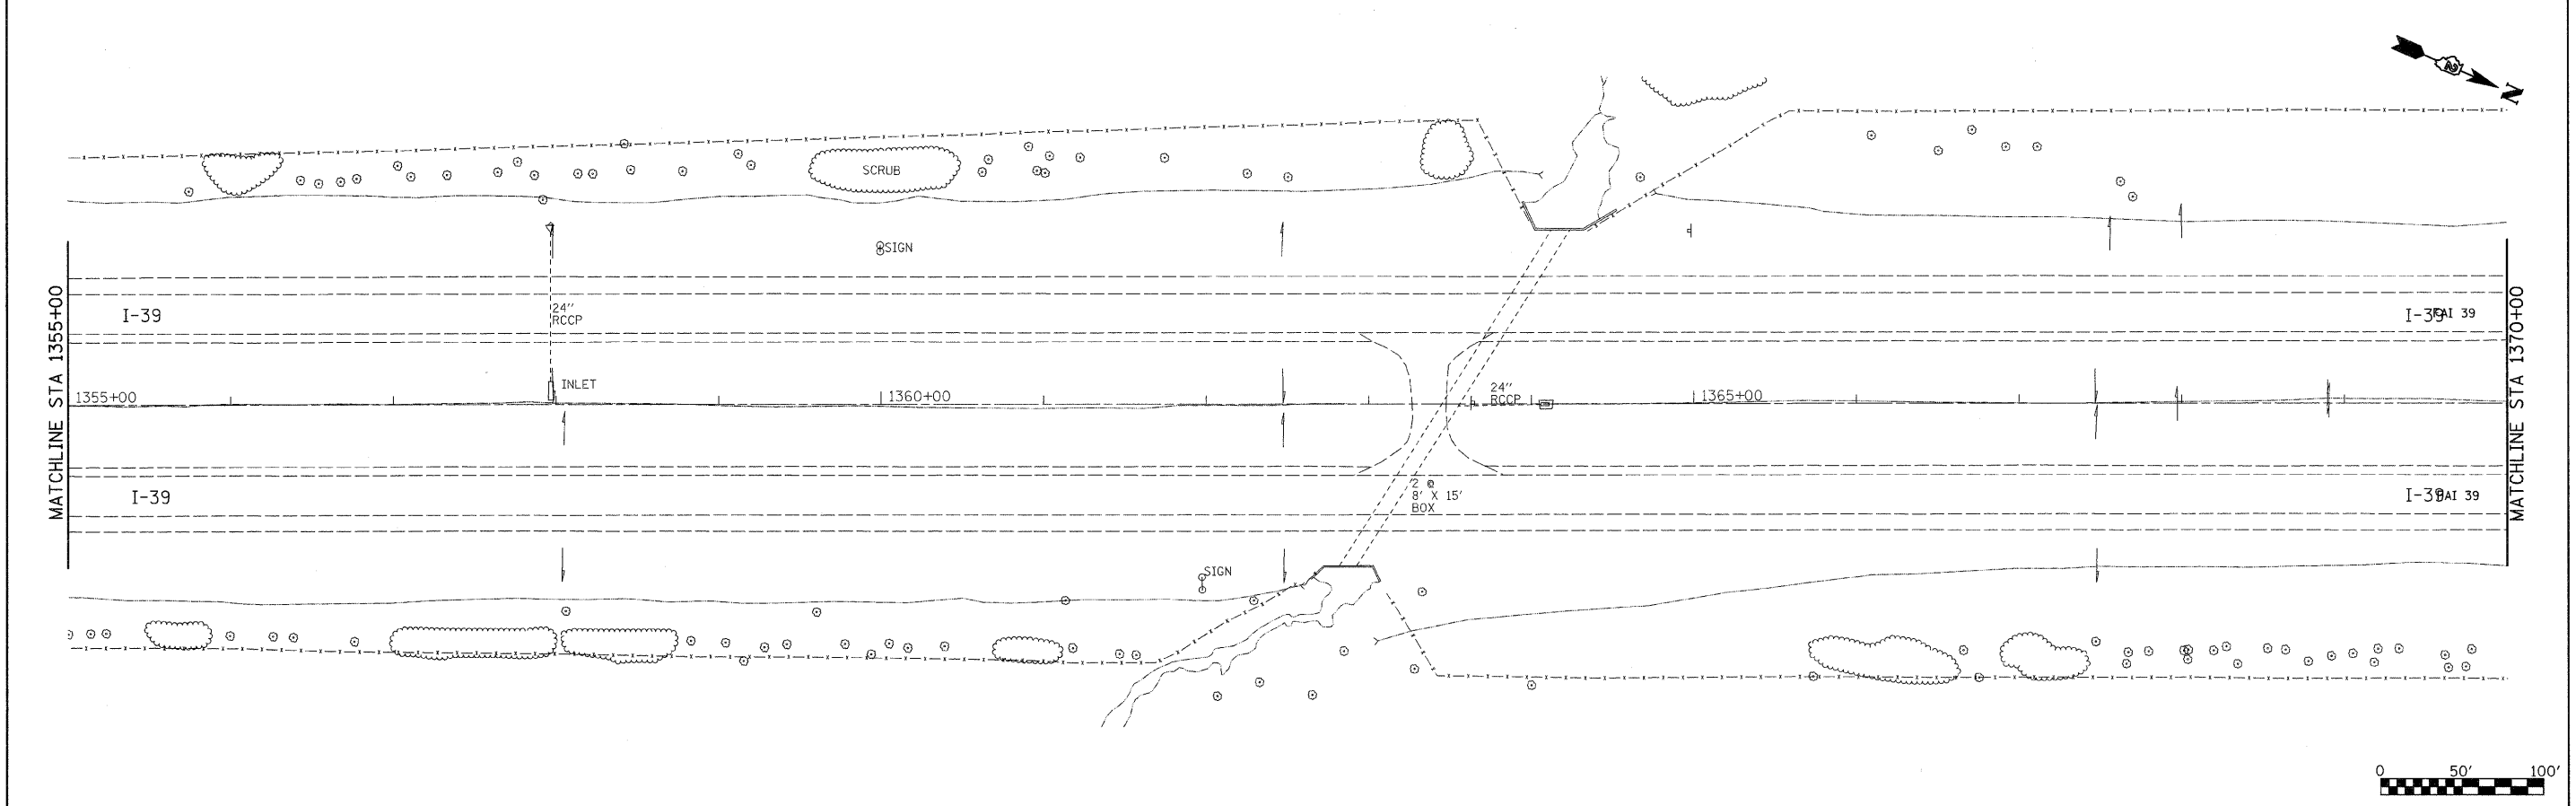

FILE NAME =	USER NAME = stringerjm	DESIGNED -	REVISED -	STATE OF ILLINOIS DEPARTMENT OF TRANSPORTATION	I-39 PLAN SHEET	REVISED 5-27-10 SHEET	F.A.I. <td>SECTION</td> <td>COUNTY</td> <td>TOTAL</td> <td>SHEET</td>	SECTION	COUNTY	TOTAL	SHEET
cr:\pwork\FWIDOT\STRINGERJM\d0149531\025809-sh-t-plan.dgn	DRAWN -	REVISED -	39				(103-1, 103-2)RS	LEE	313	127	
PLOT SCALE = 50.0000' / IN.	CHECKED -	REVISED -	CONTRACT NO. 64E97								
PLOT DATE = Tue May 25 07:26:01 2010	DATE -	REVISED -	ILLINOIS FED. AID PROJECT								