
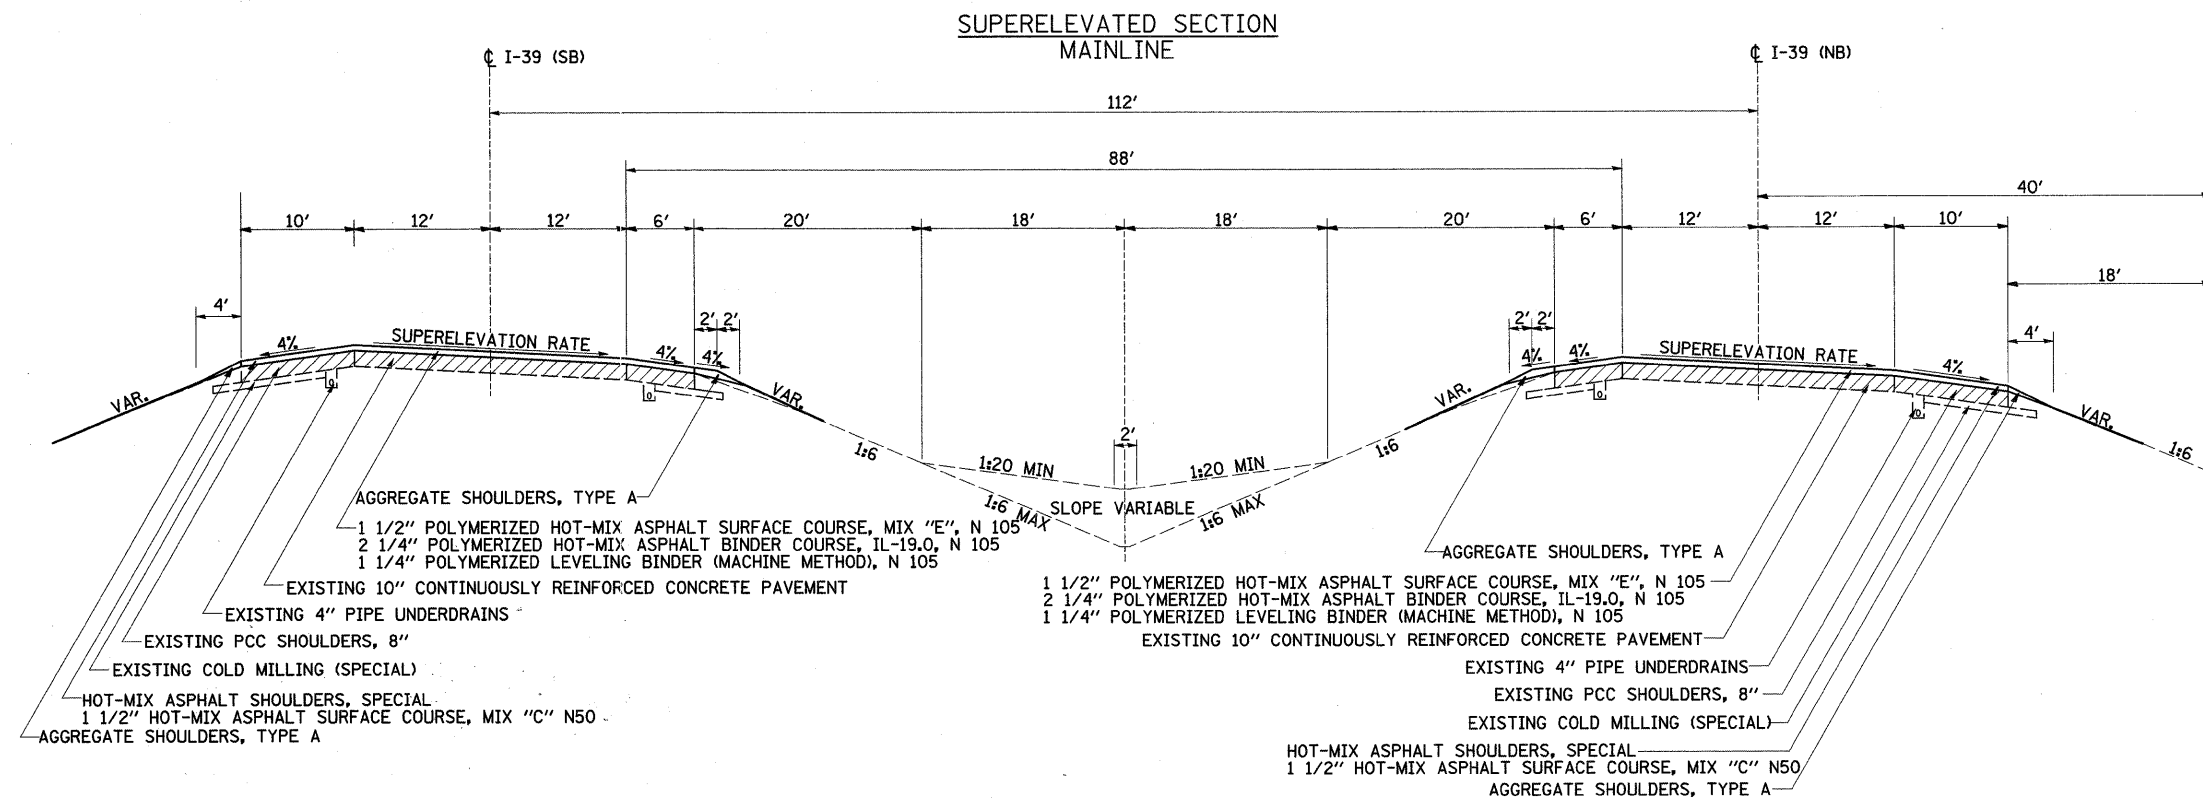


# PROPOSED TYPICAL SECTIONS

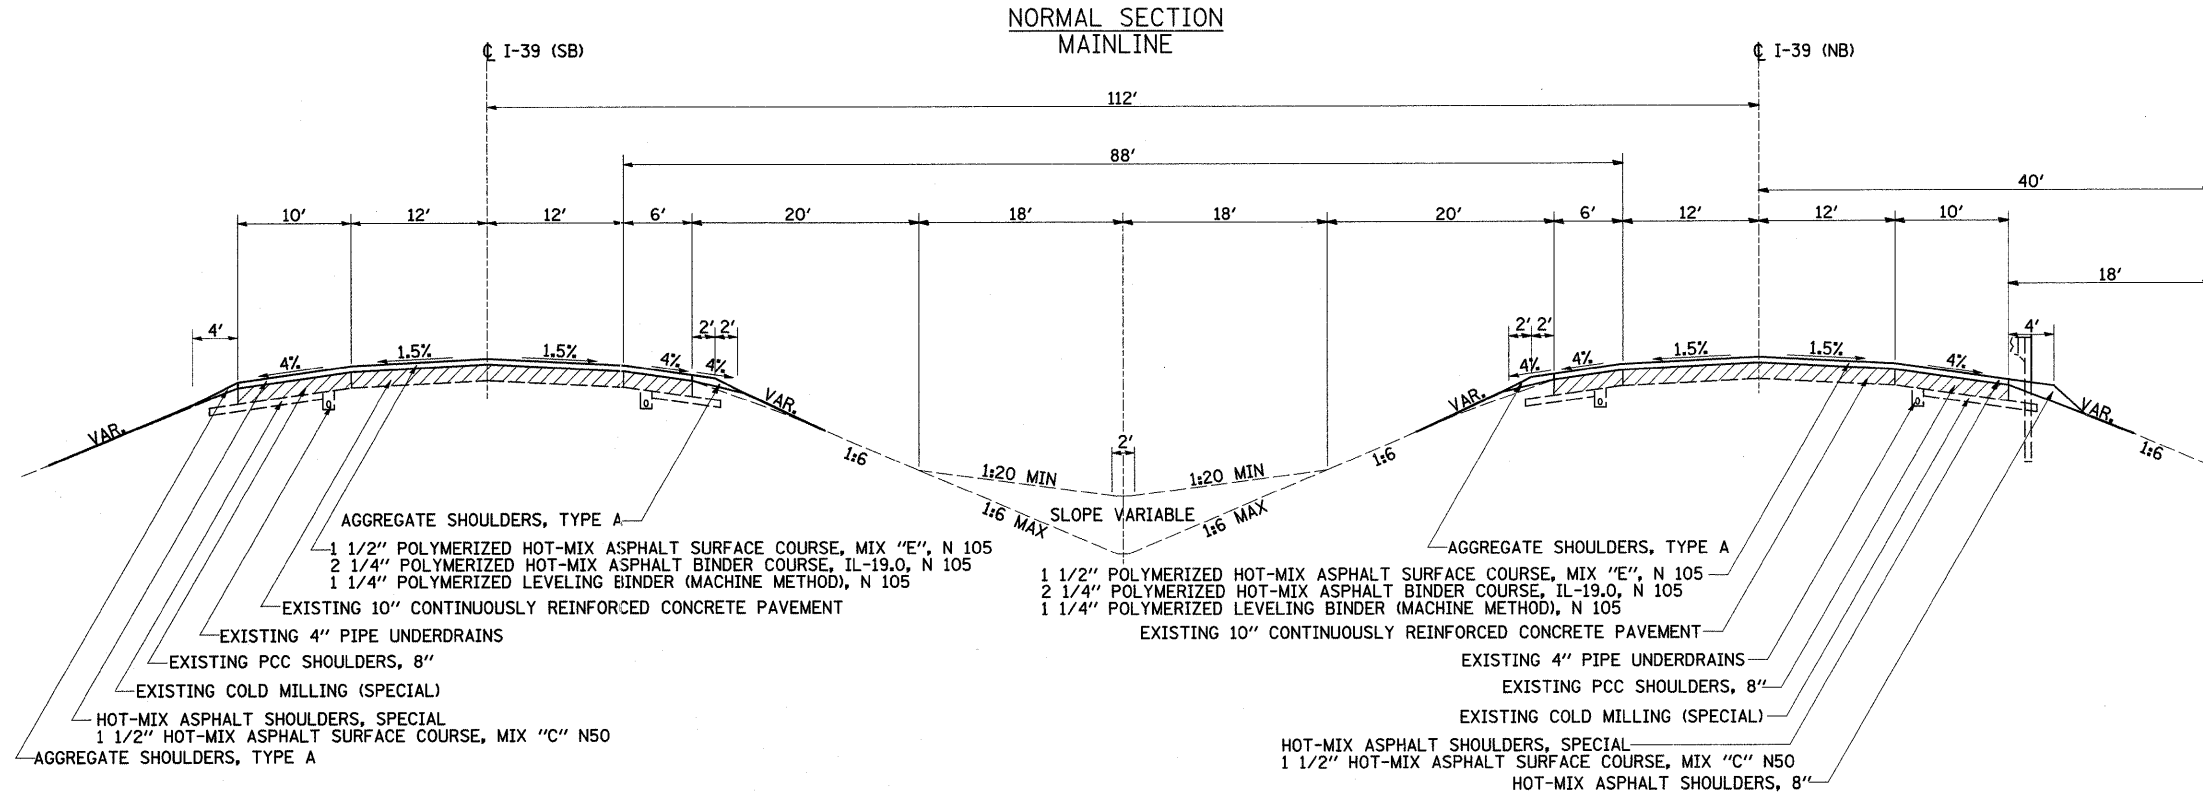

EXISTING PAVEMENT

POLYMERIZED HOT-MIX ASPHALT SURFACE COURSE, MIX "E", N105, 119 LB/SY/IN  
 SHOULDER & RAMPS HOT-MIX ASPHALT, 112 LB/SY/IN  
 POLYMERIZED HOT-MIX ASPHALT LEVELING BINDER & BINDER, 112 LB/SY/IN

|  |                   |            |           |
|--|-------------------|------------|-----------|
| FILE NAME =  | USER NAME = dssdd | DESIGNED - | REVISED - |
| cs:\pw_work\pw1dot\dssdd\149531\020589-9-shr-typical.dgn |                   | DRAWN -    | REVISED - |
| PLOT SCALE = 50.0000' / IN.                              |                   | CHECKED -  | REVISED - |
| PLOT DATE = Fri Mar 26 13:31:20 2010                     |                   | DATE -     | REVISED - |

**STATE OF ILLINOIS  
DEPARTMENT OF TRANSPORTATION**

|                                  |                                  |
|----------------------------------|----------------------------------|
| <b>I-39<br/>TYPICAL SECTIONS</b> |                                  |
| SCALE:                           | SHEET NO. OF SHEETS STA. TO STA. |

|                    |                 |        |                           |           |
|--------------------|-----------------|--------|---------------------------|-----------|
| F.A. RTE.          | SECTION         | COUNTY | TOTAL SHEETS              | SHEET NO. |
| 39                 | 103-1, 103-2/RS | LEE    | 313                       | 19        |
| CONTRACT NO. 64E97 |                 |        | ILLINOIS FED. AID PROJECT |           |