



PROPOSED TYPICAL SECTIONS

SHOULDER DETAILS

INSIDE SHOULDER

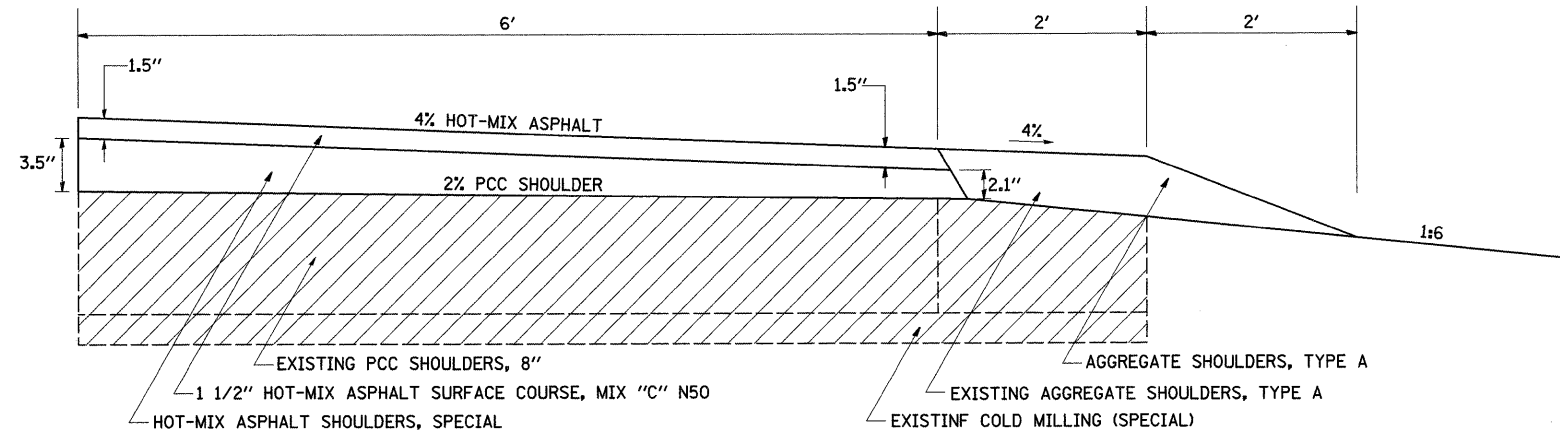

OUTSIDE SHOULDER

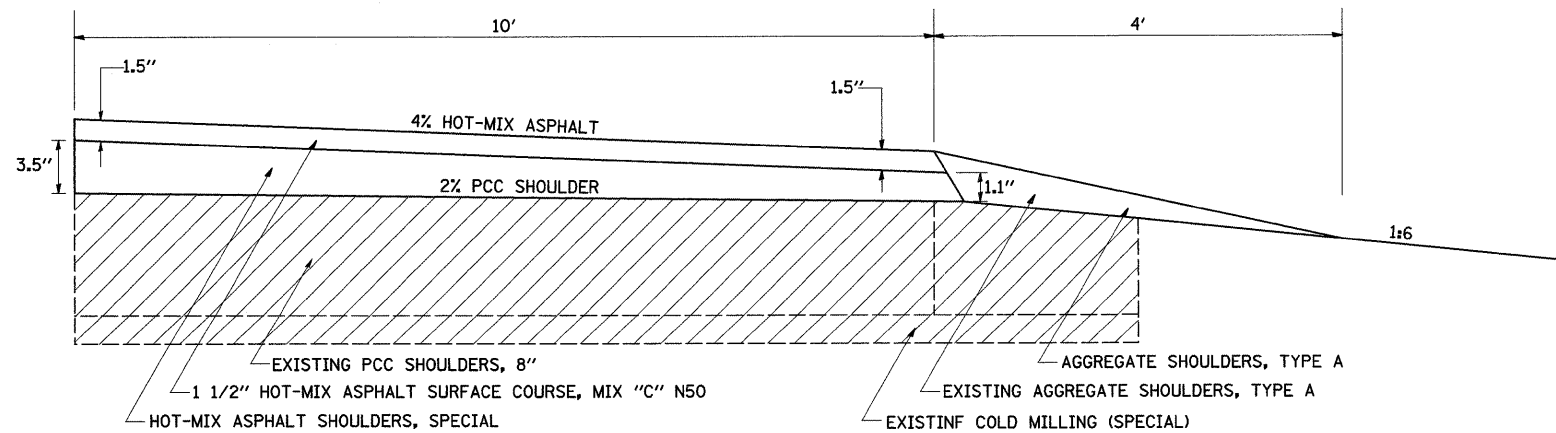

EXISTING PAVEMENT

POLYMERIZED HOT-MIX ASPHALT SURFACE COURSE, MIX "E", N105, 119 LB/SY/IN
 SHOULDER & RAMPS HOT-MIX ASPHALT, 112 LB/SY/IN
 POLYMERIZED HOT-MIX ASPHALT LEVELING BINDER & BINDER, 112 LB/SY/IN

FILE NAME =	USER NAME = doasdd	DESIGNED -	REVISED -	STATE OF ILLINOIS DEPARTMENT OF TRANSPORTATION	I-39 TYPICAL SECTIONS	F.A.I. RTE.	SECTION	COUNTY	TOTAL SHEETS	SHEET NO.	
ca:\pwork\PWIDOT\DOSSDD\0149531\0205609-shs-typicel.dgn	PLOT SCALE = 50.0000' / IN.	CHECKED -	REVISED -			39	(103-1, 103-2)RS	LEE	313	21	
PLOT DATE = Fri Mar 26 07:52:52 2010	DATE -	REVISED -	REVISED -			SCALE: SHEET NO. OF SHEETS STA. TO STA.		ILLINOIS FED. AID PROJECT			
								CONTRACT NO. 64E97			