


| | |
|----------|--|
| DATE | |
| BY | |
| DESIGNED | |
| PLOTTED | |
| TEMPLATE | |
| AREAS | |
| CHECKED | |
| NO. | |

| | |
|----------|--|
| DATE | |
| BY | |
| DESIGNED | |
| PLOTTED | |
| TEMPLATE | |
| AREAS | |
| CHECKED | |
| NO. | |

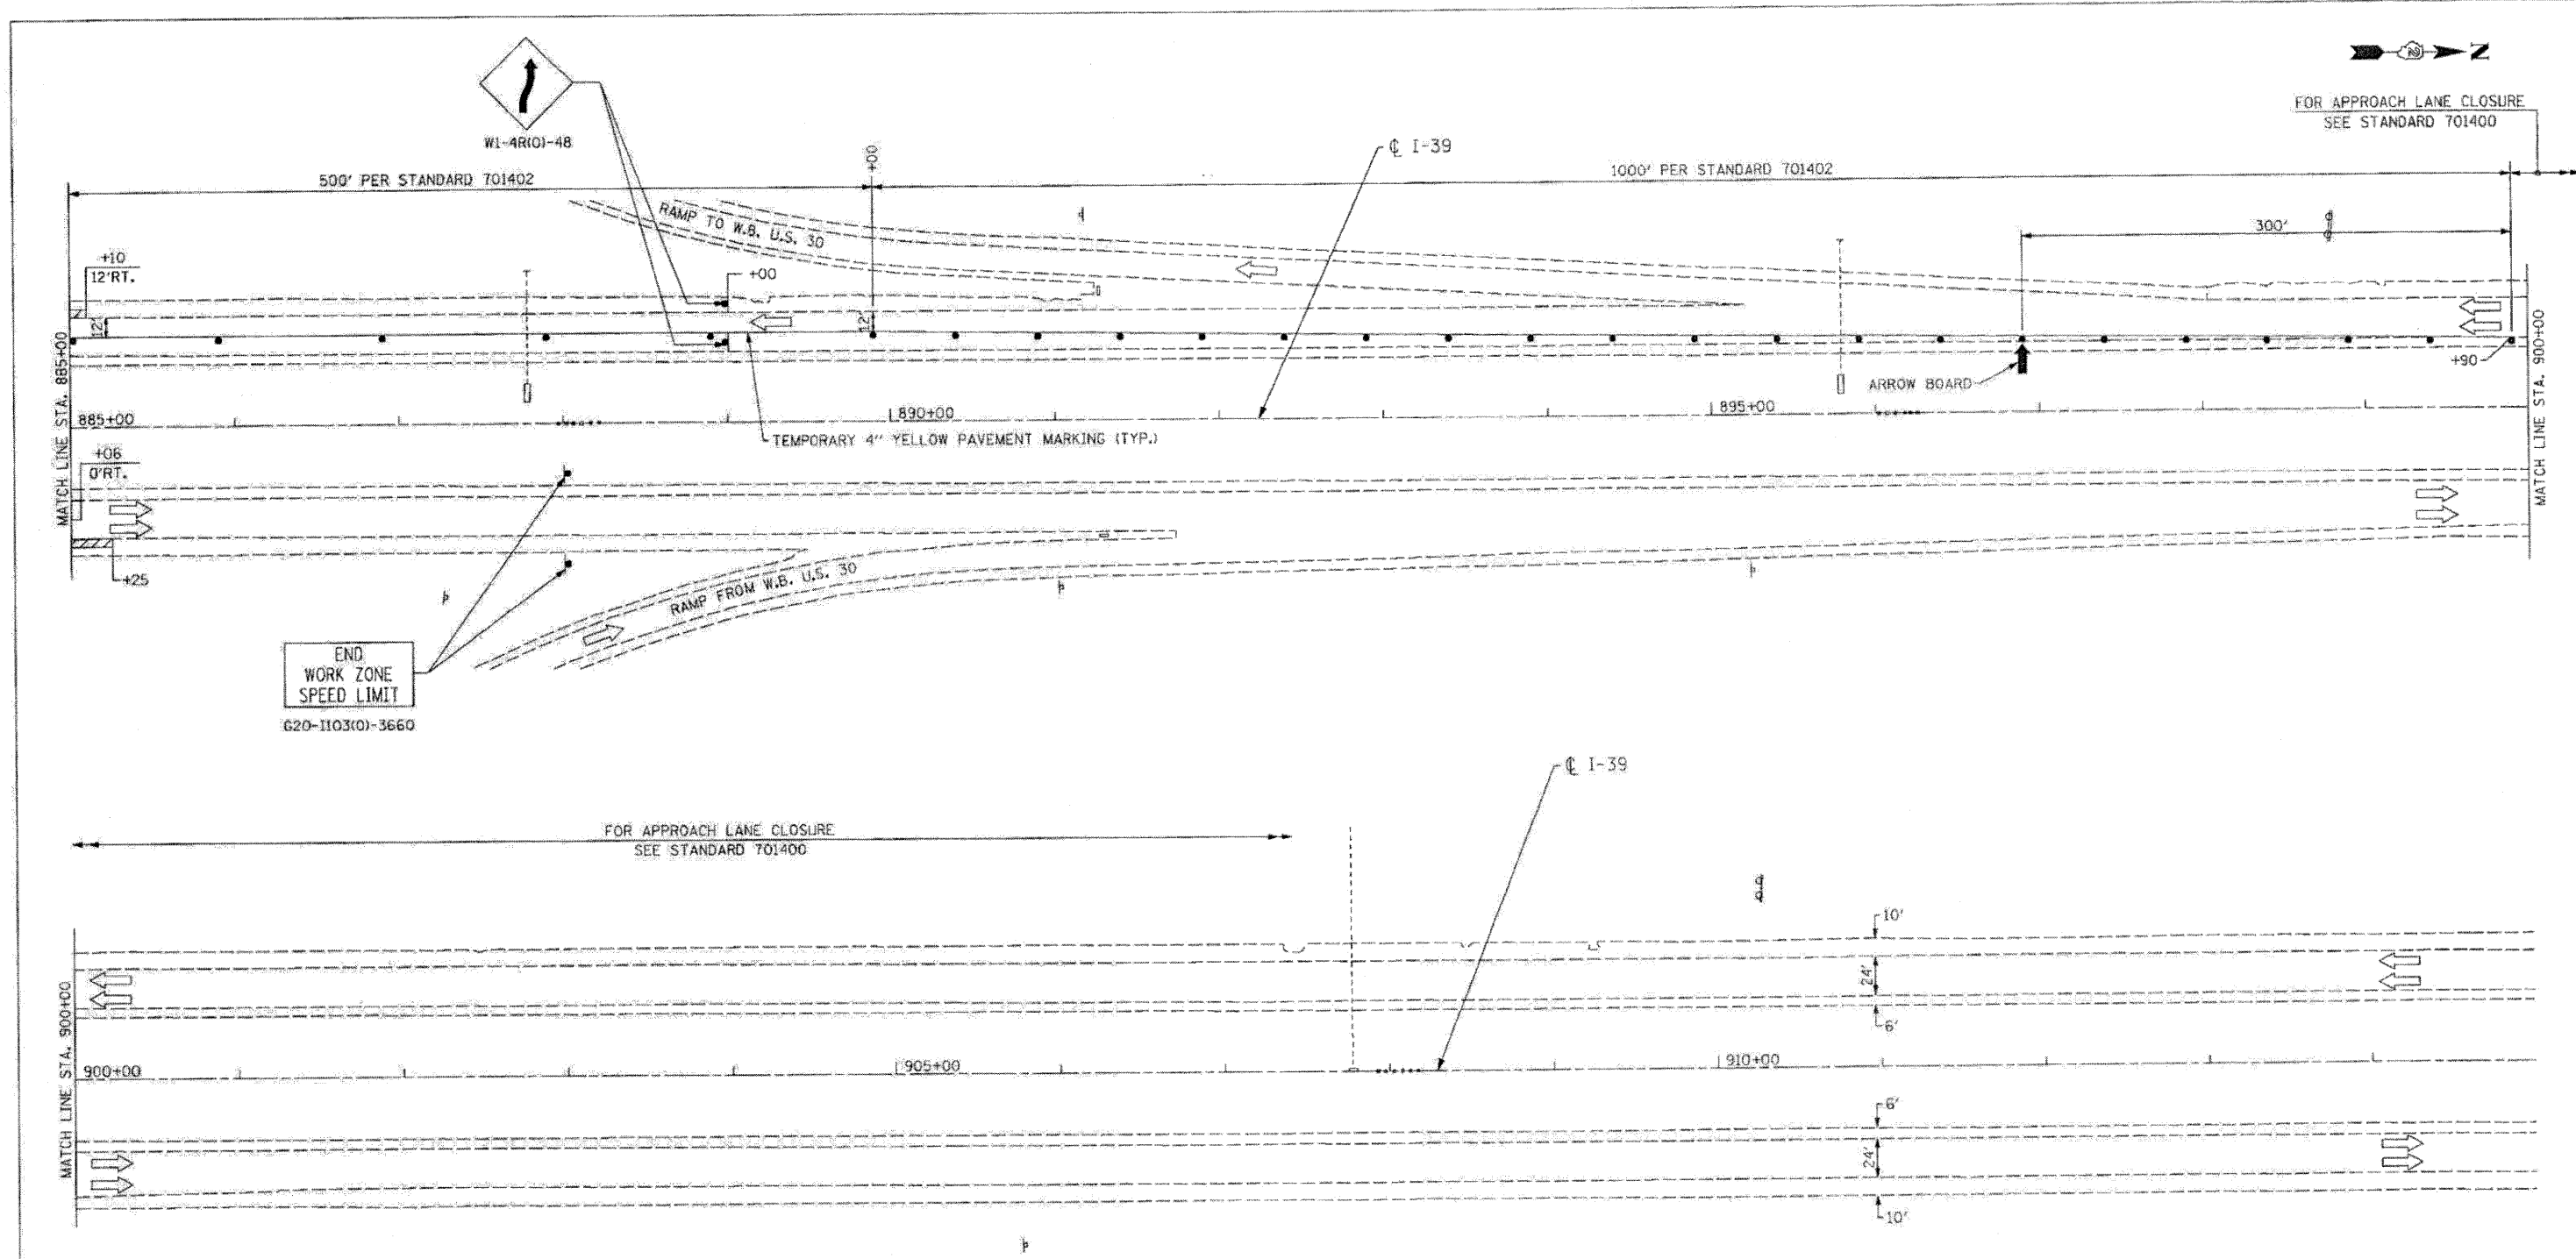

FILE NAME: D264E97-ahk-atgging09.dgn
 PLOT DATE: 3/29/2010
 PLOT SCALE: 50,000 1/4 IN.

CHRISTIAN-ROGE & ASSOCIATES, INC.
 ENGINEERS-PLANNERS-SURVEYORS
 211 WEST WACKER DRIVE
 CHICAGO, ILLINOIS 60606
 PHONE: (312)372-2023 FAX: (312)372-5274

| | | | |
|----------|--------------|---------|---|
| DESIGNED | - E.M. | REVISED | - |
| DRAWN | - J.V. | REVISED | - |
| CHECKED | - M.P. | REVISED | - |
| DATE | - MARCH 2010 | REVISED | - |

STATE OF ILLINOIS
DEPARTMENT OF TRANSPORTATION

TRAFFIC CONTROL AND PROTECTION
I-39 AT US 30
STAGE II

SCALE: SHEET NO. OF SHEETS STA. TO STA.

| | | | | |
|---|----------------|--------|--------------------|-----------|
| F.A.I. RTE. | SECTION | COUNTY | TOTAL SHEETS | SHEET NO. |
| 39 | 103-1, 103-2RS | LEE | 313 | 88 |
| FED. ROAD DIST. NO. 1 (ILLINOIS) FED. AID PROJECT | | | CONTRACT NO. 64E97 | |

MOT 09