



# I-39 AT STEWARD CREEK TO PERRY ROAD NB

PLAN SURVEYED \_\_\_\_\_ BY \_\_\_\_\_ DATE \_\_\_\_\_  
 PLOTTED \_\_\_\_\_  
 NOTE BOOK \_\_\_\_\_ CHECKED \_\_\_\_\_  
 NO. \_\_\_\_\_ REVISED \_\_\_\_\_  
 CADD FILE NAME \_\_\_\_\_

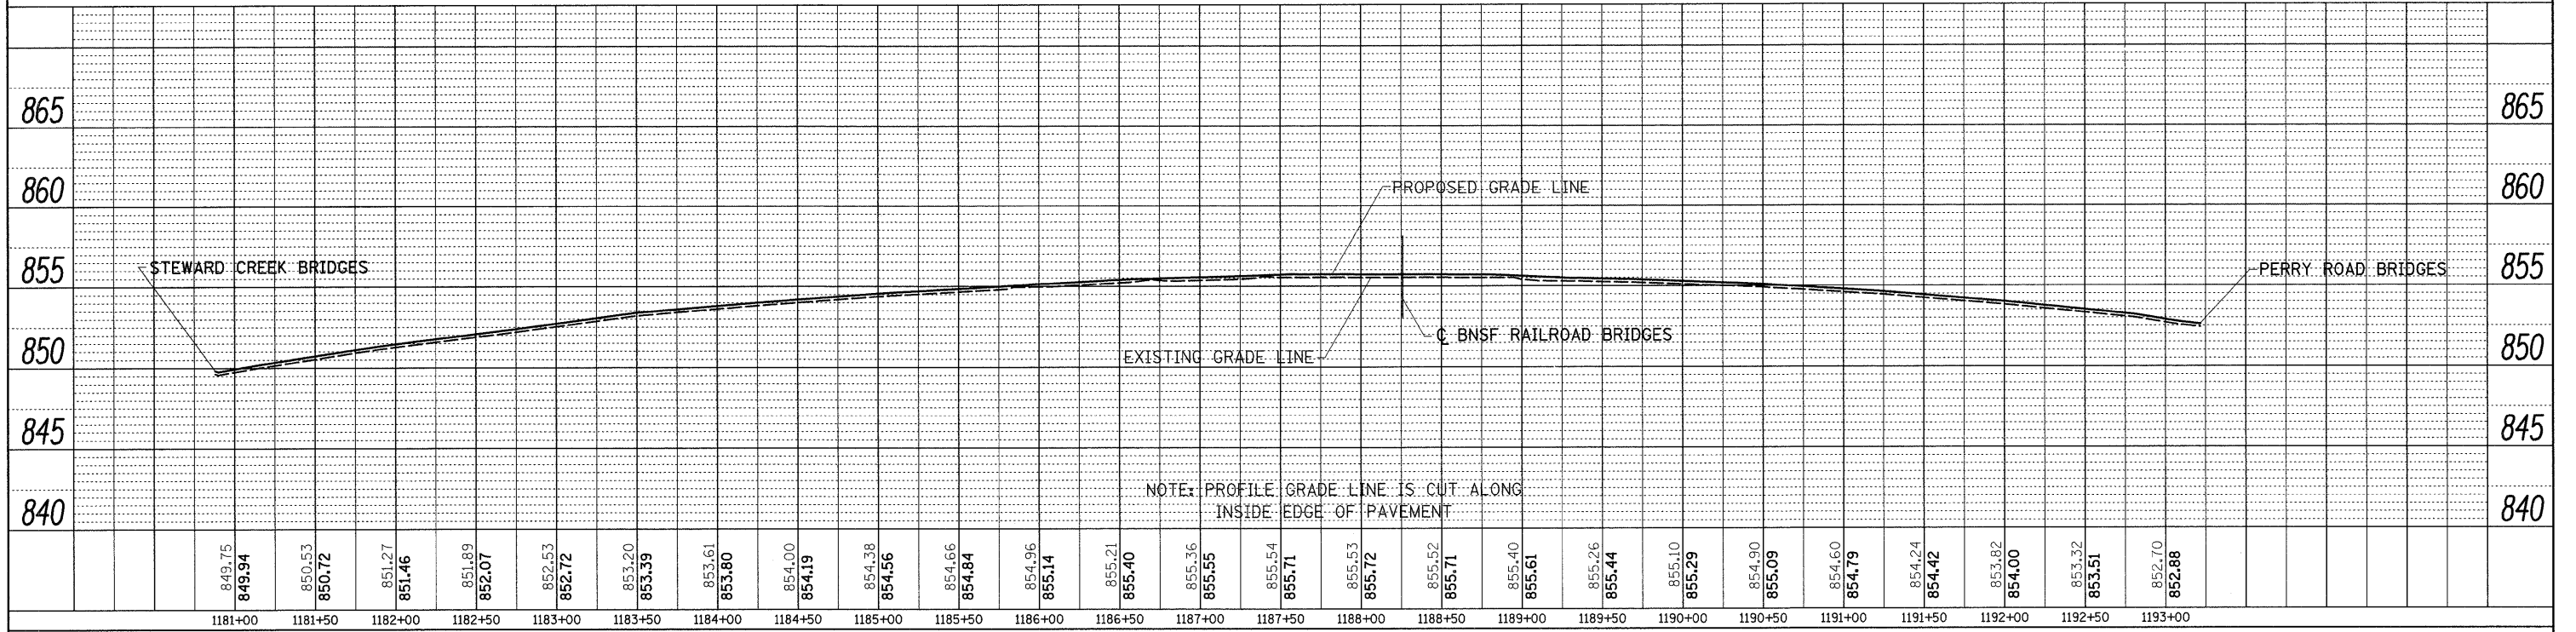

# I-39 AT STEWARD CREEK TO PERRY ROAD SB

PROFILE SURVEYED \_\_\_\_\_ BY \_\_\_\_\_ DATE \_\_\_\_\_  
 PLOTTED \_\_\_\_\_  
 NOTE BOOK \_\_\_\_\_ CHECKED \_\_\_\_\_  
 NO. \_\_\_\_\_ REVISED \_\_\_\_\_  
 STRUCTURE NOTATIONS OTHER \_\_\_\_\_

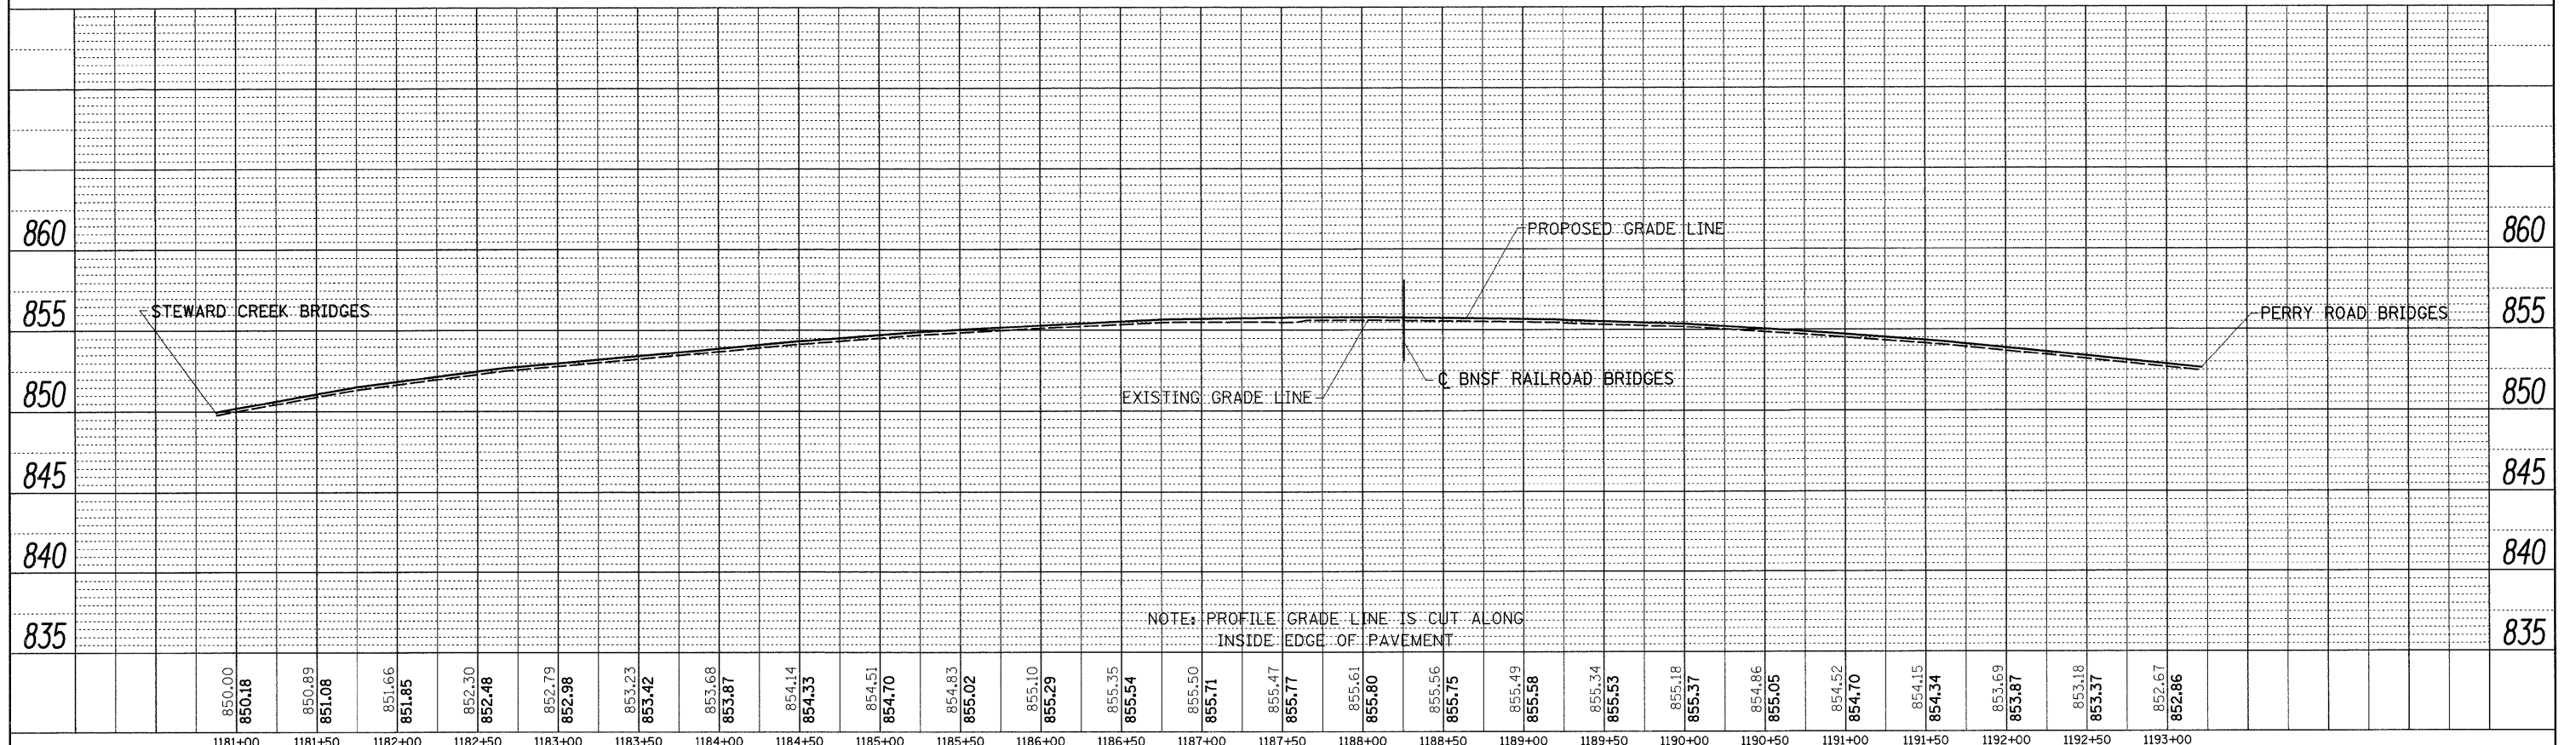

FILE NAME =	USER NAME = dssdd	DESIGNED -	REVISED -	<b>STATE OF ILLINOIS</b> <b>DEPARTMENT OF TRANSPORTATION</b>	<b>I-39</b> <b>STEWARD CREEK BRIDGES TO PERRY ROAD BRIDGES</b>	F.A.I. RTE.	SECTION	COUNTY	TOTAL SHEETS	SHEET NO.
ca\pwwork\pwwid\DDSSDD\0149531\020590	sh-t-prof.dgn	DRAWN -	REVISED -			39	(103-1,103-2)RS	LEE	313	130
PLOT SCALE = 50.0000' / IN.		CHECKED -	REVISED -			SCALE: 1" = 50'		CONTRACT NO. 64E97		
PLOT DATE = Fri Mar 26 08:36:51 2010		DATE -	REVISED -			SHEET NO. OF SHEETS STA. 1181+00 TO STA. 1193+00		ILLINOIS FED. AID PROJECT		