


NOTE:  
ALL "INLET BOX TYPE C OR D" INSIDE BRIDGE  
APPROACH PAVEMENT SHALL REMAIN AND WILL  
BE ADJUSTED AS SHOWN ON DETAIL.  
SEE SHT. NO. DET-1.

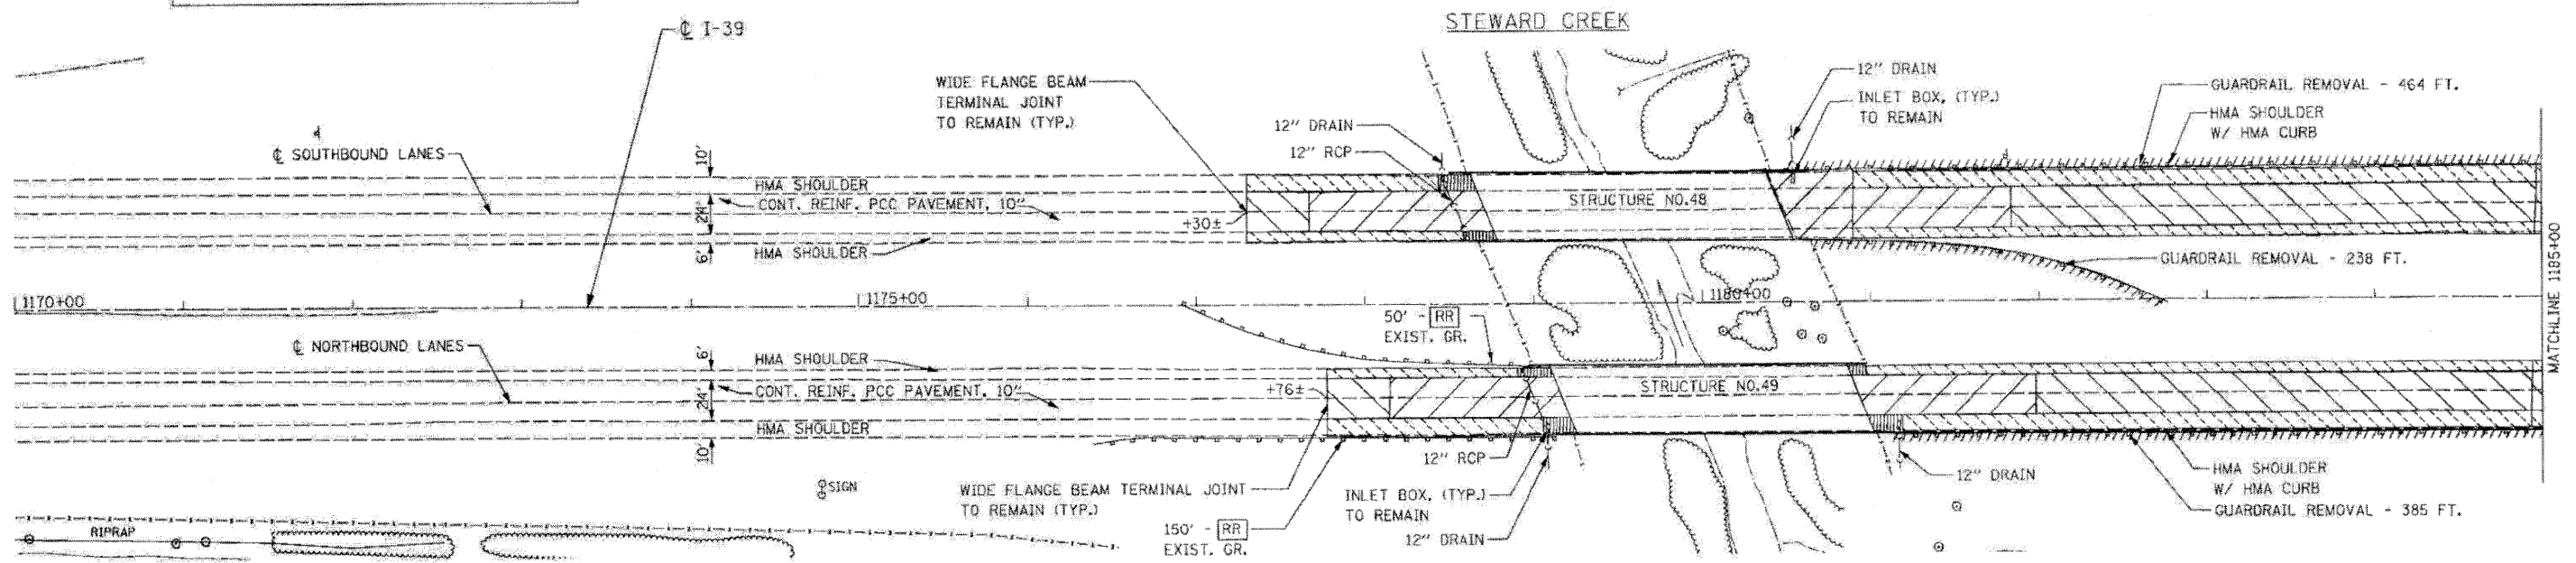


|          |  |
|----------|--|
| DATE     |  |
| BY       |  |
| DESIGNED |  |
| DRAWN    |  |
| CHECKED  |  |
| DATE     |  |
| BY       |  |
| DESIGNED |  |
| DRAWN    |  |
| CHECKED  |  |
| DATE     |  |
| BY       |  |
| DESIGNED |  |
| DRAWN    |  |
| CHECKED  |  |
| DATE     |  |

|          |  |
|----------|--|
| DATE     |  |
| BY       |  |
| DESIGNED |  |
| DRAWN    |  |
| CHECKED  |  |
| DATE     |  |
| BY       |  |
| DESIGNED |  |
| DRAWN    |  |
| CHECKED  |  |
| DATE     |  |
| BY       |  |
| DESIGNED |  |
| DRAWN    |  |
| CHECKED  |  |
| DATE     |  |



- REMOVAL LEGEND**
- APPROACH SLAB REMOVAL
  - PAVEMENT REMOVAL
  - HMA SHOULDER REMOVAL
  - BRIDGE APPROACH SHOULDER REMOVAL
  - REMOVE AND REERECT RAIL ELEMENT OF EXISTING GUARDRAIL

EXISTING PLAN

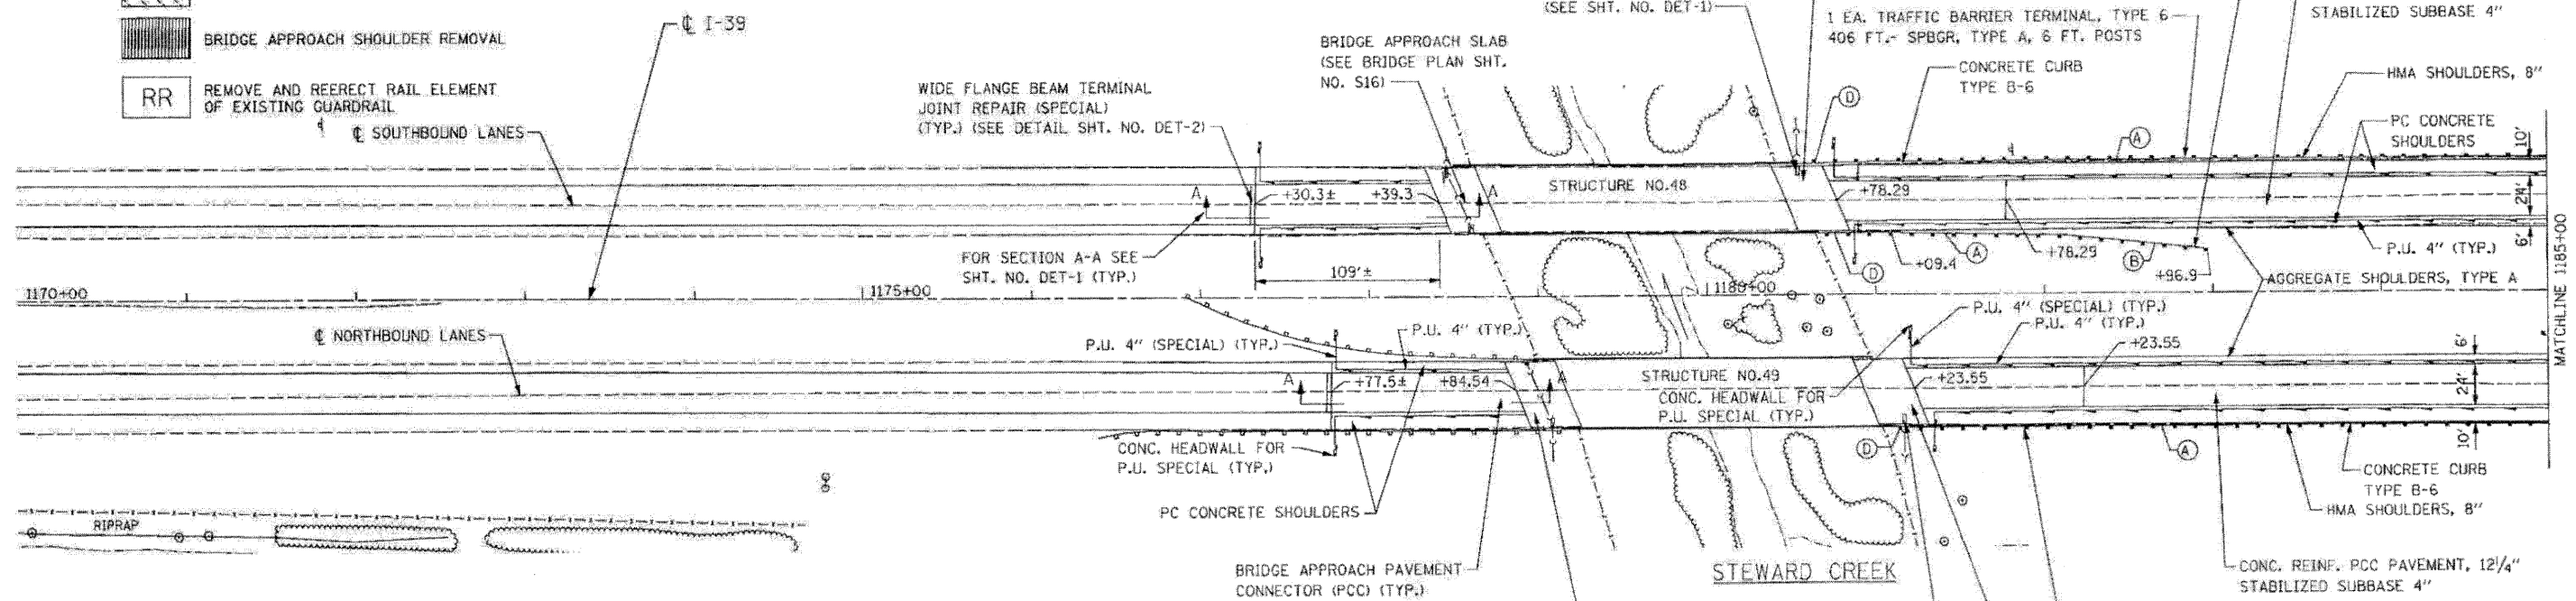

- PROPOSED LEGEND**
- (A) SPB GUARDRAIL, TYPE A, 6 FT. POST
  - (B) TRAFFIC BARRIER TERMINAL, TYPE 1 (SPECIAL) TANGENT
  - (D) TRAFFIC BARRIER TERMINAL, TYPE 6

PROPOSED PLAN

FILE NAME: 0264E97-sht-plan2.dgn  
PLOT DATE: 3/29/2010  
PLOT SCALE: 50,0000 1/ IN.

**CHRISTIAN ROGE & ASSOCIATES, INC.**  
ENGINEERS-PLANNERS-SURVEYORS  
211 WEST WACKER DRIVE  
CHICAGO, ILLINOIS 60606  
PHONE: (312)372-2023 FAX: (312)372-5274

|                   |           |
|-------------------|-----------|
| DESIGNED - M.P.   | REVISED - |
| DRAWN - D.L.      | REVISED - |
| CHECKED - E.M.    | REVISED - |
| DATE - MARCH 2010 | REVISED - |

**STATE OF ILLINOIS**  
**DEPARTMENT OF TRANSPORTATION**

**EXISTING AND PROPOSED PLAN**  
**I-39 OVER STEWARD CREEK**  
**STA. 1170+00 TO STA. 1185+00**

|        |                     |              |
|--------|---------------------|--------------|
| SCALE: | SHEET NO. OF SHEETS | STA. TO STA. |
|--------|---------------------|--------------|

|   |                 |        |                    |           |
|---|-----------------|--------|--------------------|-----------|
| F.A.I. RTE.                                       | SECTION         | COUNTY | TOTAL SHEETS NO.   | SHEET NO. |
| 39  | 103-1, 103-2/RS | LEE    | 313                | 132       |
| FED. ROAD DIST. NO. 1 (ILLINOIS) FED. AID PROJECT |                 |        | CONTRACT NO. 64E97 |           |

RP-2