





DATE	
BY	
REVISIONS	
NO.	
DESCRIPTION	
DATE	
BY	
REVISIONS	
NO.	
DESCRIPTION	
DATE	
BY	
REVISIONS	
NO.	
DESCRIPTION	
DATE	
BY	
REVISIONS	
NO.	
DESCRIPTION	

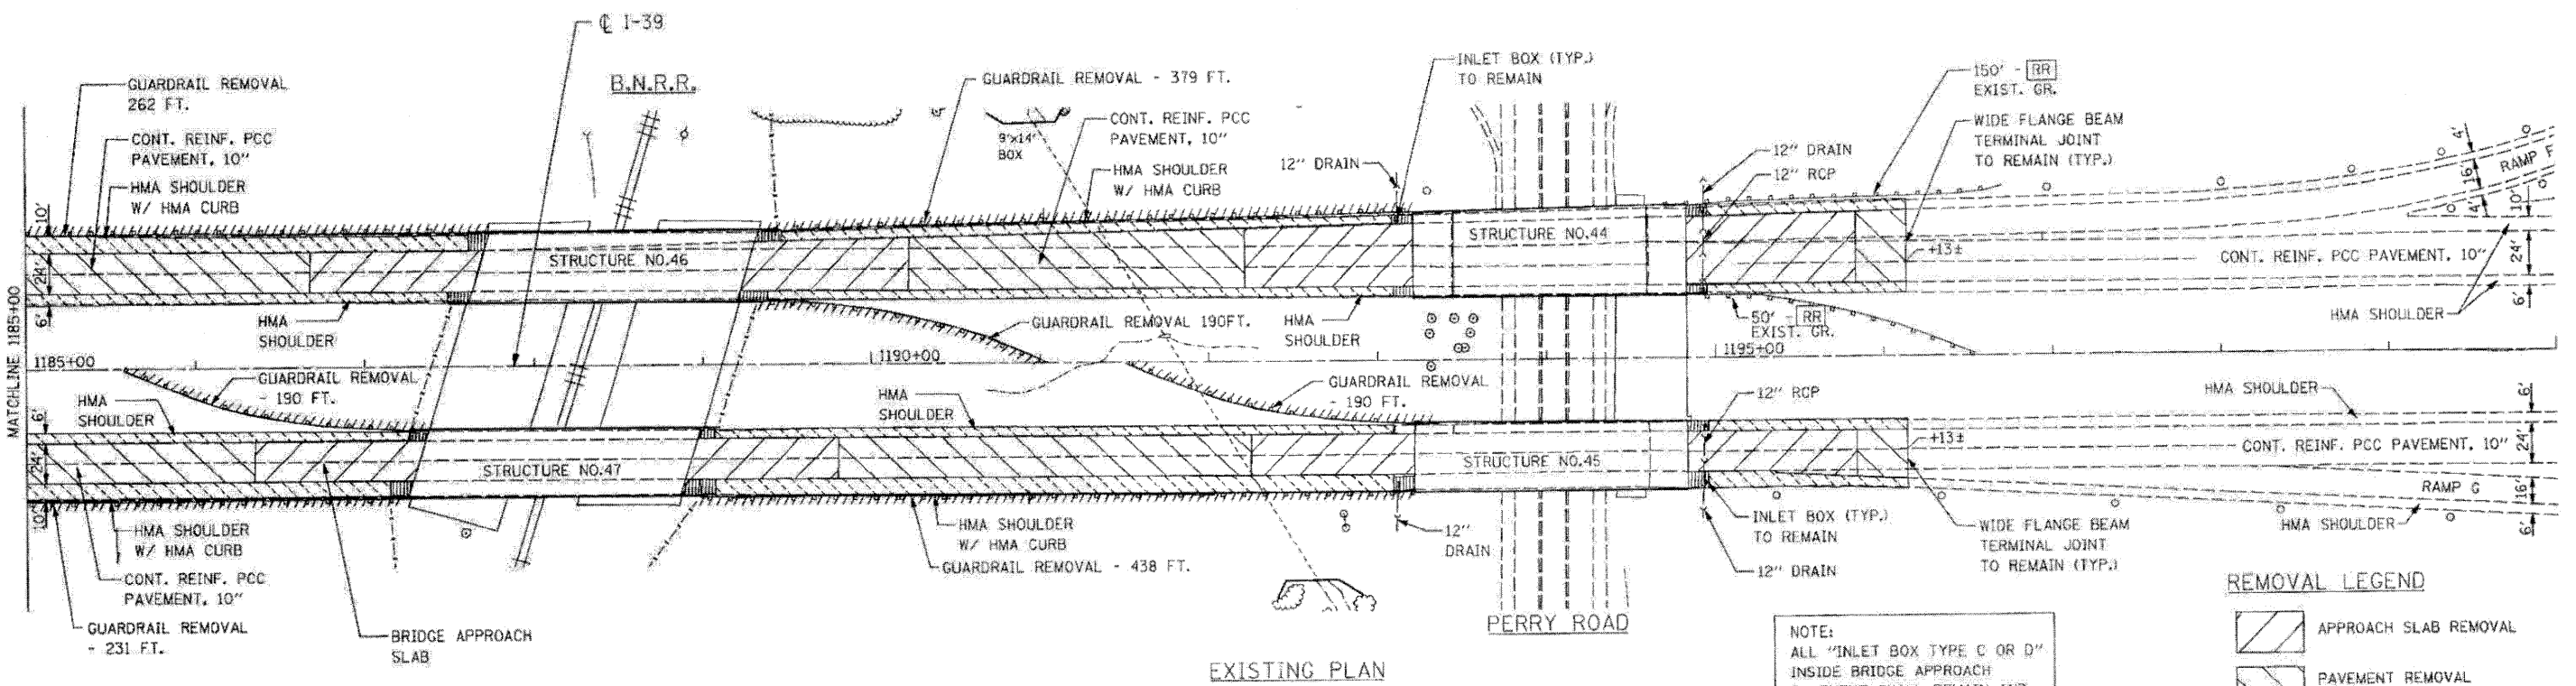

EXISTING PLAN

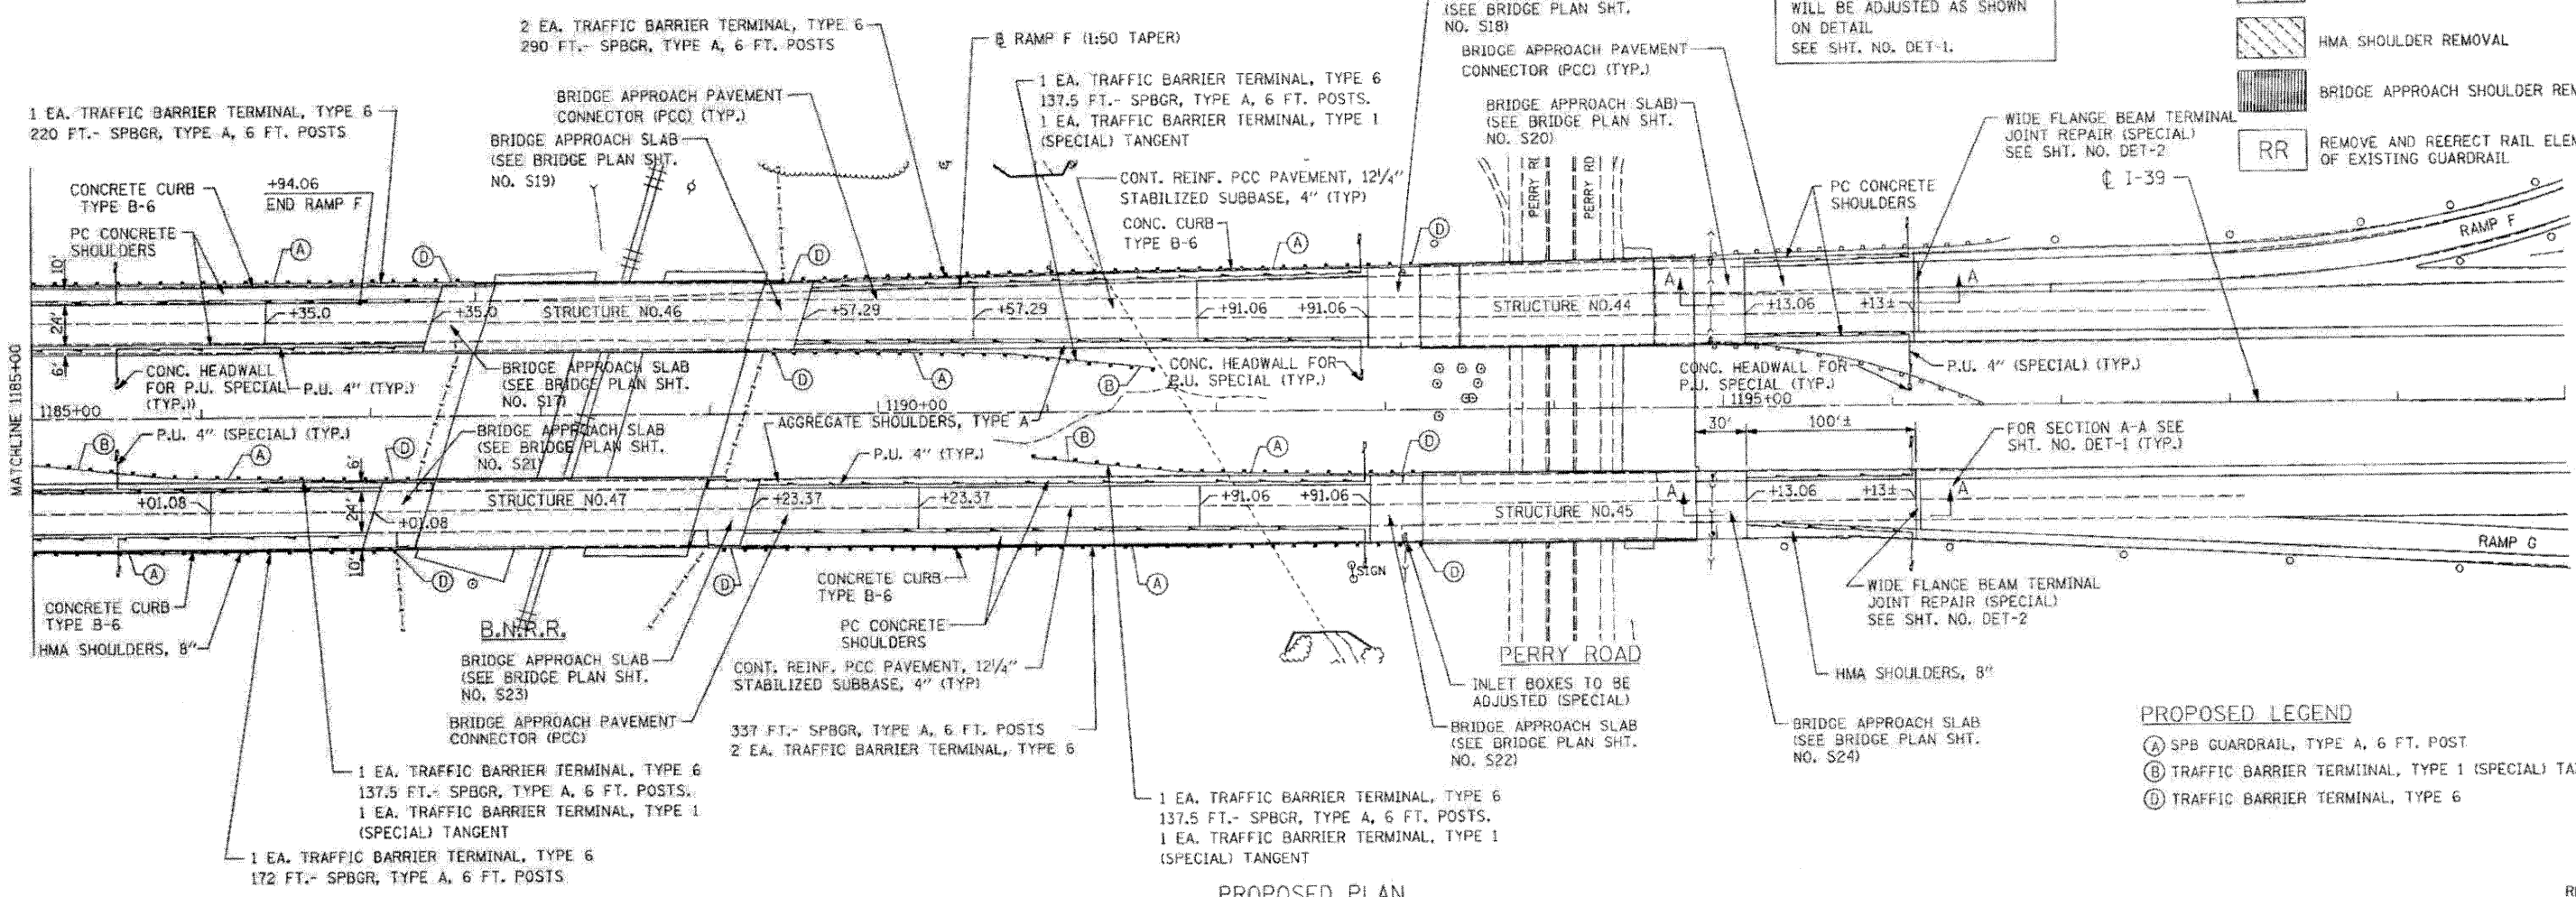

PROPOSED PLAN

- REMOVAL LEGEND**
- APPROACH SLAB REMOVAL
 - PAVEMENT REMOVAL
 - HMA SHOULDER REMOVAL
 - BRIDGE APPROACH SHOULDER REMOVAL
 - REMOVE AND REERECT RAIL ELEMENT OF EXISTING GUARDRAIL

NOTE:
ALL "INLET BOX TYPE C OR D" INSIDE BRIDGE APPROACH PAVEMENT SHALL REMAIN AND WILL BE ADJUSTED AS SHOWN ON DETAIL SEE SHT. NO. DET-1.

- PROPOSED LEGEND**
- (A) SPB GUARDRAIL, TYPE A, 6 FT. POST
 - (B) TRAFFIC BARRIER TERMINAL, TYPE 1 (SPECIAL) TANGENT
 - (D) TRAFFIC BARRIER TERMINAL, TYPE 6

FILE NAME: 0264E97-412-1103-2193
 PLOT DATE: 03/29/2010
 PLOT SCALE: 5/8" = 1' - 0"

CHRISTIAN-ROGE & ASSOCIATES, INC.
 ENGINEERS-PLANNERS-SURVEYORS
 211 WEST WACKER DRIVE
 CHICAGO, ILLINOIS 60606
 PHONE: (312) 372-2023 FAX: (312) 372-5274

DESIGNED	- M.P.	REVISED	-
DRAWN	- D.L.	REVISED	-
CHECKED	- E.M.	REVISED	-
DATE	- MARCH 2010	REVISED	-

STATE OF ILLINOIS
DEPARTMENT OF TRANSPORTATION

EXISTING AND PROPOSED PLAN
I-39 OVER B.N.R.R. & PERRY ROAD
STA. 1185+00 TO STA. 1215+00

SCALE: SHEET NO. OF SHEETS STA. TO STA.

F.A.I. RTE.	SECTION	COUNTY	TOTAL SHEETS	SHEET NO.
39	(103-1, 103-2)RS	LEE	313	133
FED. ROAD DIST. NO. 1 (ILLINOIS) FED. AID PROJECT			CONTRACT NO. 64E97	

RP-3