



SOUTH ABUTMENT
(Looking South)

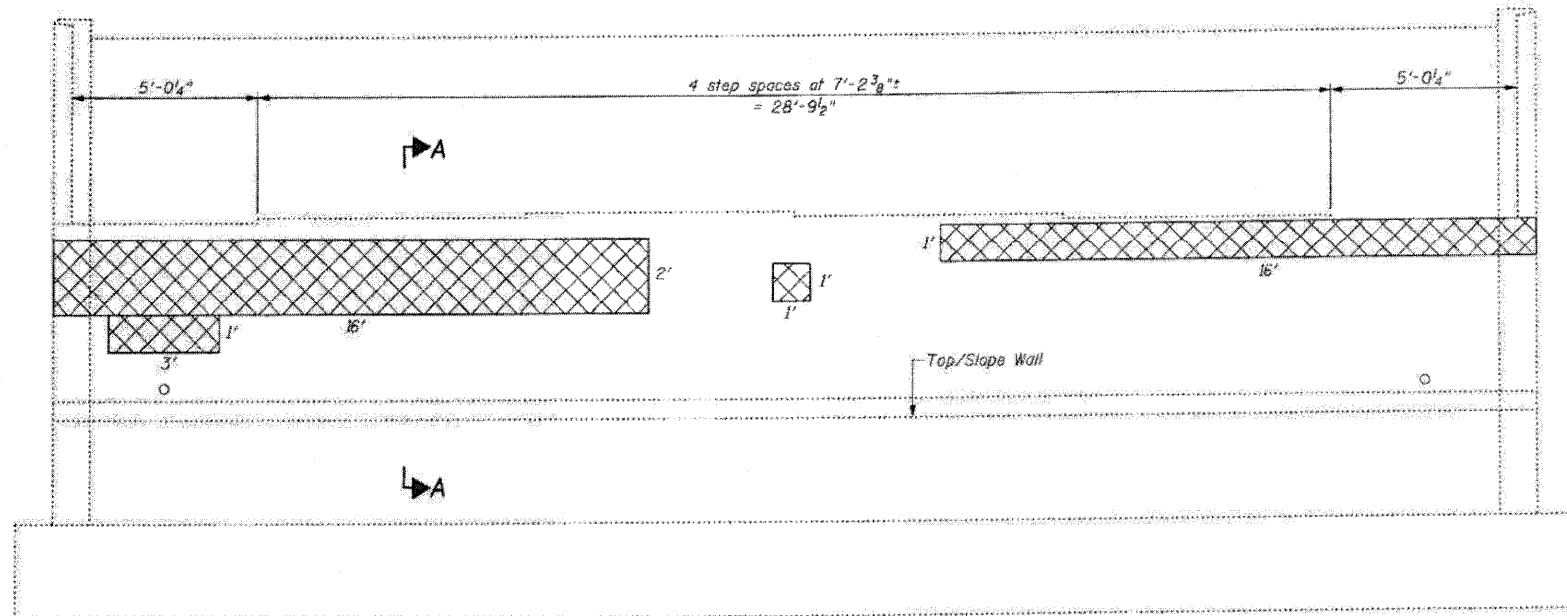

NORTH ABUTMENT
(Looking North)

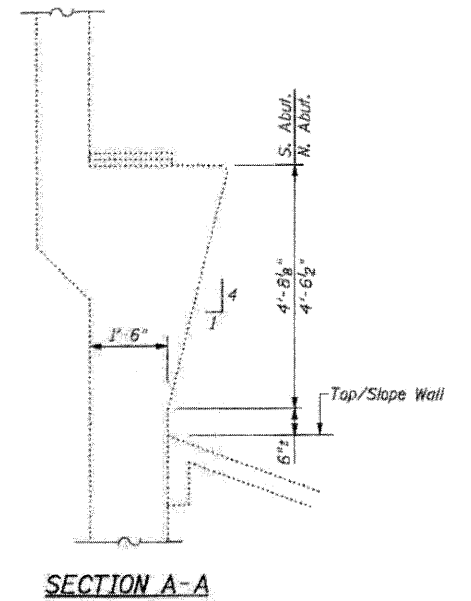

LEGEND:

Structural Repair of Concrete
(Depth Equal to or Less Than 5 Inches)

TOTAL BILL OF MATERIAL

ITEM	UNIT	QUANTITY
Structural Repair of Concrete (Depth Equal to or Less Than 5 Inches)	Sq. Ft.	56

FILE NAME: 052002-64E97-17-NB-abut-repairs
PLOT DATE: 3/29/2010
PLOT SCALE: 1/8" = 1' IN.

CHRISTIAN RIDGE & ASSOCIATES, INC.
ENGINEERS-PLANNERS-SURVEYORS
211 WEST WACKER DRIVE
CHICAGO, ILLINOIS 60606
PHONE: (312)372-2023 FAX: (312)372-5274

DESIGNED - B.N.S./J.C.N.	REVISED -
DRAWN - D.L./F.M.	REVISED -
CHECKED - B.N.S./J.C.N.	REVISED -
DATE - MARCH, 2010	REVISED -

STATE OF ILLINOIS
DEPARTMENT OF TRANSPORTATION

SOUTH & NORTH ABUTMENT REPAIRS
NORTHBOUND STRUCTURE
I-39 OVER U.S. RTE. 30

S.N. 052-0053

SCALE:	SHEET NO. 517 OF 528 SHEETS	STA.	TO STA.	F.A.I. RTE. 39	SECTION (103-1, 103-2)RS	COUNTY LEE	TOTAL SHEETS 313	SHEET NO. 152
				FED. ROAD DIST. NO.		ILLINOIS FED. AID PROJECT		

CONTRACT NO. 64E97