


PLAN
EXISTING NORTH APPROACH SLAB
(Showing removal)

LEGEND:

- Approach Slab Removal
- Bridge Approach Shoulder Removal

NOTES:
For additional Pre-stage work and Stage I & Stage II shoulder & overlay work outside of approach slabs, see Roadway Plans.
For modifications to exist. Inlet boxes, see Roadway Plans.

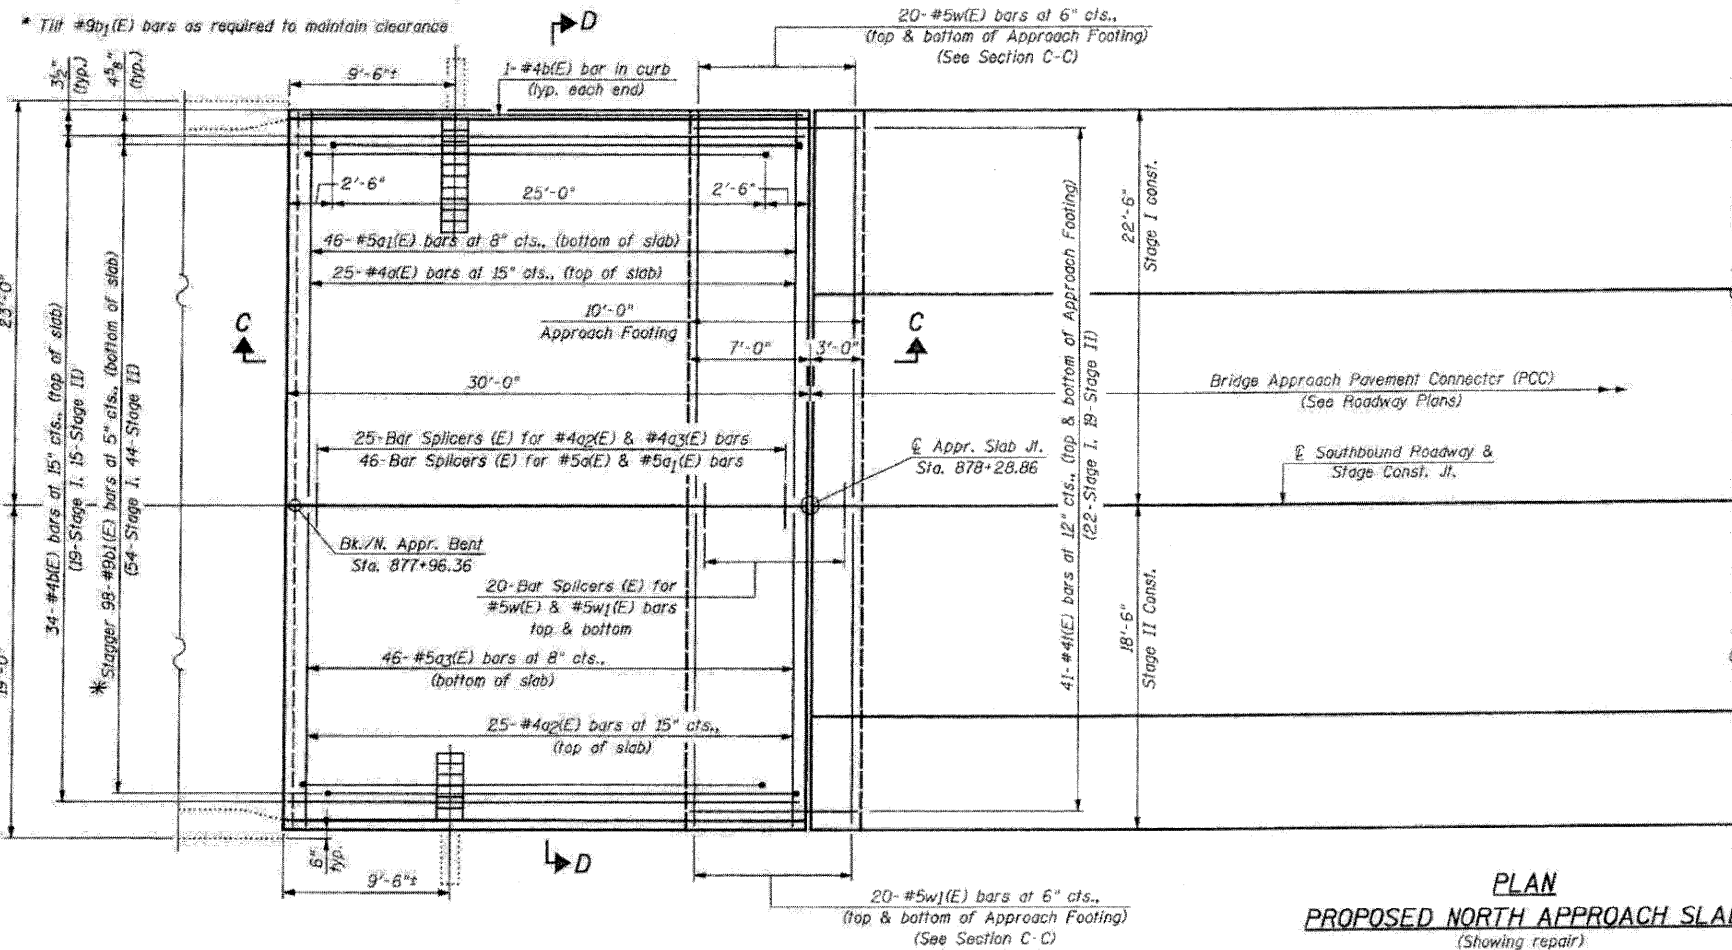

PLAN
PROPOSED NORTH APPROACH SLAB
(Showing repair)

FILE NAME = 0020002-64E97-20-N-Appr-SB.dwg
PLOT DATE = 3/29/2010
PLOT SCALE = 50.0000 X 1 IN.

CHRISTIAN-BOGE & ASSOCIATES, INC.
ENGINEERS-PLANNERS-SURVEYORS
211 WEST WACKER DRIVE
CHICAGO, ILLINOIS 60606
PHONE: (312)372-2023 FAX: (312)372-5274

DESIGNED - B.N.S./J.C.N.
DRAWN - D.L./F.M.
CHECKED - B.N.S./J.C.N.
DATE - MARCH, 2010

REVISED -
REVISED -
REVISED -
REVISED -

STATE OF ILLINOIS
DEPARTMENT OF TRANSPORTATION

NORTH APPROACH SLAB REPAIR-I
SOUTHBOUND STRUCTURE
I-39 OVER U.S. RTE. 30

S.N. 052-0052

F.A.I. RTE.	SECTION	COUNTY	TOTAL SHEETS	SHEET NO.
39	103-1, 103-2RS	LEE	313	155
CONTRACT NO. 64E97				
SCALE:		SHEET NO. 520 OF 528 SHEETS	STA. TO STA.	FED. ROAD DIST. NO. ILLINOIS FED. AID PROJECT