


PLAN
EXISTING SOUTH APPROACH SLAB
(Showing removal)

LEGEND:
 Approach Slab Removal
 Bridge Approach Shoulder Removal

NOTE:
 For additional Pre-stage work and Stage I & Stage II shoulder & overlay work outside of approach slabs, see Roadway Plans

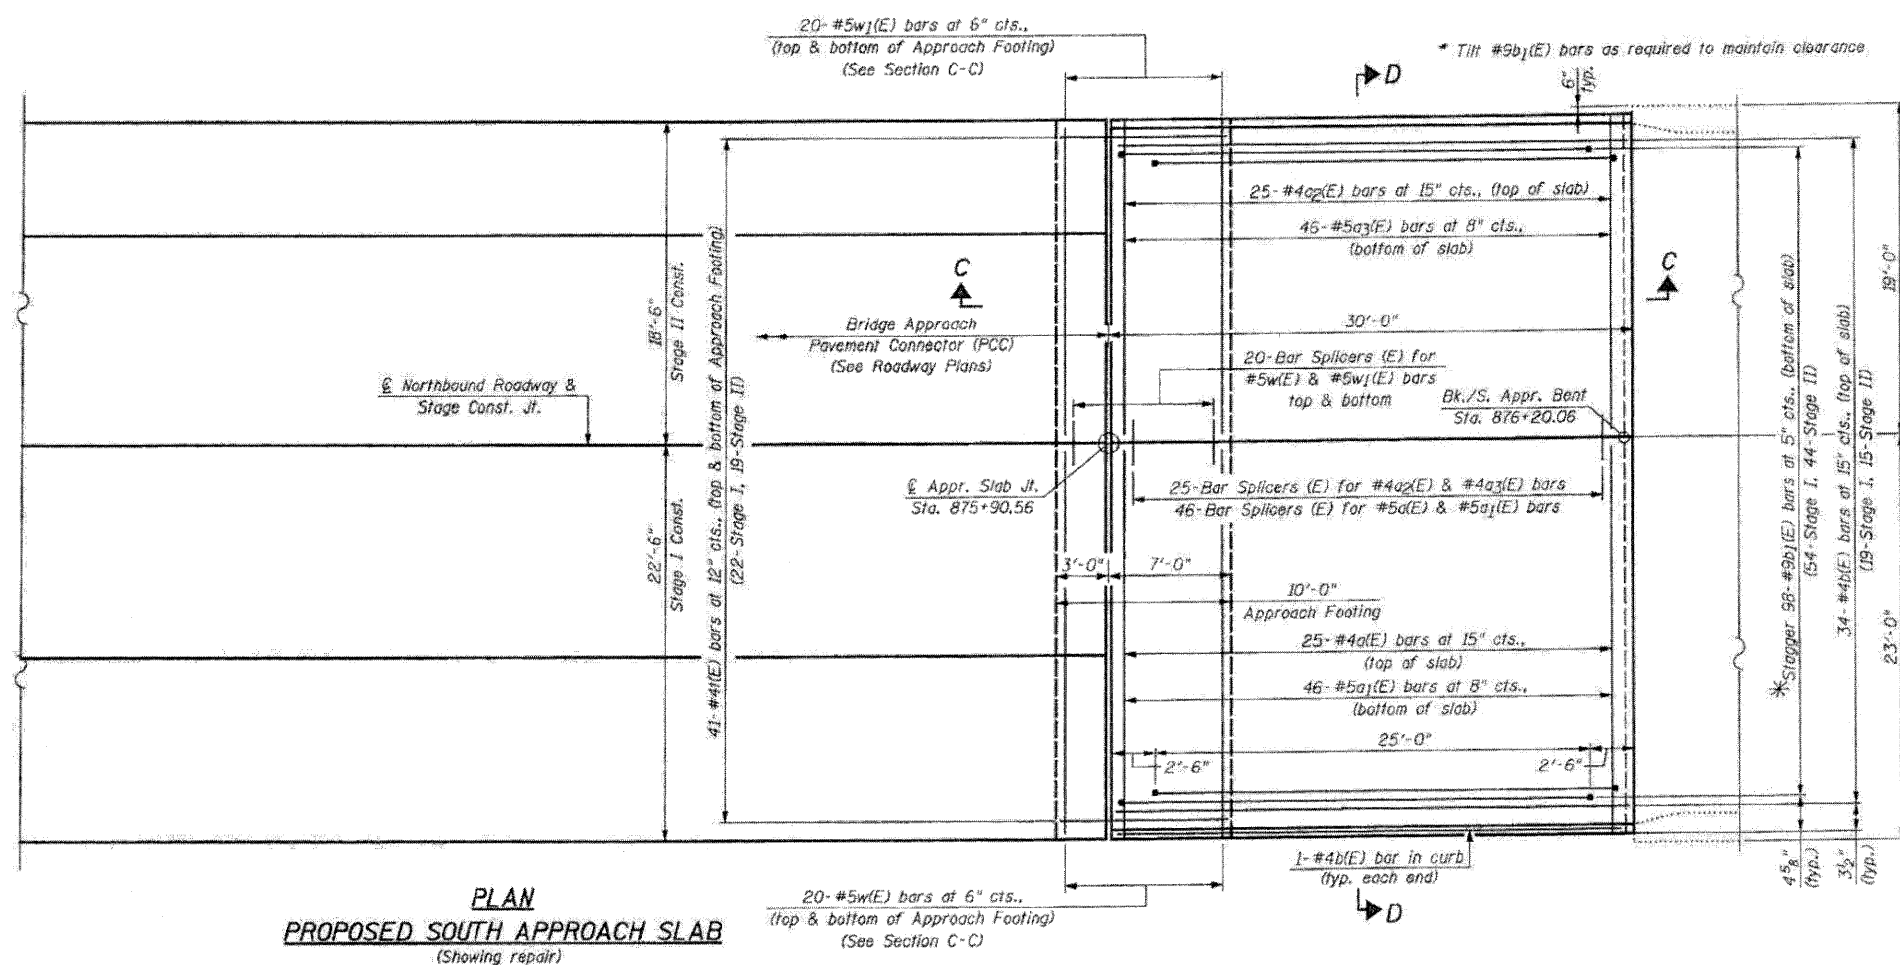

PLAN
PROPOSED SOUTH APPROACH SLAB
(Showing repair)

FILE NAME = 0520052-64E97-22-S-Appr-NB
 PLOT DATE = 3/25/2010
 PLOT SCALE = 1/8" = 1'-0"

CHRISTIAN-ROGE & ASSOCIATES, INC.
 ENGINEERS-PLANNERS-SURVEYORS
 211 WEST WACKER DRIVE
 CHICAGO, ILLINOIS 60606
 PHONE: (312)372-2023 FAX: (312)372-5274

DESIGNED - B.N.S./J.C.N.	REVISED -
DRAWN - D.L./F.M.	REVISED -
CHECKED - B.N.S./J.C.N.	REVISED -
DATE - MARCH, 2010	REVISED -

STATE OF ILLINOIS
DEPARTMENT OF TRANSPORTATION

SOUTH APPROACH SLAB REPAIR-I
NORTHBOUND STRUCTURE
I-39 OVER U.S. RTE. 30
S.N. 052-0053

F.A.I. RTE. 39	SECTION 103-1, 103-21R5	COUNTY LEE	TOTAL SHEETS 313	SHEET NO. 157
FED. ROAD DIST. NO. ILLINOIS FED. AID PROJECT		CONTRACT NO. 64E97		

SCALE: SHEET NO. S22 OF S28 SHEETS STA. TO STA.