



SECTION A-A

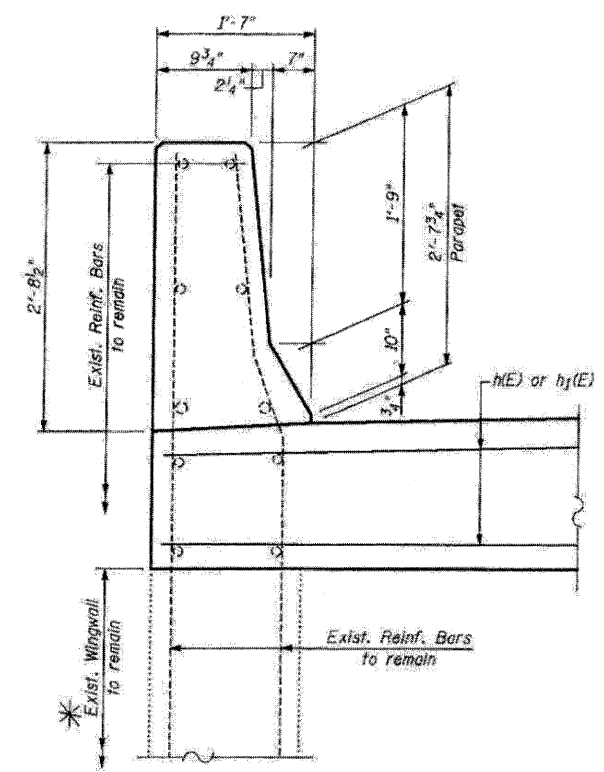


SECTION A'-A'

* Remove portion of Wingwall as required at corners to allow clearance for new deck overhang.
Cut Reinforcement Bars flush and seal surface with epoxy.
Cost included with Concrete Removal.

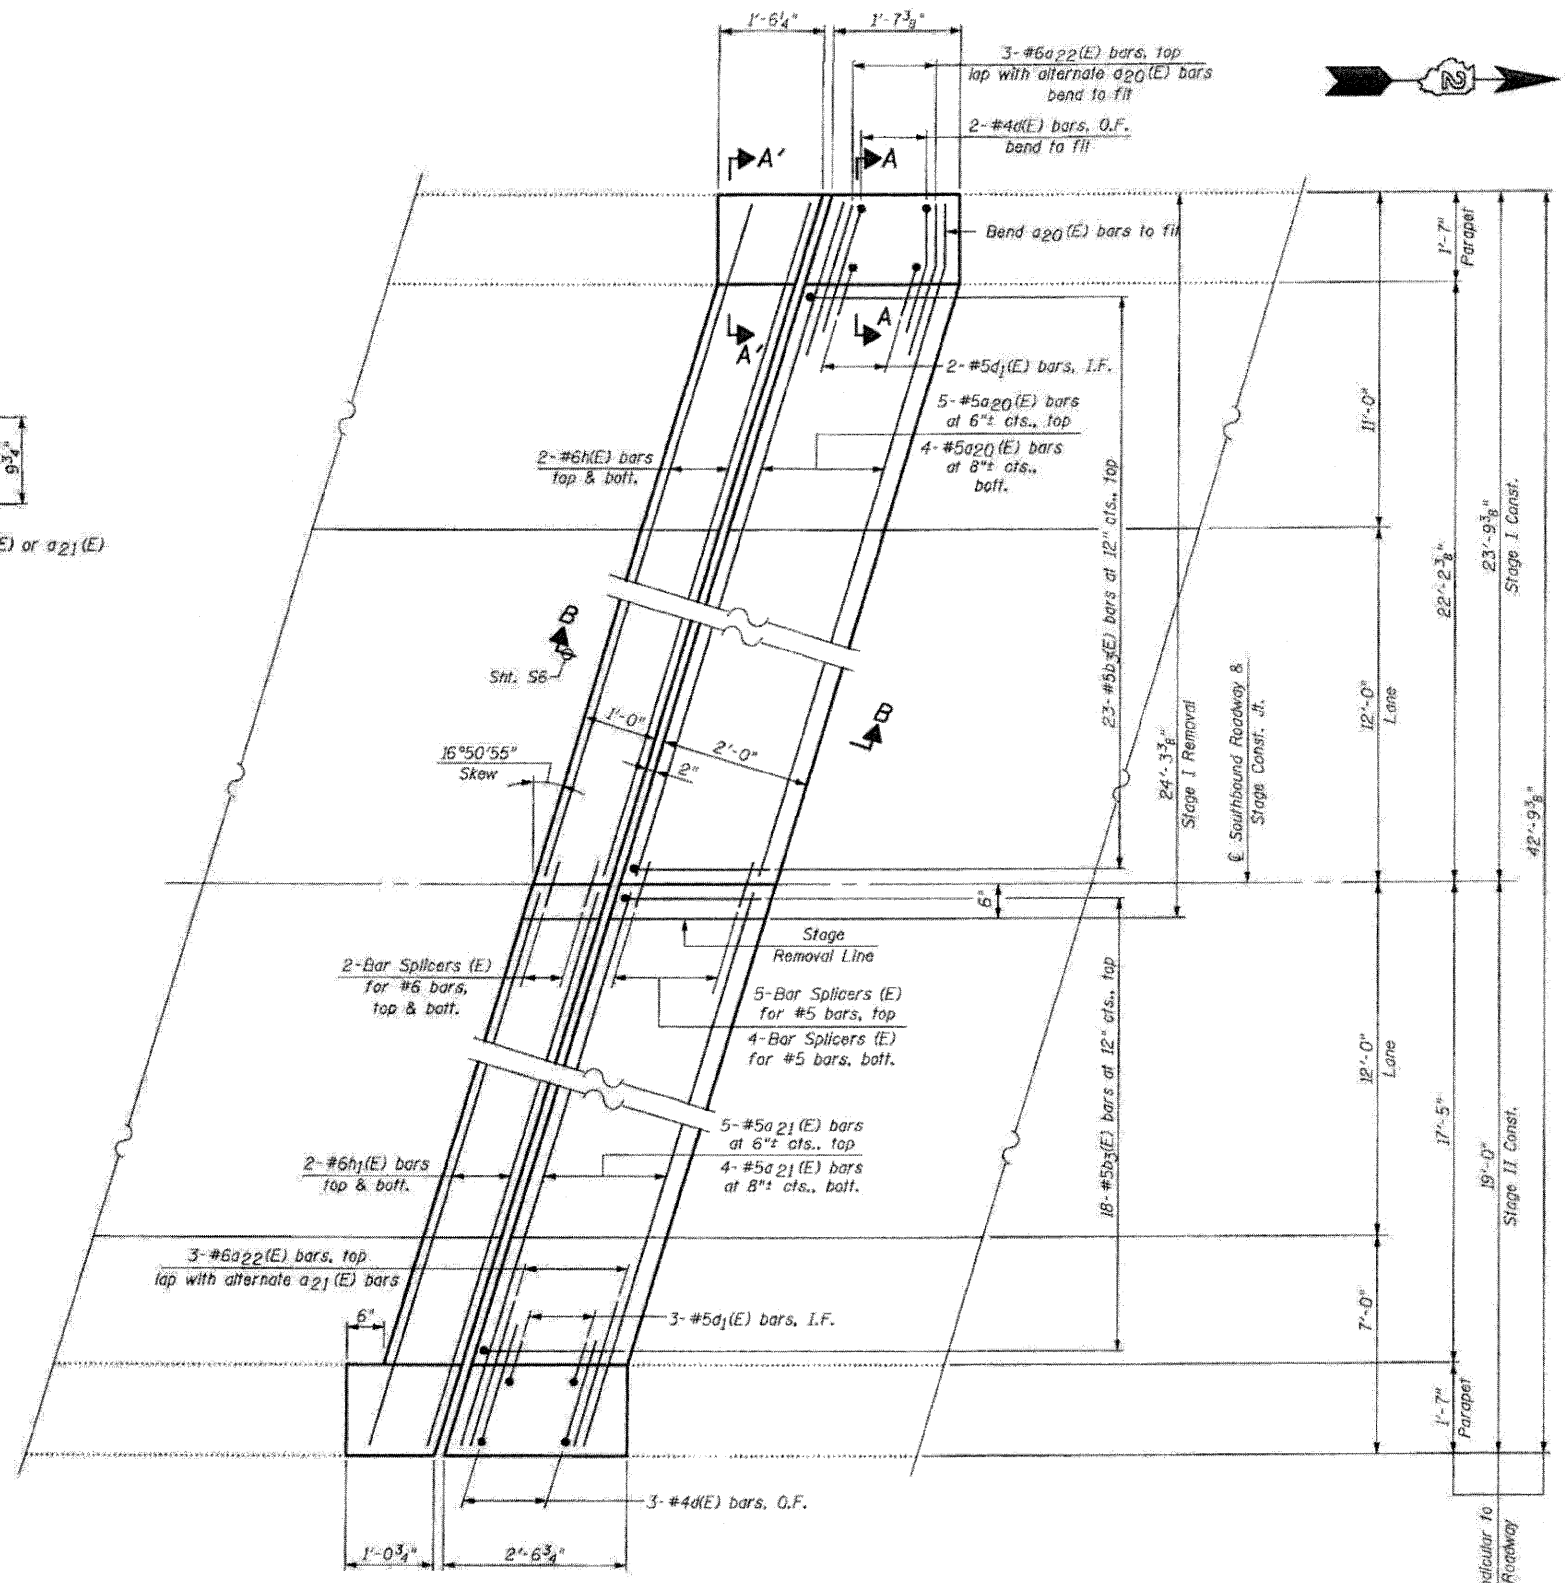

PROPOSED PLAN
SOUTH ABUTMENT AT
SOUTHBOUND STRUCTURE

LEGEND:
O.F. = Outside Face
I.F. = Inside Face

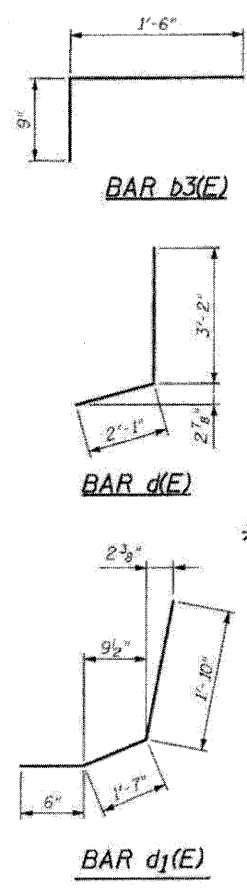

BILL OF MATERIAL

Bar	No.	Size	Length	Shape
a20(E)	9	#5	24'-4"	—
a21(E)	9	#5	19'-4"	—
a22(E)	6	#6	4'-0"	—
b3(E)	41	#5	2'-3"	J
d(E)	5	#4	5'-3"	J
d1(E)	5	#5	3'-11"	J
h(E)	4	#6	24'-4"	—
h1(E)	4	#6	19'-4"	—
Reinforcement Bars, Epoxy Coated	Pound		840	
Concrete Removal	Cu. Yd.		6.7	
Concrete Superstructure	Cu. Yd.		7.5	
Bar Splicers	Each		13	
Protective Coat	Sq. Yd.		3	

Quantity for Top & Inside Face of Reconstructed Parapets